


**FRONT ELEVATION**

**SECTION:B**

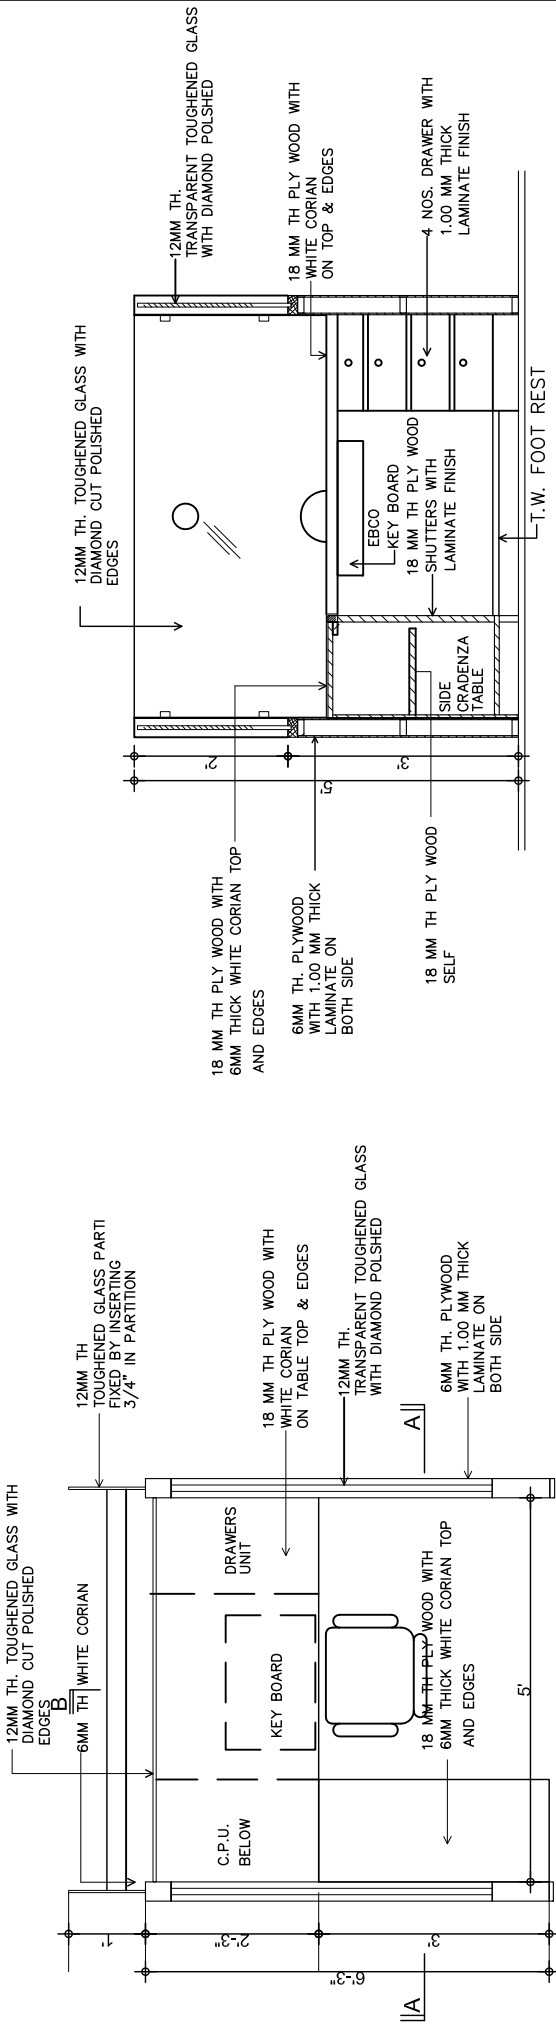

**SECTION:A**

FOR TENDER DRAWING PURPOSE ONLY DRG. NO-1


**PROJECT:**  
STATE BANK OF INDIA  
BRANCHES IN AHMEDABAD CIRCLE

**TITLE**  
TYPICAL  
SINGAL WINDOW COUNTER DETAIL  
SCALE : 1"=2'-6"  
DATE : 01.05.2020

**ARCHITECTS :**  
VIJAY SAHIJWANI & ASSOC.  
55, SAHYADRI APPARTMENT  
NAVRANGPURA, AHMEDABAD.  
PHONE : 26448937


**PLAN**



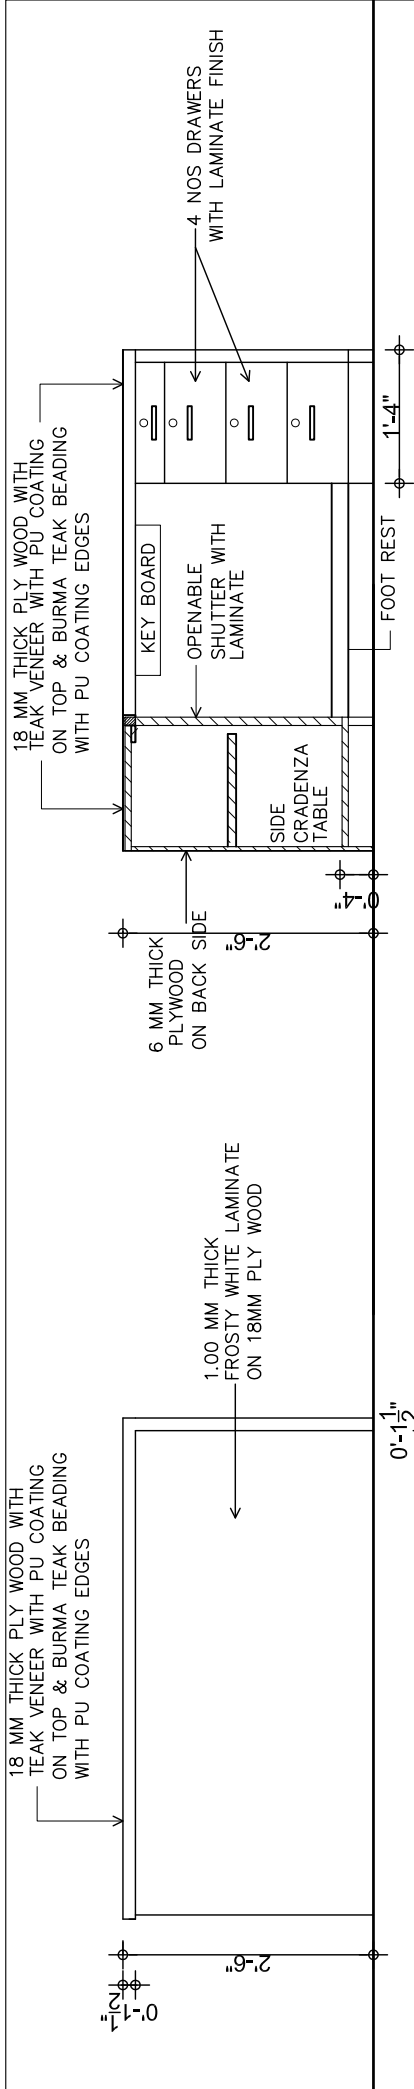

**FRONT ELEVATION "Z"**

**SECTIONAL ELEVATION "Y"**

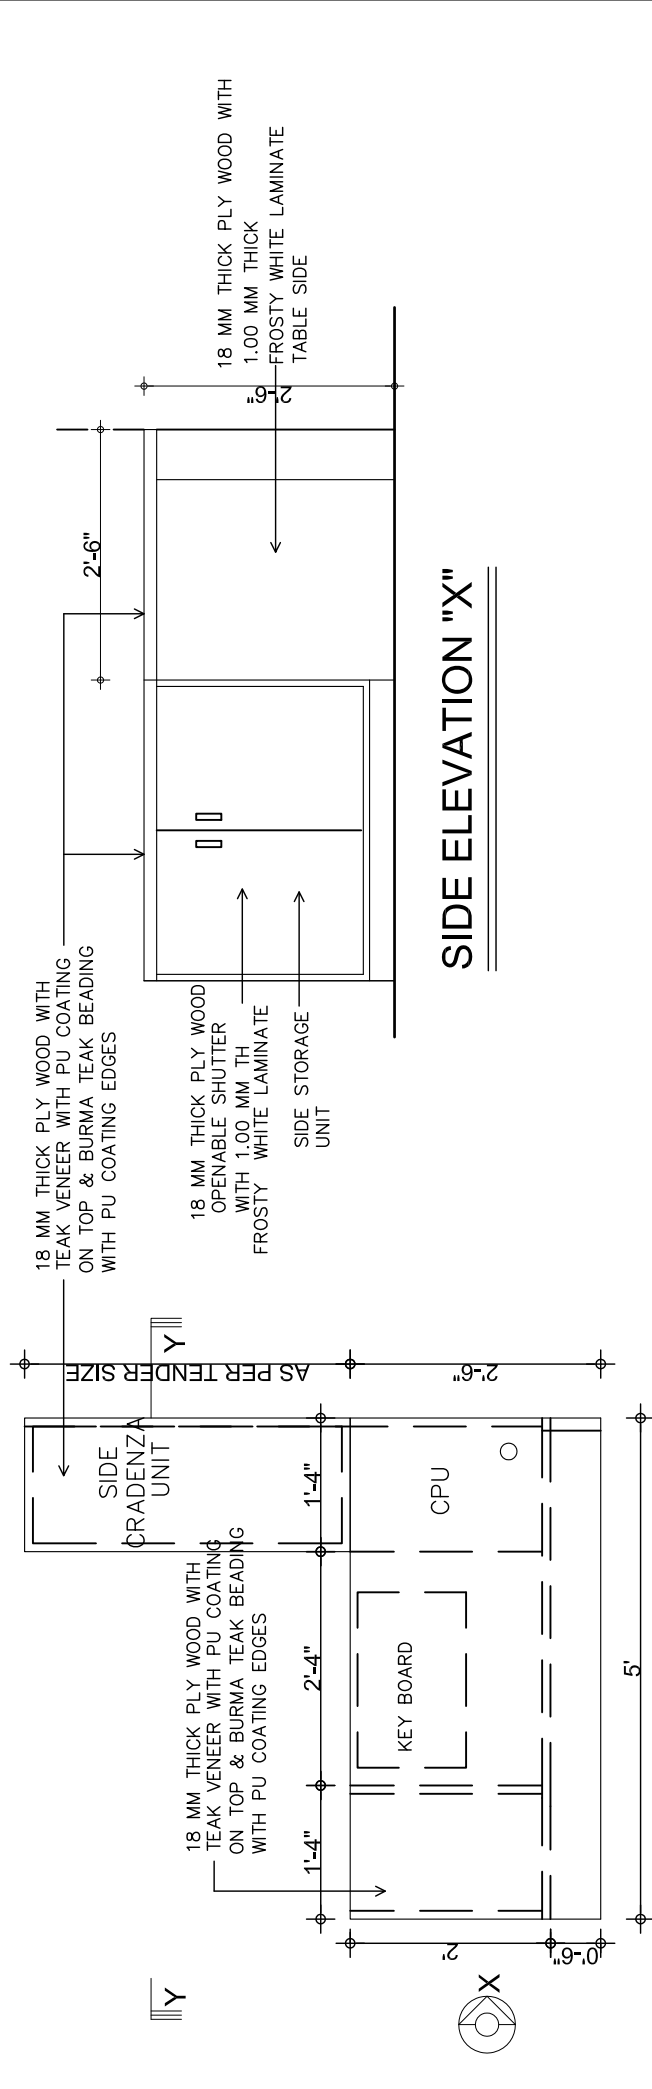

**SIDE ELEVATION "X"**



**PLAN**  
**OFFICER TABLE**


FOR TENDER DRAWING PURPOSE ONLY

DRG. NO-3

PROJECT  
STATE BANK OF INDIA  
BRANCHES IN AHMEDABAD CIRCLE


TITLE  
SERVICE MANAGER & OFFICER  
TABLE DETAILS  
SCALE : 1"=2'-0"  
DATE : 01.05.2020

ARCHITECTS :  
VIJAY SAHIJWANI & ASSOC.  
55, SAHYADRI APPARTMENT  
NAVANGPURA, AHMEDABAD.  
PHONE : 26448937


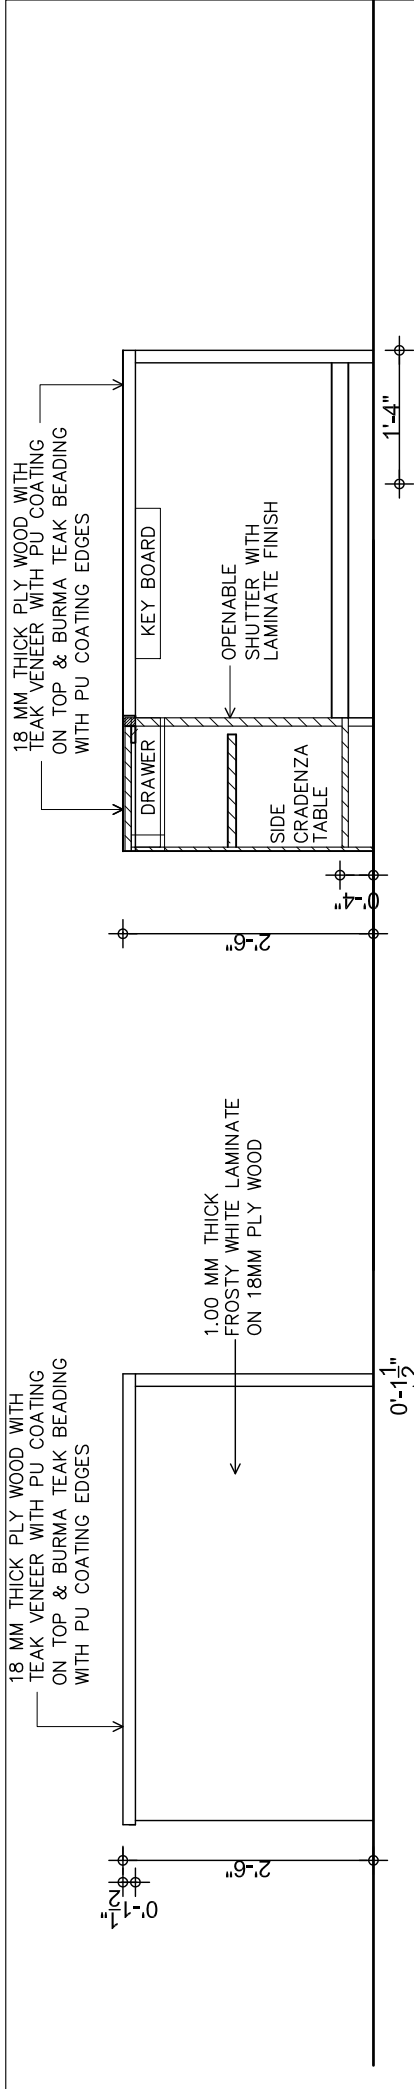


**FRONT ELEVATION "Z"**

**SECTIONAL ELEVATION "Y"**

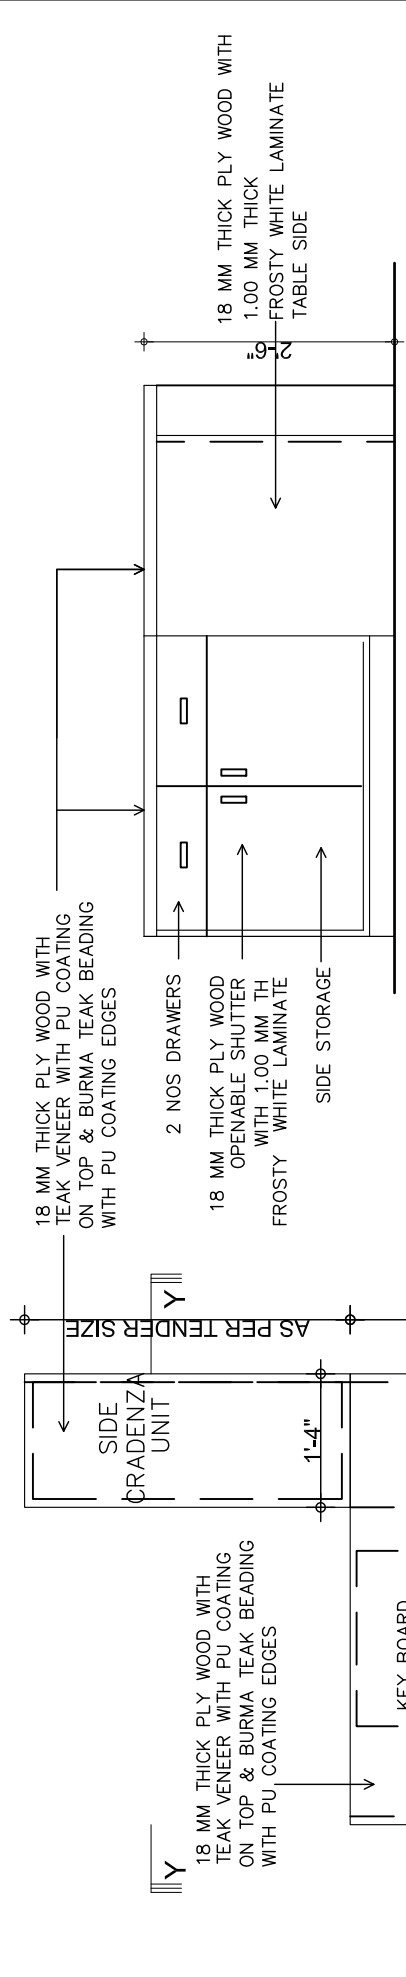

**SIDE ELEVATION "X"**

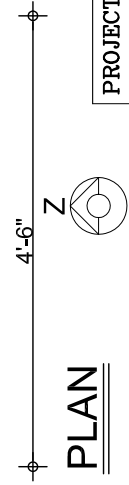 


**PLAN**

FOR TENDER DRAWING PURPOSE ONLY DRG. NO-4

<p>PROJECT STATE BANK OF INDIA BRANCHES IN AHMEDABAD CIRCLE</p>	<p>TITLE ASSISTANT TABLE DETAILS</p> <p>SCALE : 1"=2'-0"</p> <p>DATE : 01.05.2020</p>	<p>ARCHITECTS : VIJAY SAHIJWANI &amp; ASSOC. 55, SAHYADRI APARTMENT NAVANGPURA, AHMEDABAD. PHONE : 26448937</p>
---	---	---

11'

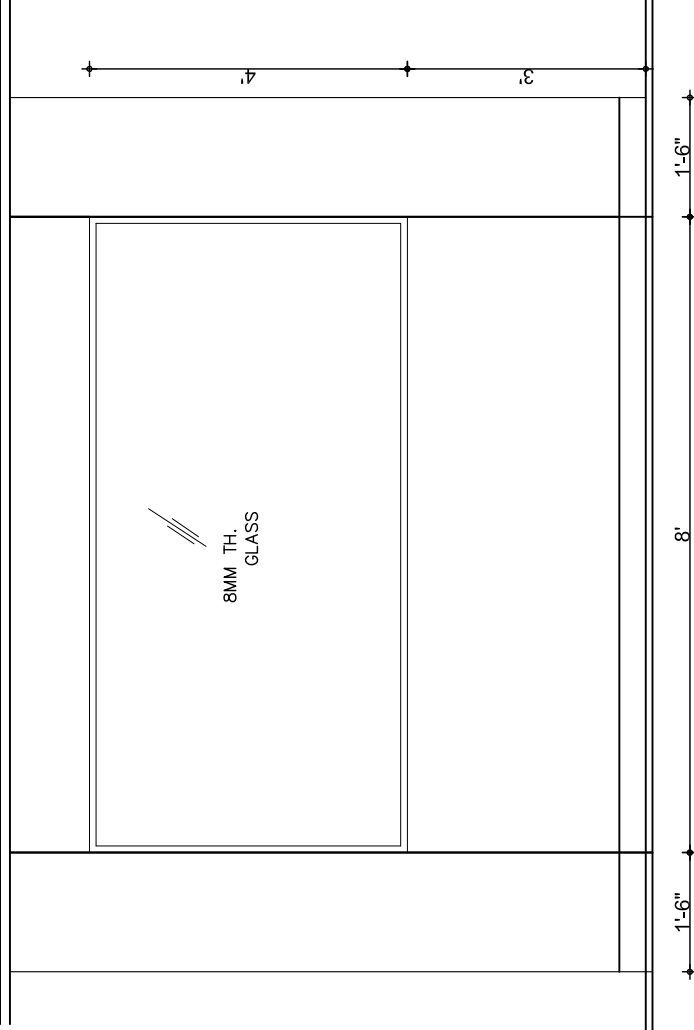


SIDE ELEVATION

FOR TENDER DRAWING PURPOSE ONLY DRG. NO-5

PROJECT  
STATE BANK OF INDIA  
BRANCHES IN AHMEDABAD CIRCLE


TITLE  
TYPICAL FULL HT. PARTITION  
DETAILS FOR CABIN  
SCALE : 1"=2'-6"  
DATE : 01.05.2020

ARCHITECTS :  
VIJAY SAHIJWANI & ASSOC.  
55, SAHYADRI APPARTMENT  
NAVRANGPURA, AHMEDABAD.  
PHONE : 26448937

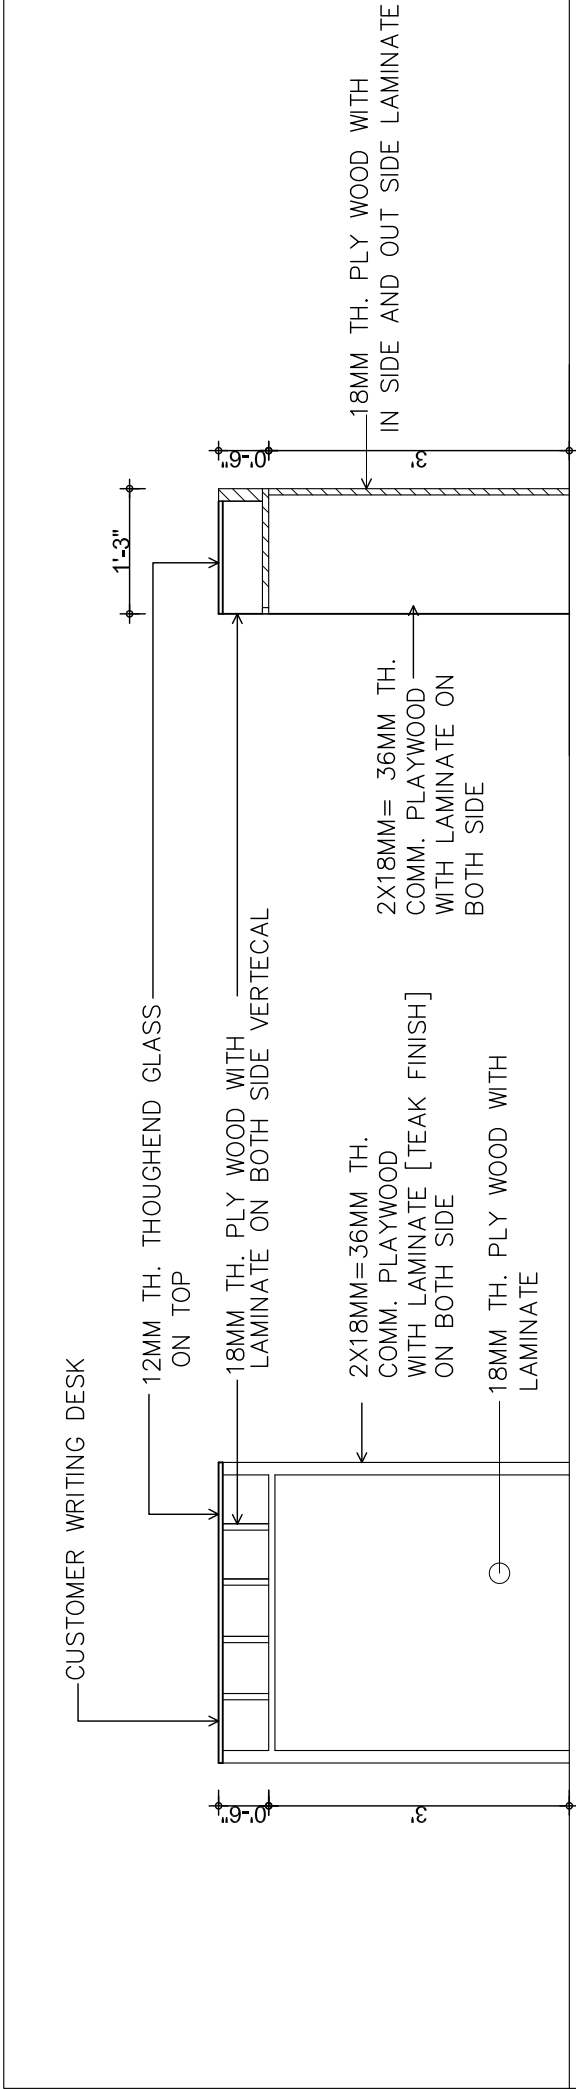

**ELEVATION**


**SECTION:A A**

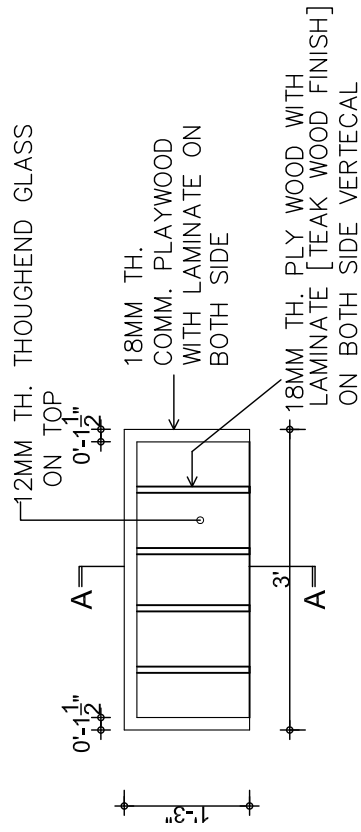

**PLAN**


FOR TENDER DRAWING PURPOSE ONLY DRG. NO-7

<p><b>PROJECT</b> STATE BANK OF INDIA BRANCHES IN AHMEDABAD CIRCLE</p>	<p><b>TITLE</b> TYPICAL CUSTOMER WRITING DESK DETAIL SCALE : 1"=2'-0" DATE : 01.05.2020</p>	<p><b>ARCHITECTS :</b> VIJAY SAHIJWANI &amp; ASSOC. 55, SAHYADRI APPARTMENT NAVBRANGPURA, AHMEDABAD. PHONE : 26448937</p>
--	---	---

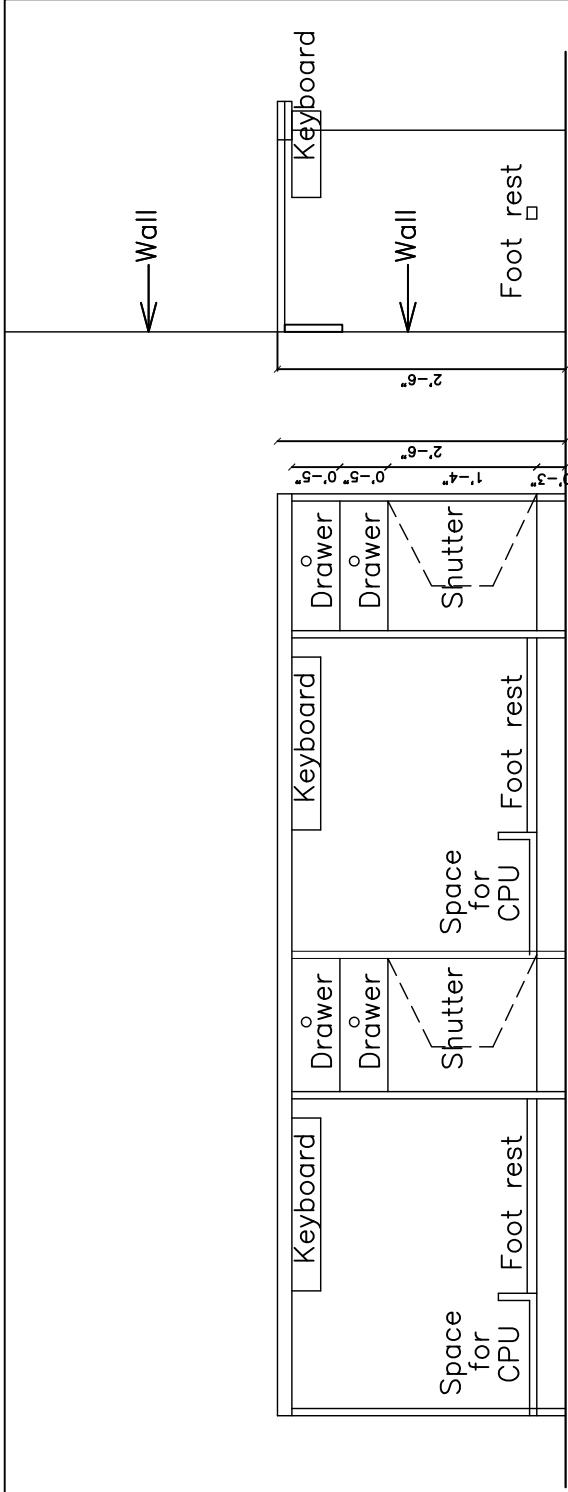

ELEVATION

SECTION-AA'

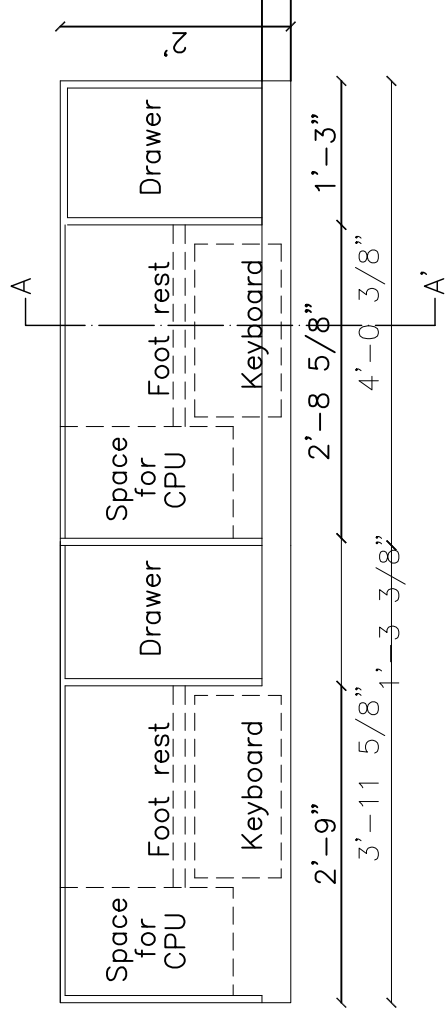

PLAN

LINEAR WORK STATION

FOR FOR TENDER DRAWING PURPOSE ONLT DRG NO- 08


PROJECT  
STATE BANK OF INDIA  
BRANCHES IN HMEDABAD CIRCLE

TITLE:  
LINEAR WORK STATION TABLE  
SCALE : 1":8"0"  
DATE : 01-05-2020

ARCHITECTS :  
VIJAY SAHIJWANI & ASSOCIATES  
55,SAHYADRI APPARTMENT,  
NAVRANGPURA AHMEDABAD  
PHONE : 26448937





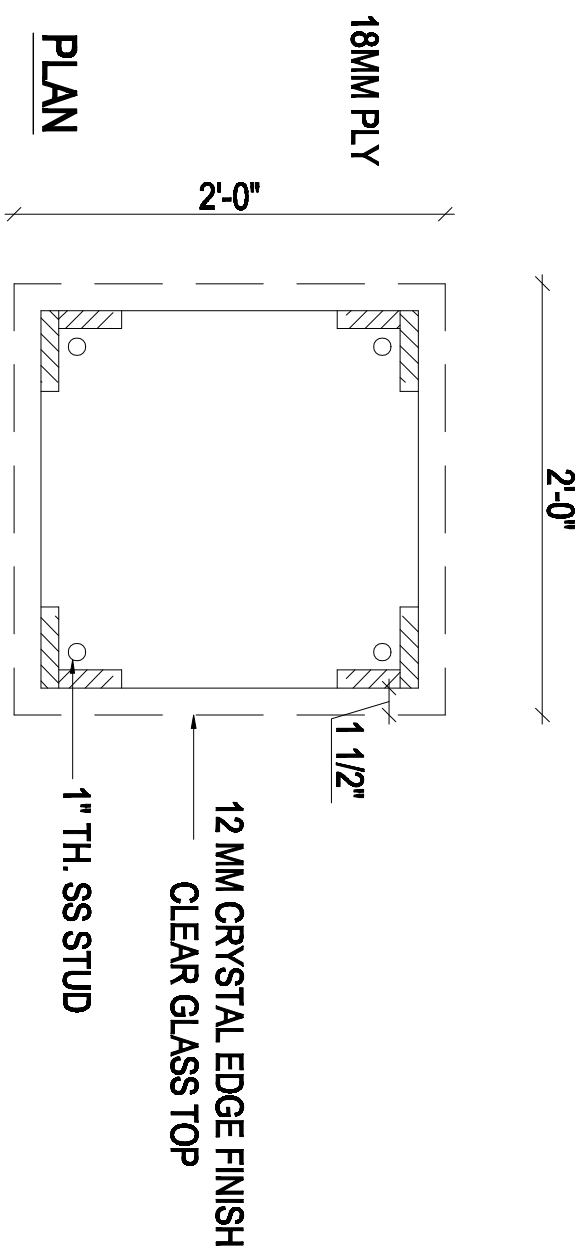

**NOTE - ALL EXPOSED SURFACES  
TO HAVE 1mm LAMINATE**


**note - for any ambiguity please contact Architect before execution of work**

**centre table**


**STATE BANK OF INDIA**

<b>PURPOSE</b>	<b>CHECK FILE</b>	<b>DATE</b>	<b>DESIGNER</b>
FOR TENDER ONLY	NISHCHAY DRAWINGS.dwg	24.08.20	A. NISHCHAY BHUTA

B-21, SHUBHLAXMI SOC., NISHWANTER  
ROAD, NANJALPUR, VADODARA - 390011.  
M-98982105747 Email: bhuta\_n@vsnl.com

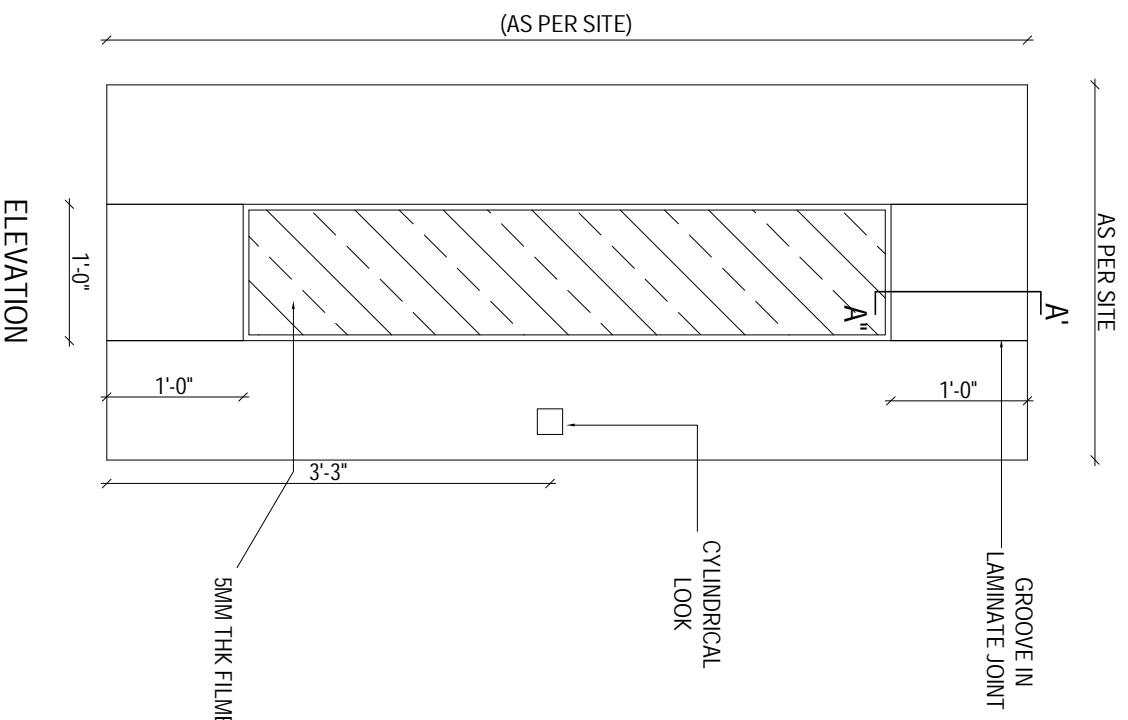

ELEVATION

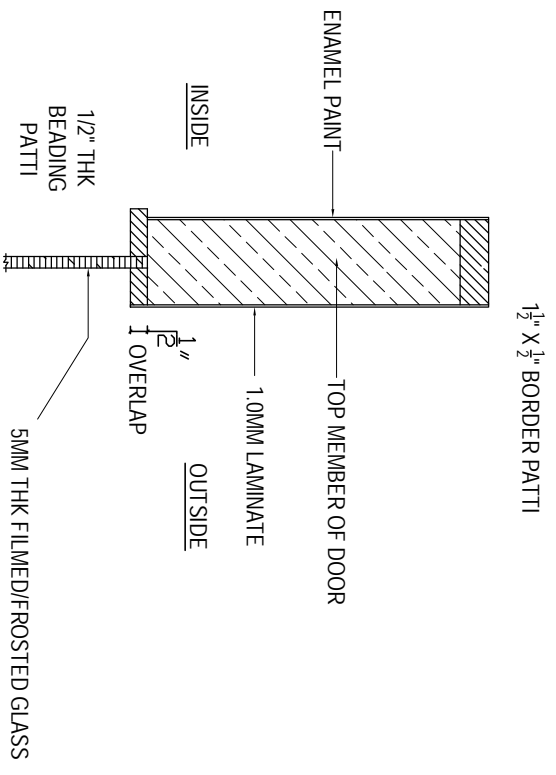

DETAIL 'A' 'A'

NOTE - FOR ANY AMBIGUITY CONTACT ARCHITECT BEFORE EXECUTION OF WORK

TYPICAL FLUSH DOOR WITH VIEW PANEL DETAIL

STATE BANK OF INDIA

PURPOSE CHECK	FILE	DATE	DESIGNER
FOR TENDER ONLY	DRAWINGS.dwg	17.10.16	A. NISHCHAY BHUTA

B-21, SHUBHLAXMI SOC., VISHWAMITRI ROAD, MANJALPUR, VADODARA - 390011. M-9998105747 Email-bhuta\_n@yahoo.com