


FUTURE EXPANSION

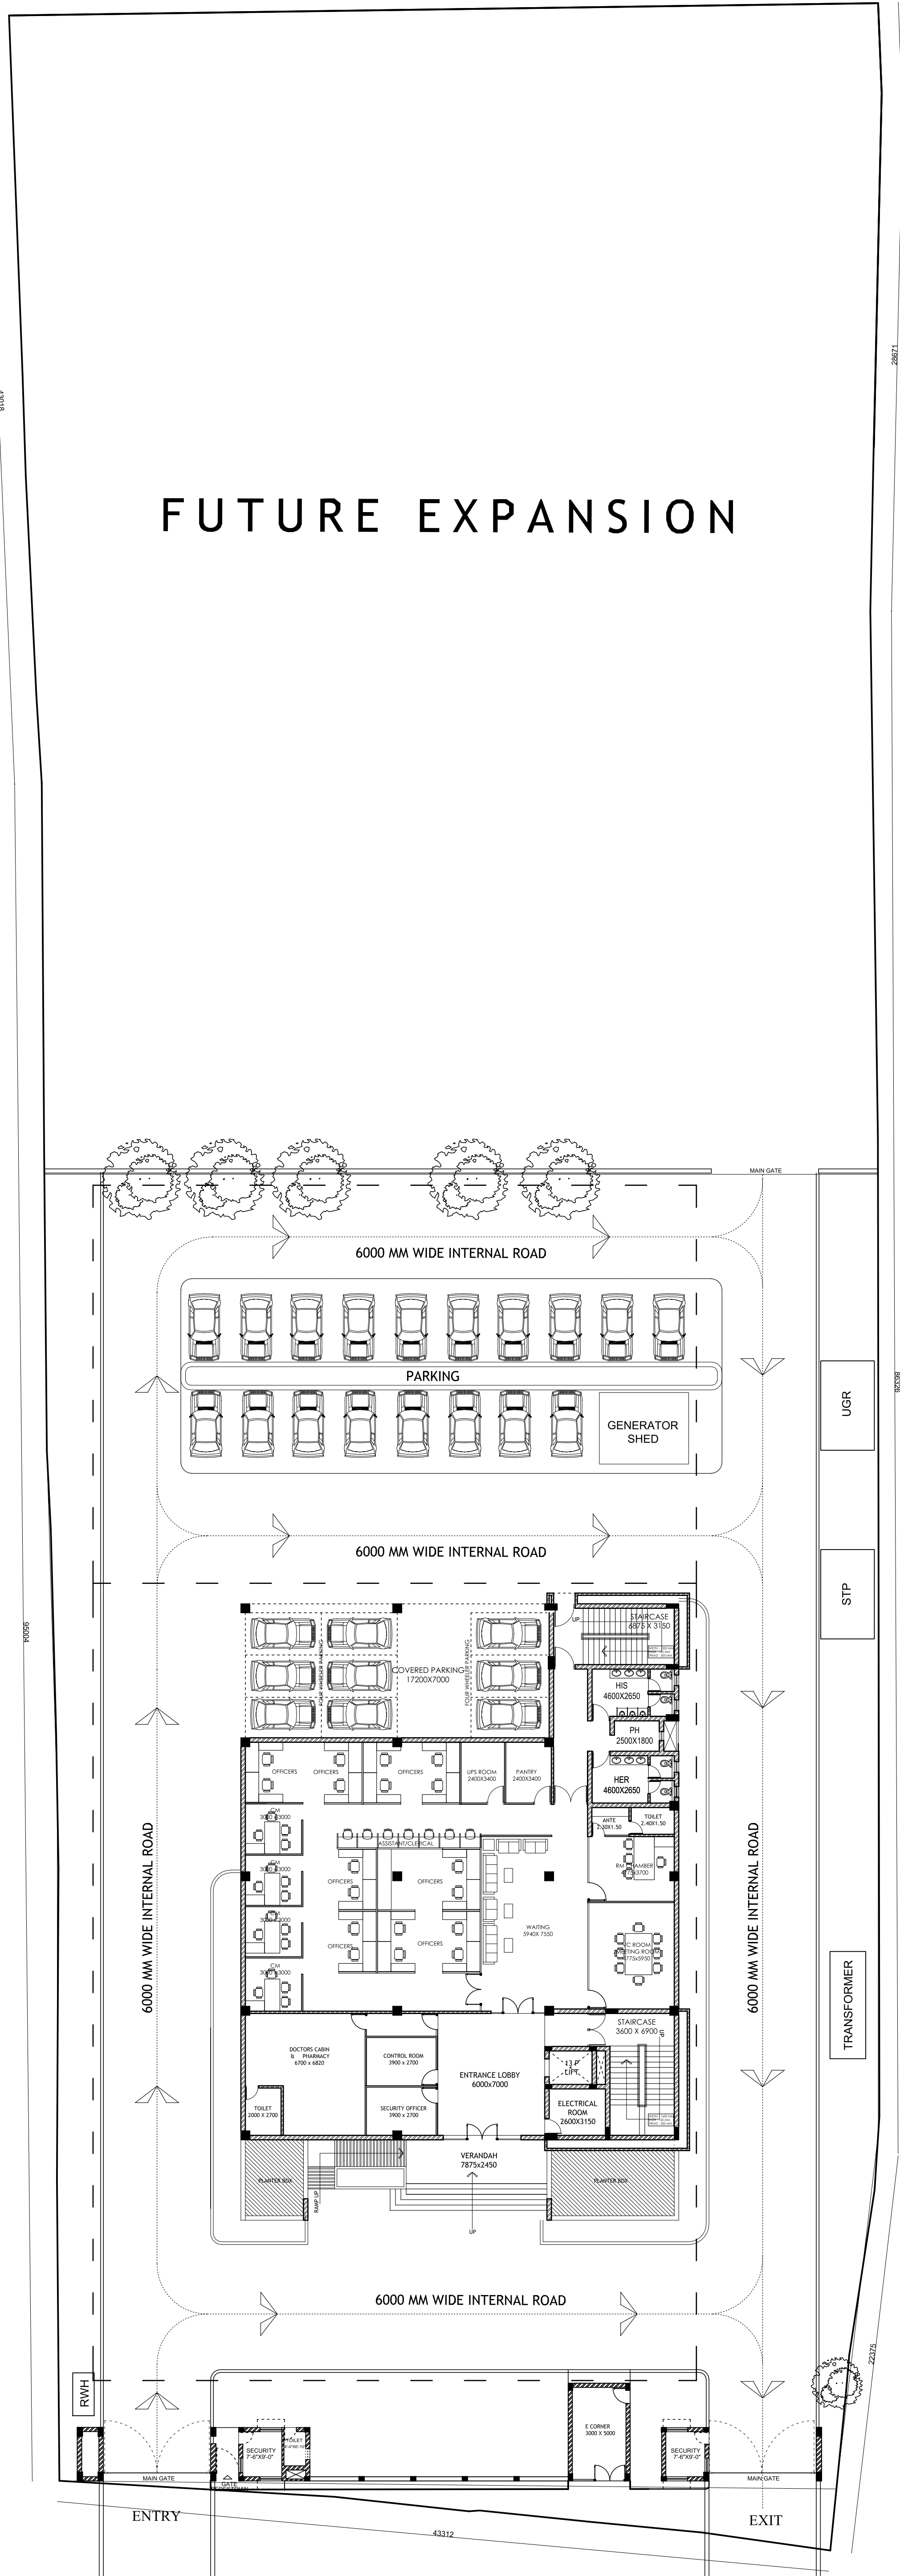

NOTES :

DEALT BY NAMRATA PRASAD	SCALE DATE 26.06.24	DRAWING NO. VAS/SBI-BER/AR-101
----------------------------	---------------------------	-----------------------------------

DRAWING TITLE : SITE PLAN	NORTH:
-------------------------------------	---------------

PROJECT:
PROPOSED ADMINISTRATIVE OFFICE ,
REGIONAL BUSINESS OFFICE (RBO)
AND BRANCH BUILDING
AT BERHAMPUR,GANJAM

CLIENT:
STATE BANK OF INDIA ,LHO
BHUBANESWAR.

ARCHITECT : S.S. RAY REGD. NO. CA/10321/86 BDA-EM NO. -AR/044	ENGINEER : ER UMAKANTA JENA REGD. NO : R1P/01P (R.E.02/2017)
---	---


CONSULTANT :

NOTES:
 o All dimensions are in mm unless otherwise mentioned.
 o This drawing is the property of M/s. VASTUKAR & is not to be used or reproduced without their prior permission .
 o The drawing is not to be scaled .Only written dimensions are to be followed .
 o Any deviations or changes should be referred to the Architect .

REV.	DESCRIPTION	ARCH.	CIVIL.	ELEC.	HVAC	PH	FF	APPD.	DATE.
1.	TENDER DRAWING								26.06.24
2.									

CLEARED BY

NOTES :

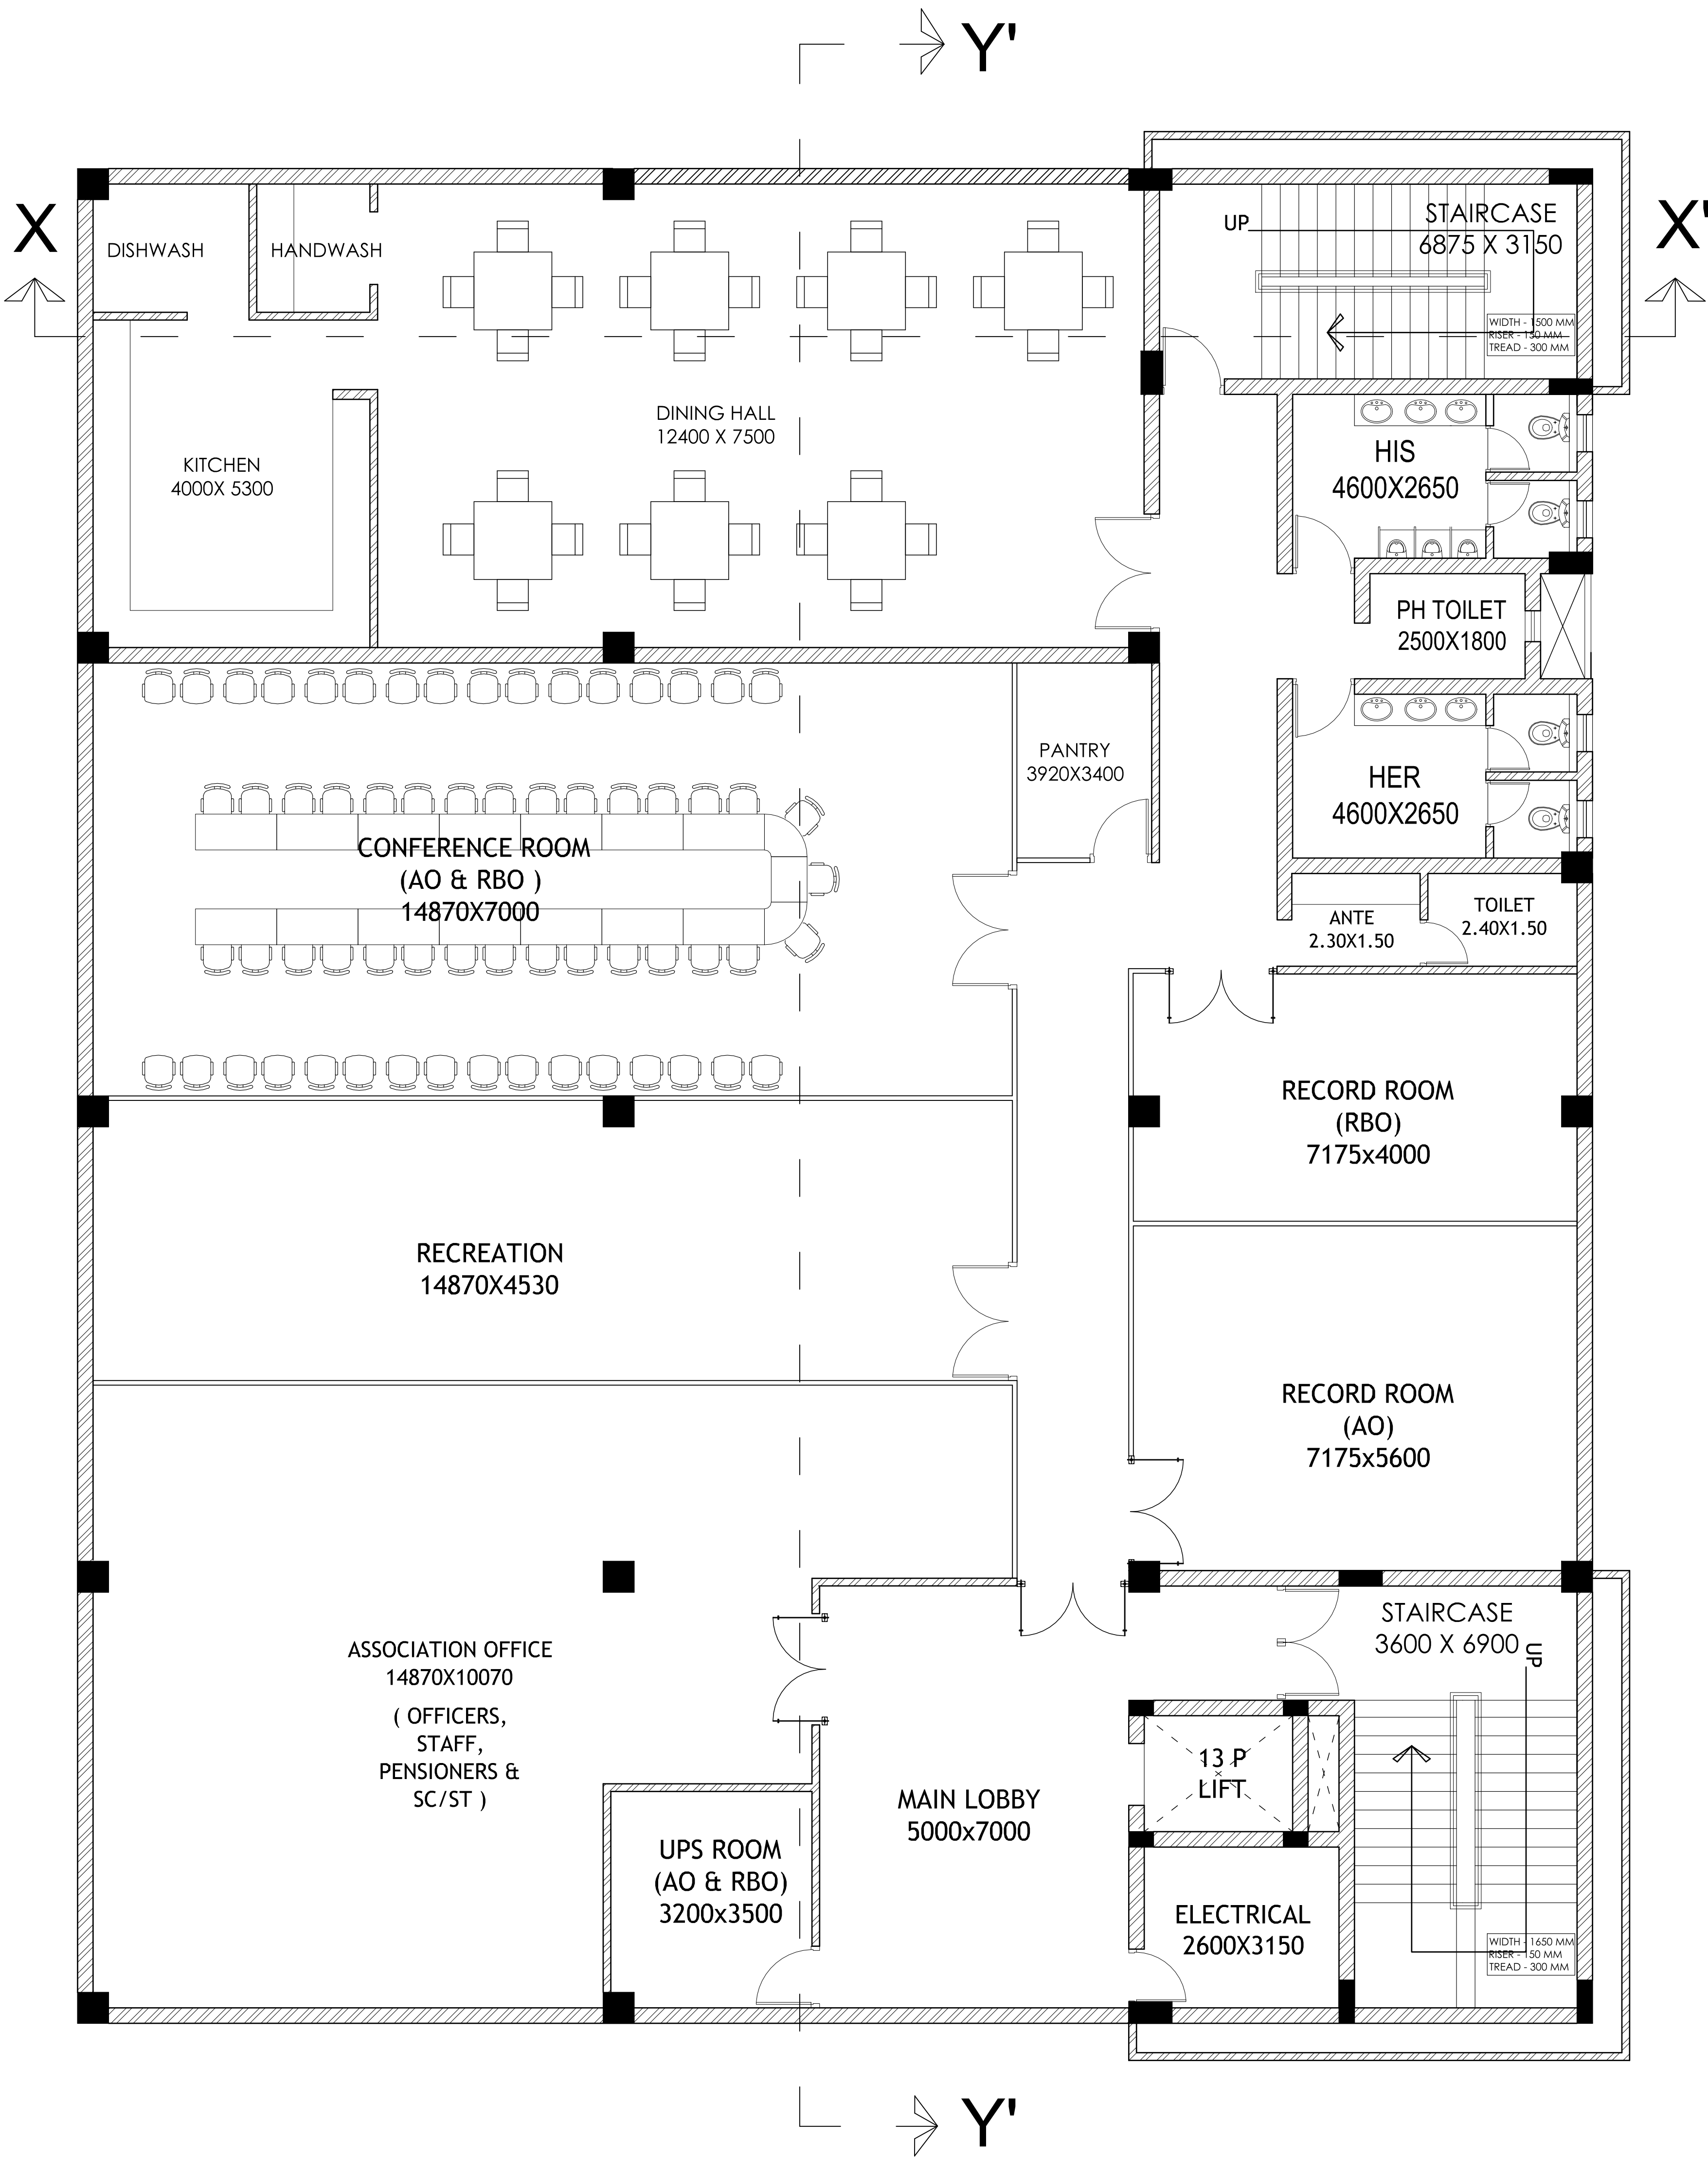

DEALT BY	SCALE	DRAWING NO.
NAMRATA PRASAD	DATE	VAS/SBI-BER/STR-104
	26.06.24	

DRAWING TITLE :
SECOND FLOOR PLAN


NORTH:

PROJECT:
PROPOSED ADMINISTRATIVE OFFICE ,
REGIONAL BUSINESS OFFICE (RBO)
AND BRANCH BUILDING
AT BERHAMPUR,GANJAM

CLIENT:
STATE BANK OF INDIA LHO,
BHUBANESWAR.

ARCHITECT :
S.S. RAY
REGD. NO. CA/10321/86
BDA-EM NO.: AR/044

ENGINEER :
ER UMAKANTA JENA
REGD. NO - R1P/DIP (SR.ER)027/2017

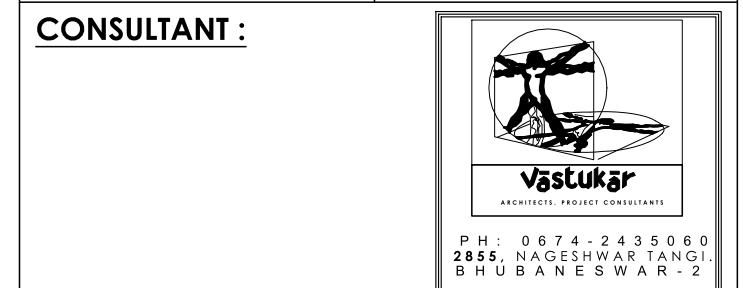


- NOTES:**
- All dimensions are in mm unless otherwise mentioned.
 - This drawing is the property of M/s. VASTUKAR & is not to be used or reproduced without their prior permission .
 - The drawing is not to be scaled .Only written dimensions are to be followed .
 - Any deviations or changes should be referred to the Architect .

REV.	DESCRIPTION	ARCH.	CIVIL.	ELEC.	HVAC	PH	FF	APPD.	DATE.
2.									
1.	TENDER DRAWING	26.06.24							


CLEARED BY

P.H. : 0674-243060
2884, NAGESHWAR TANGI
BHU BANE S W A R - 2


NOTES :

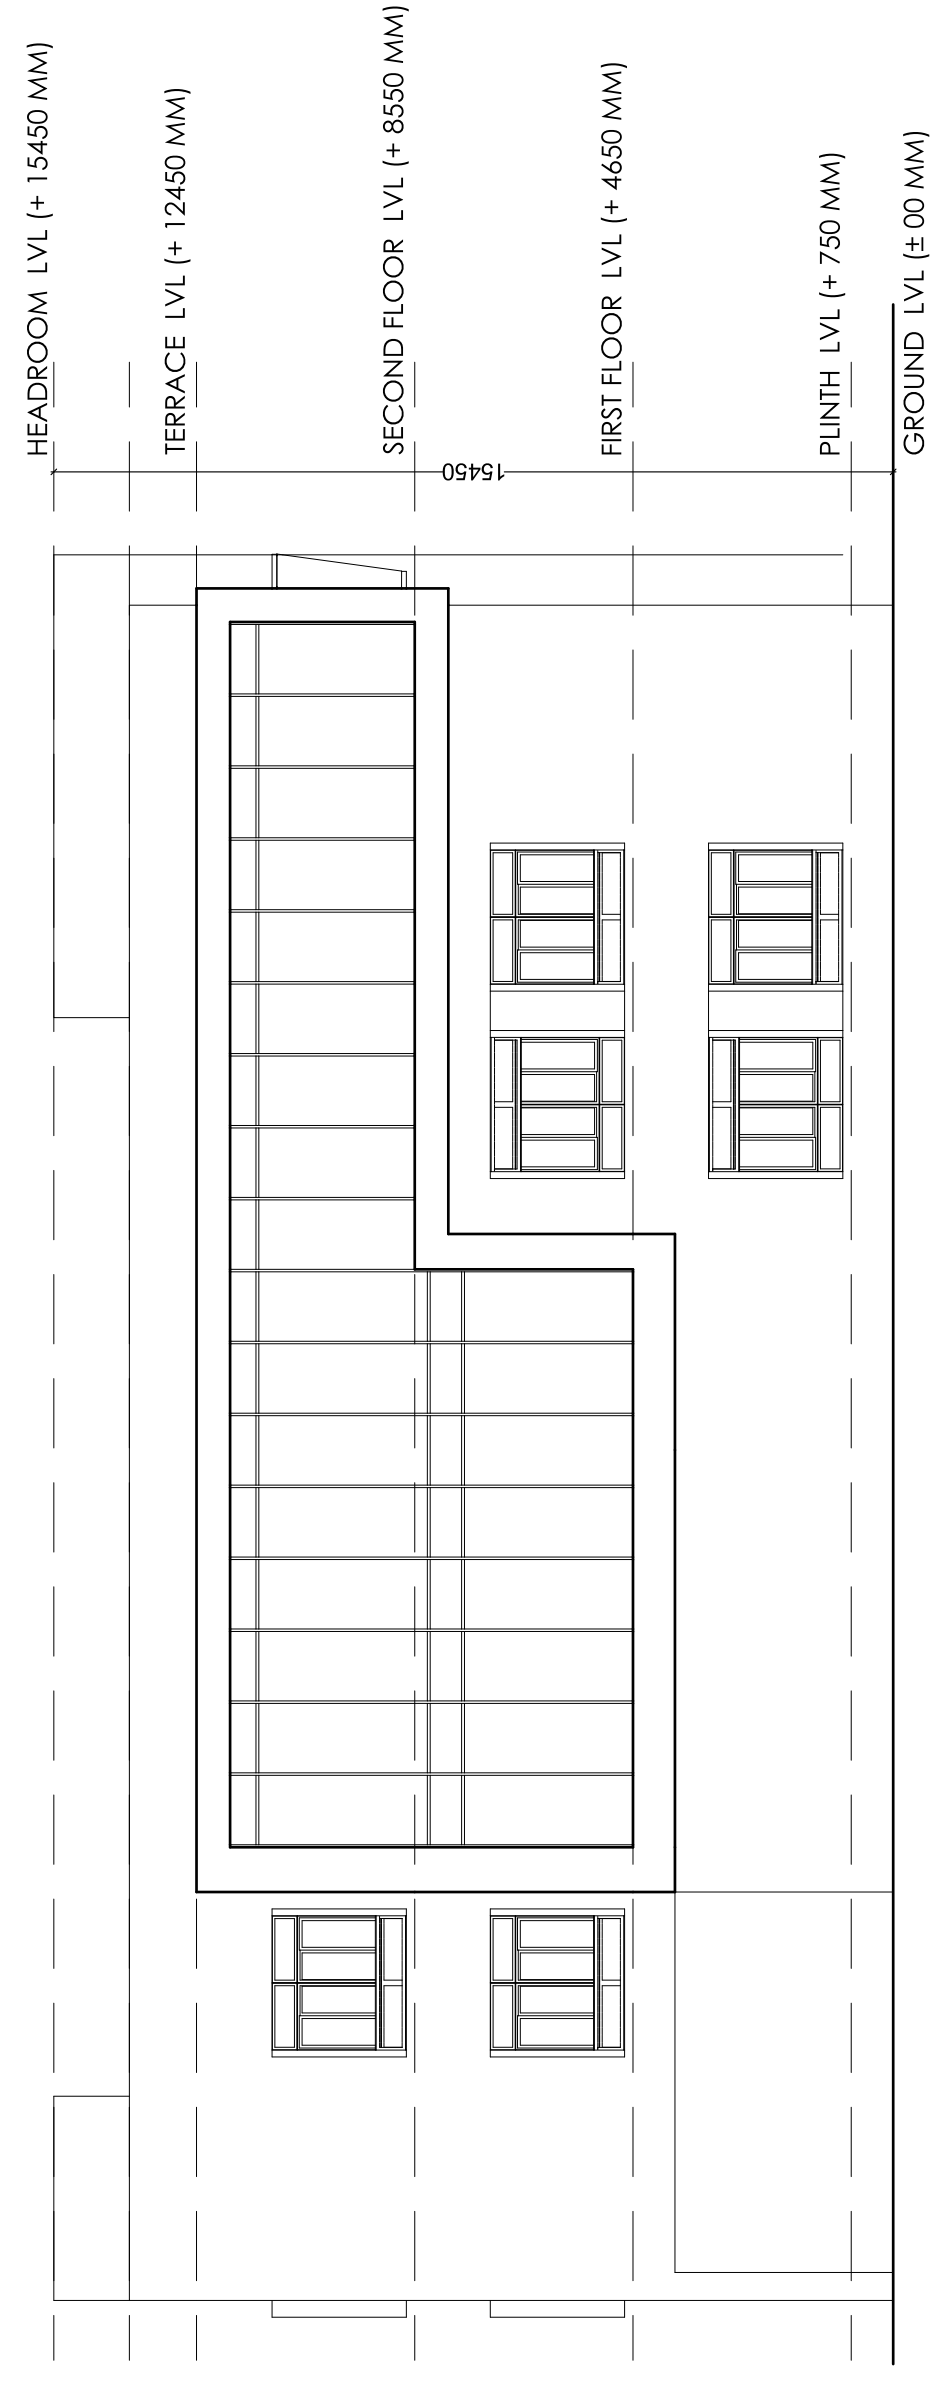


LEFT SIDE ELEVATION

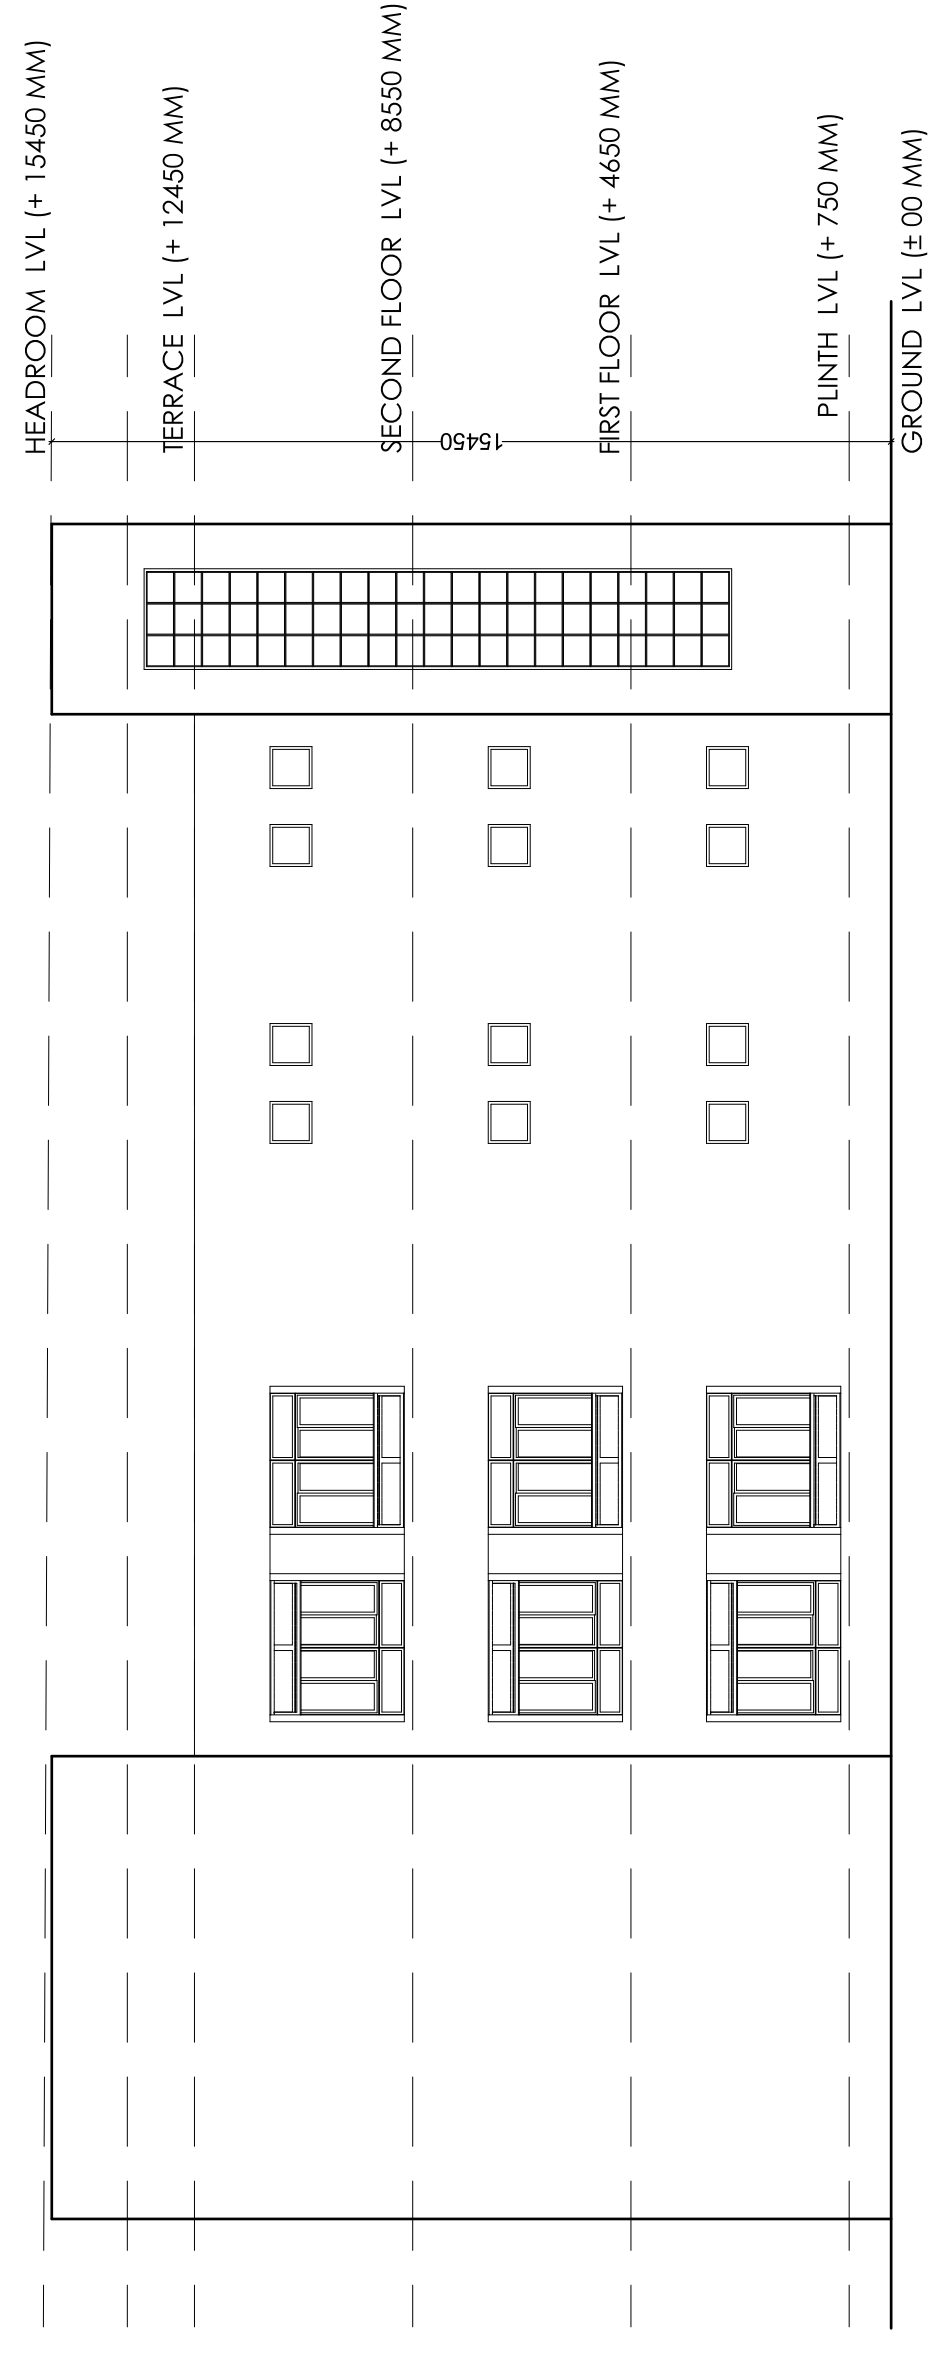


RIGHT SIDE ELEVATION

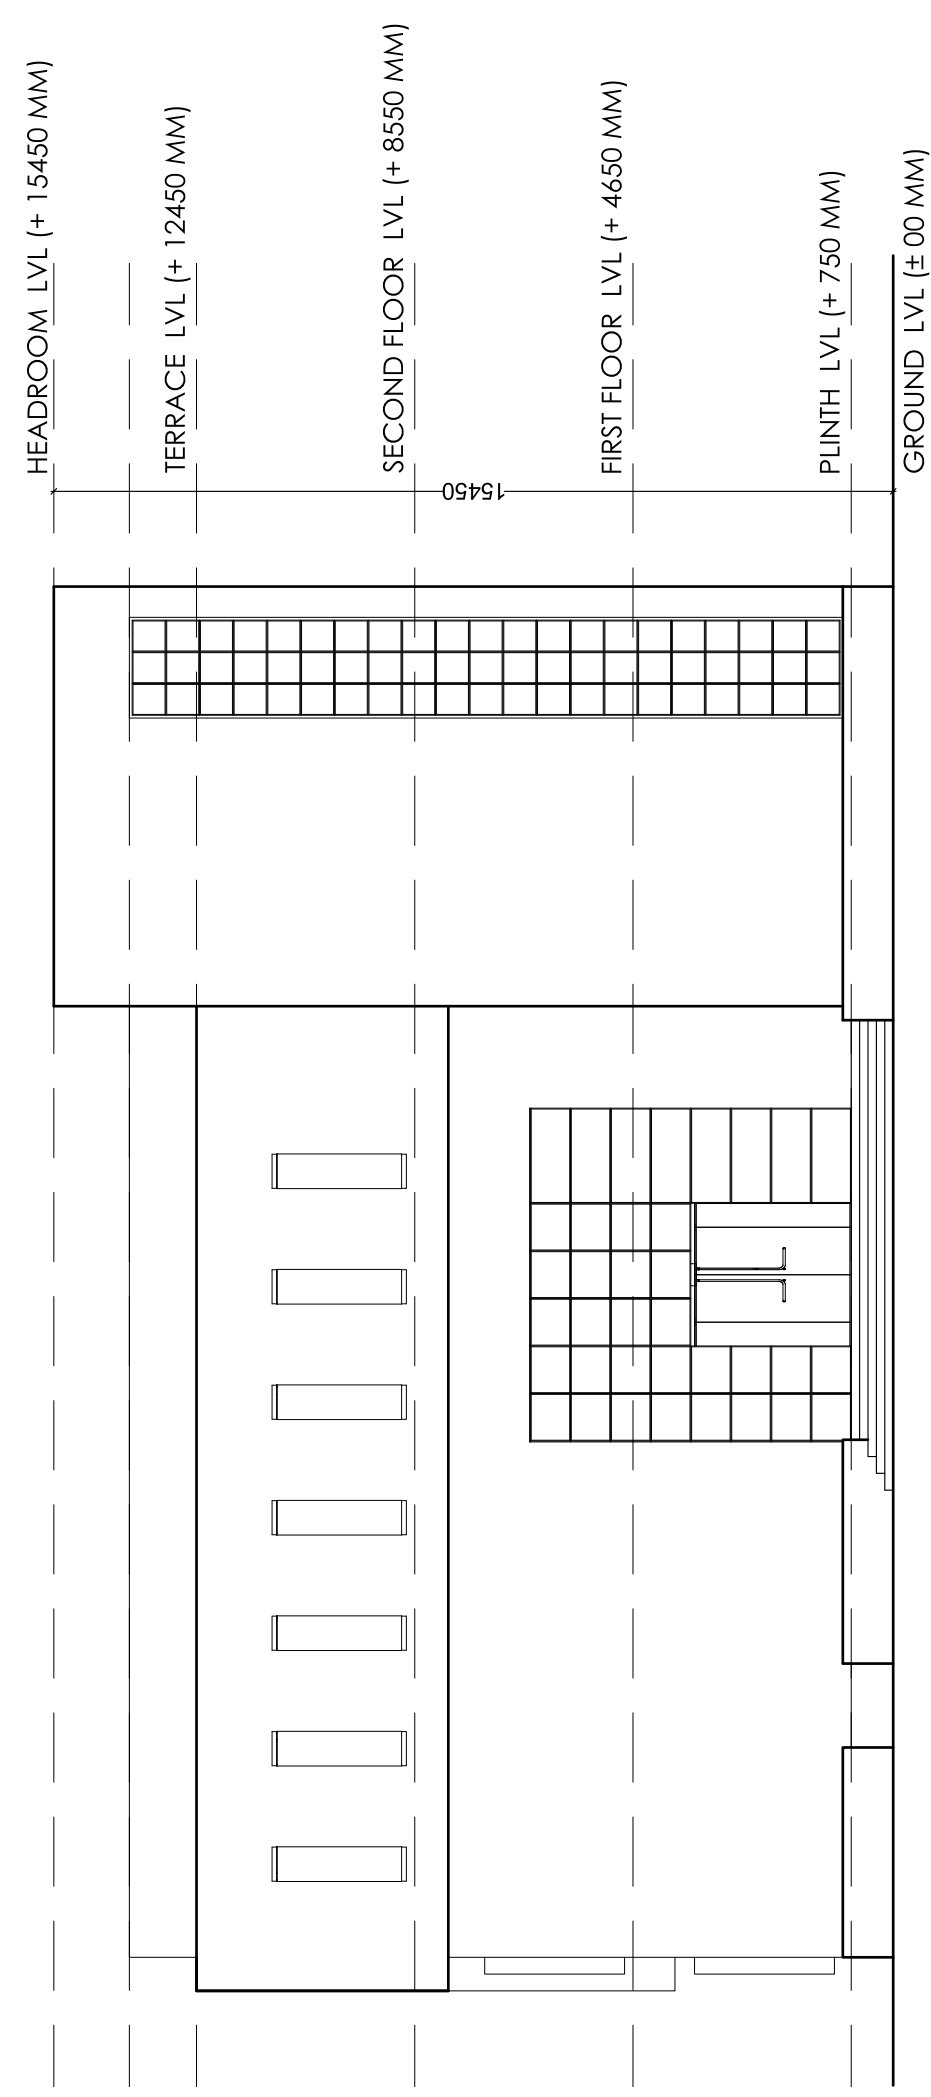


FRONT ELEVATION

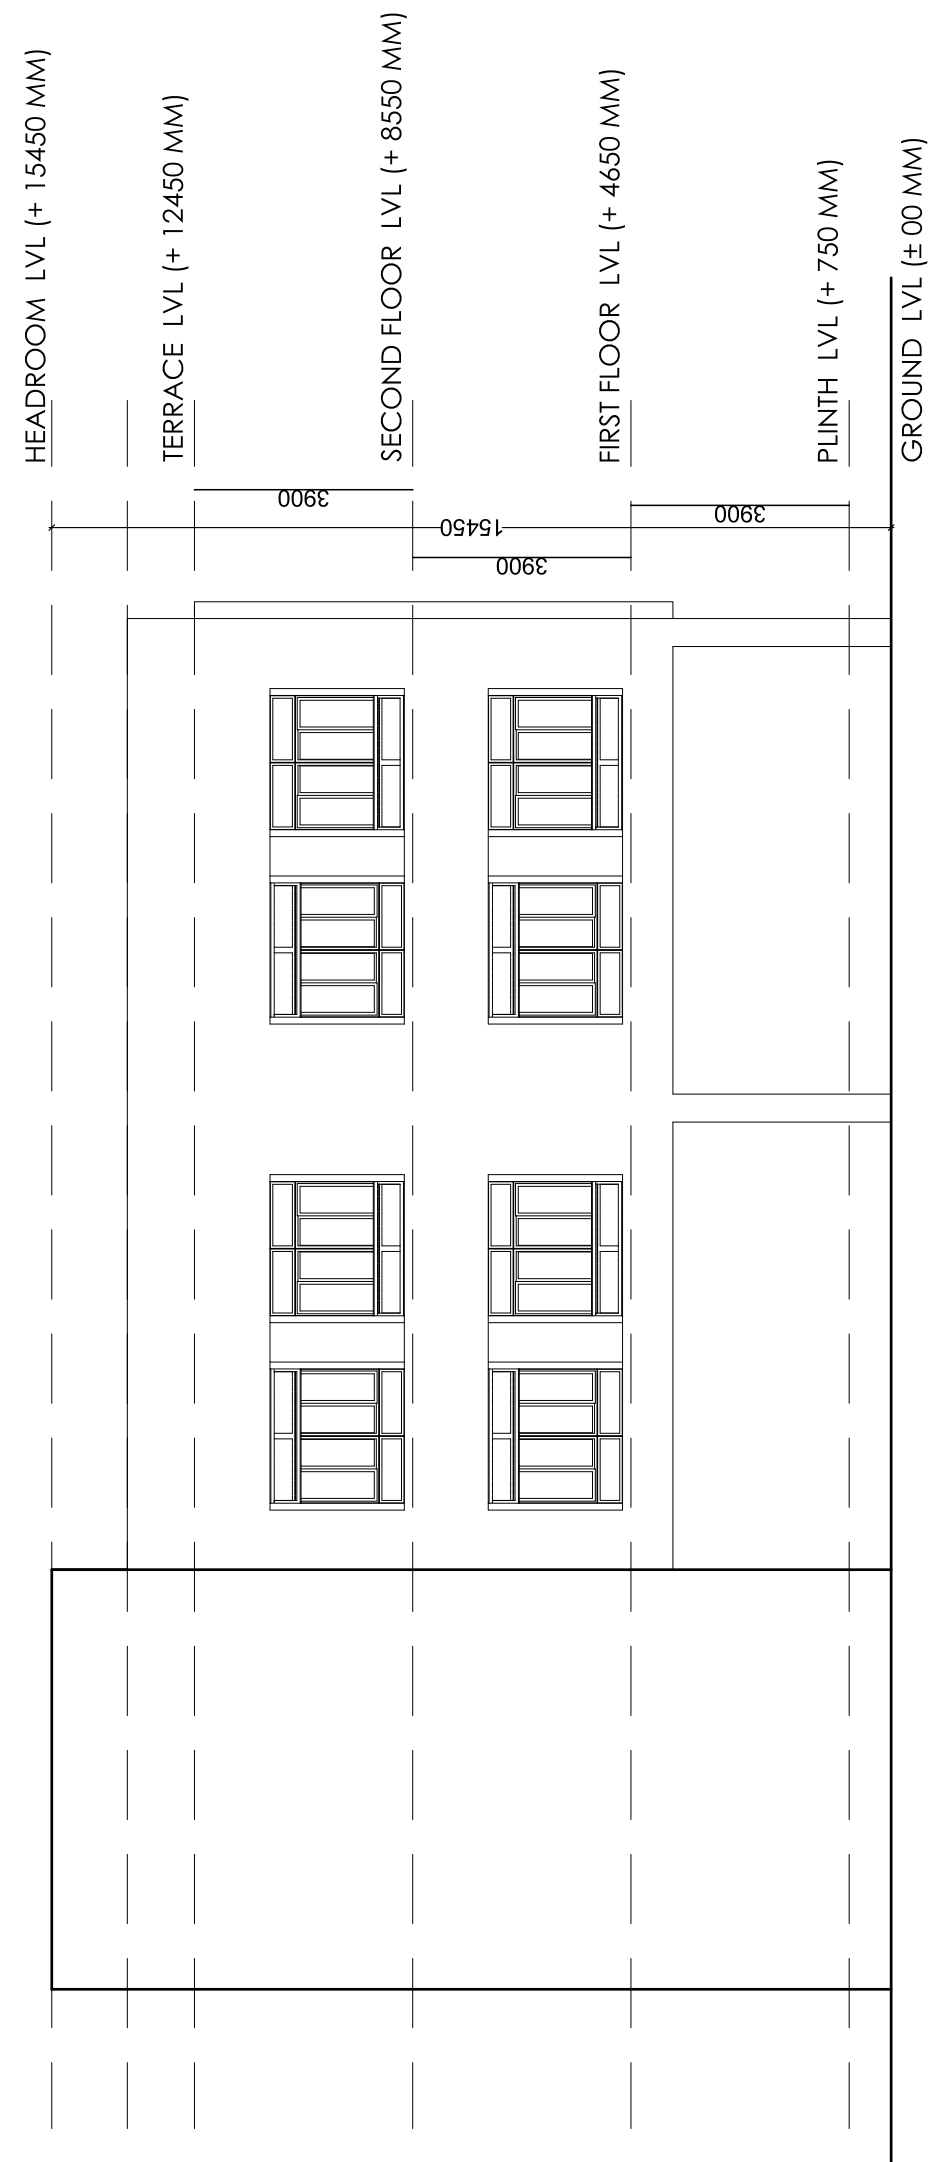

REAR ELEVATION

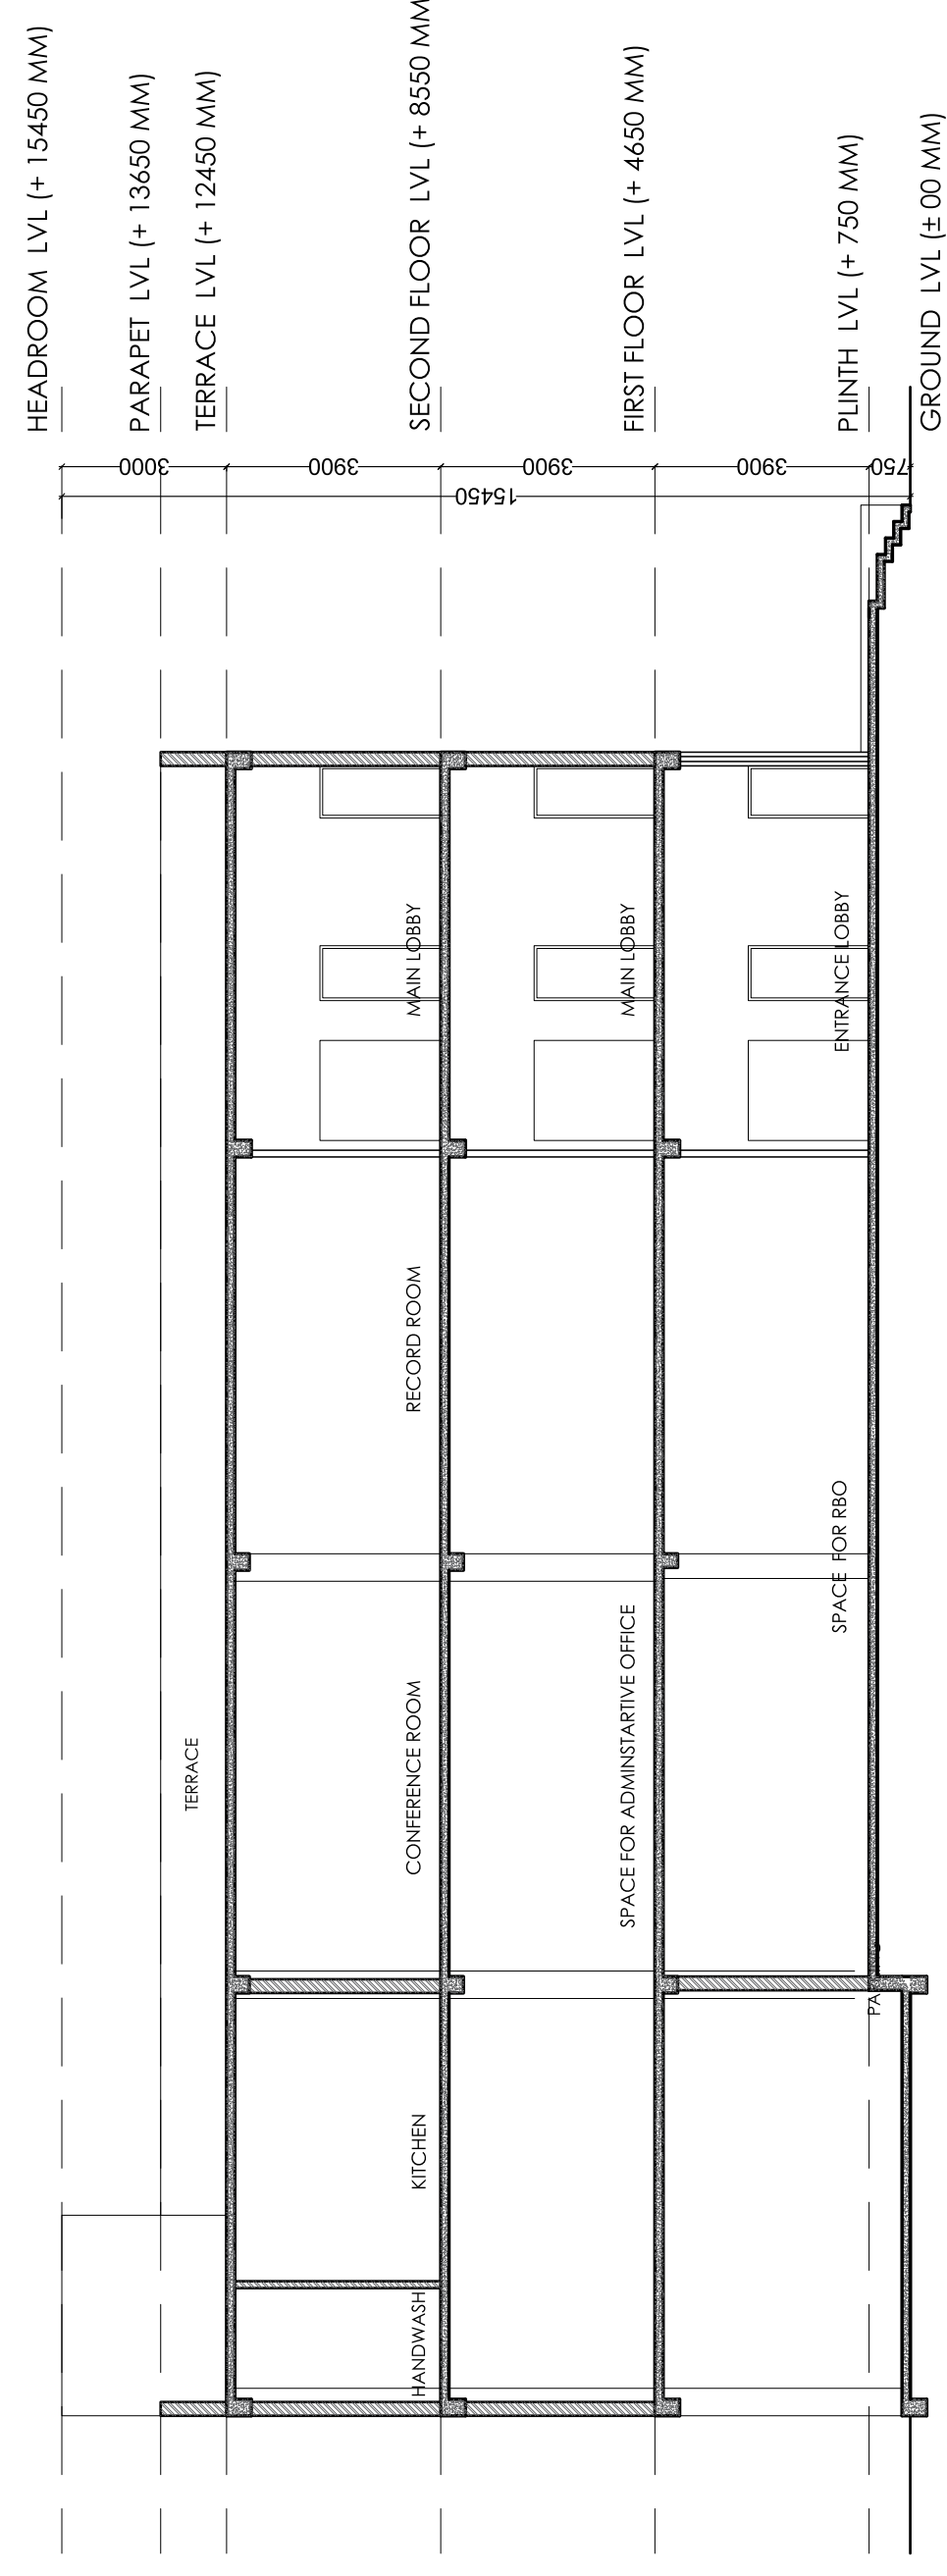

SECTION YY'

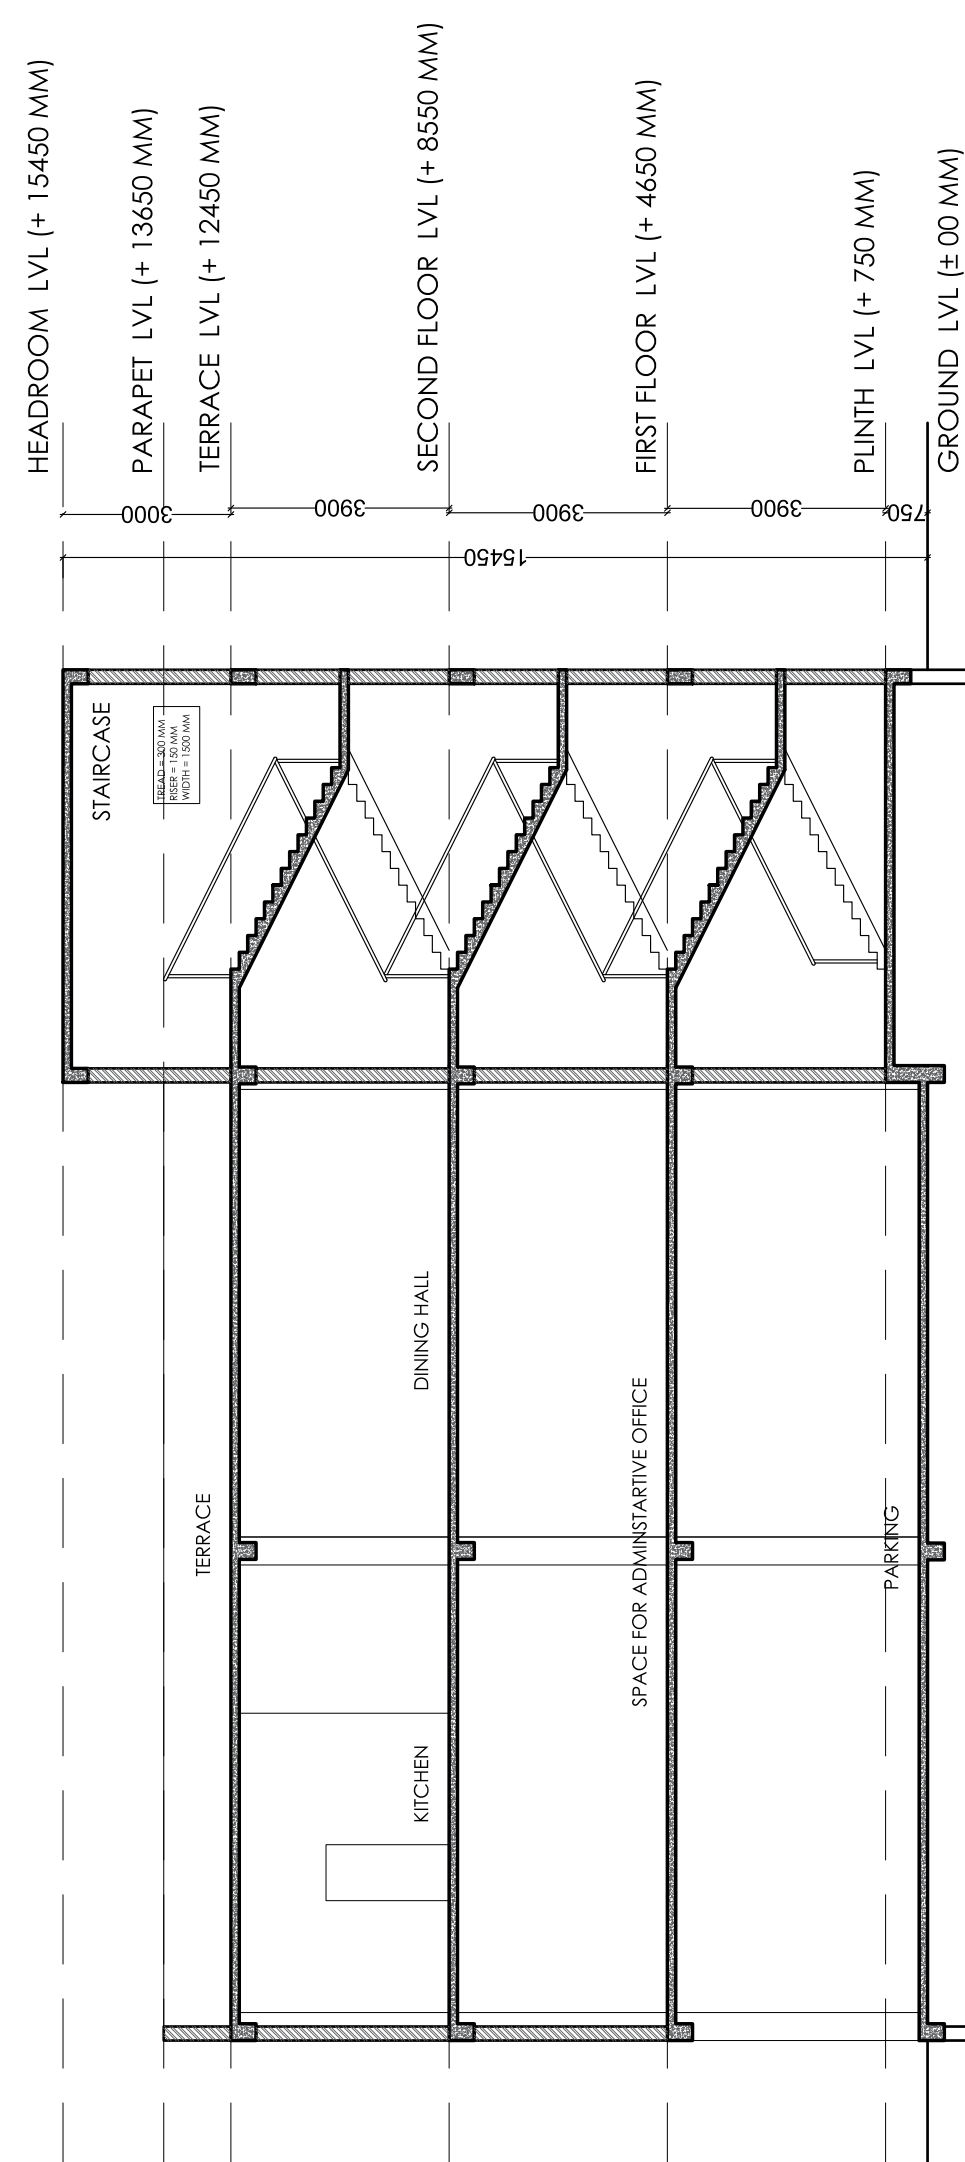




SECTION XX'

NOTES:

- o All dimensions are in mm unless otherwise mentioned.
- o This drawing is the property of M/s. VASTUKAR & is not to be used or reproduced without their prior permission .
- o The drawing is not to be scaled .Only written dimensions are to be followed .
- o Any deviations or changes should be referred to the Architect .

2.									
1.	TENDER DRAWING	26.06.24	ARCH.	CIVIL.	ELEC.	HVAC	PH	FF	DATE.

CLEARED BY

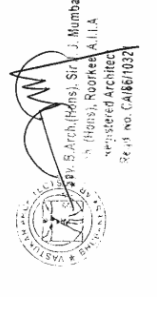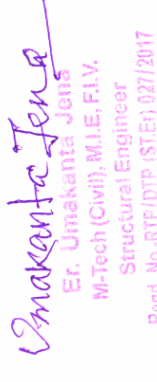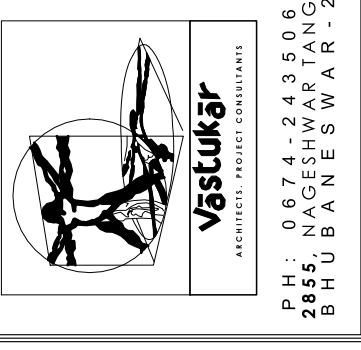DEALT BY NAMRATA PRASAD	SCALE	DRAWING NO. VAS/SBI-BER/AR-105
	DATE 26.06.24	
DRAWING TITLE : ELEVATIONS AND SECTIONS		NORTH:
PROJECT: PROPOSED ADMINISTRATIVE OFFICE , REGIONAL BUSINESS OFFICE (RBO) AND BRANCH BUILDING AT BERHAMPUR,GANJAM		
CLIENT: STATE BANK OF INDIA LHO, BHUBANESWAR.		
ARCHITECT :  S.S. RAY REGD. NO. : CA/10321/86 BDA-EM NO. : AR/D44		ENGINEER :  ER UMAKANTA JENA REGD. NO. : RTP/DTP (SR.ER)027/2017
CONSULTANT :  VASTUKAR & ASSOCIATES STRUCTURAL ENGINEERS REGD. NO. : R.P.010/010/010/010 B.H.U.B.A.N.E.S.W.A.R. - 2		