




PLAN - B.M. - TABLE

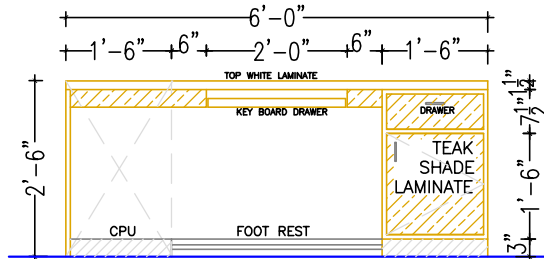


REAR ELEVATION

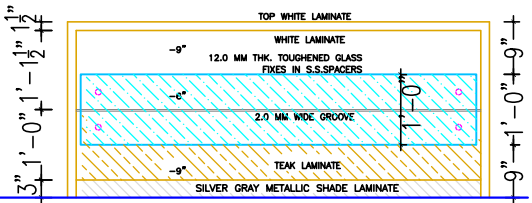


FRONT ELEVATION

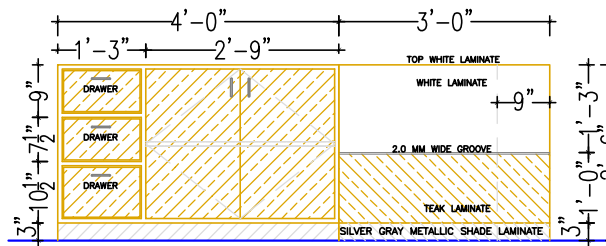


SIDE ELEVATION

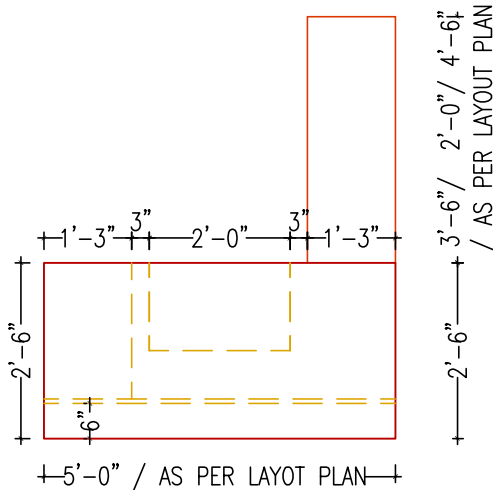


PLAN - O.T. TABLE

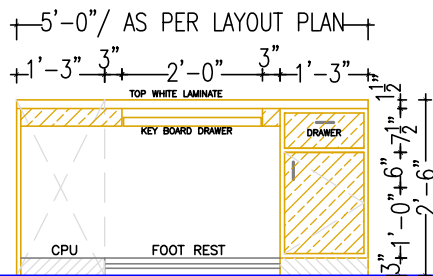

REAR ELEVATION

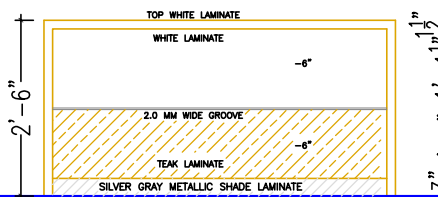

FRONT ELEVATION

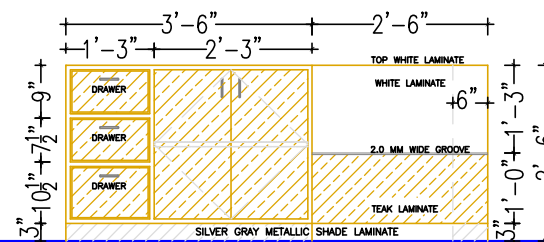

SIDE ELEVATION

NOTE -
1. BACK PANNELLING OF S.W.O COUNTERS- WHITE LAMINATE.
2. POSITION OF SIDE CREDENZA AS PER LAYOUT PLAN

REV.	DESCRIPTION	DATE
TITLE	DETAIL OF COUNTERS & TABLES	
SCALE	1"=8'-0"	
DATE	26/06/2024	
JOB NO.	SBI-BGR/01	
DRG. NO.	WD-07	
CREATIVE CONCEPTS		
ARCHITECTS, PLANNERS, INT. DESIGNERS		
RESI.C.O. - 1350, SECTOR - 25		
PANCHKULA- 134116.		
PH. 09815788192 (M)		