




GROUND FLOOR PLAN

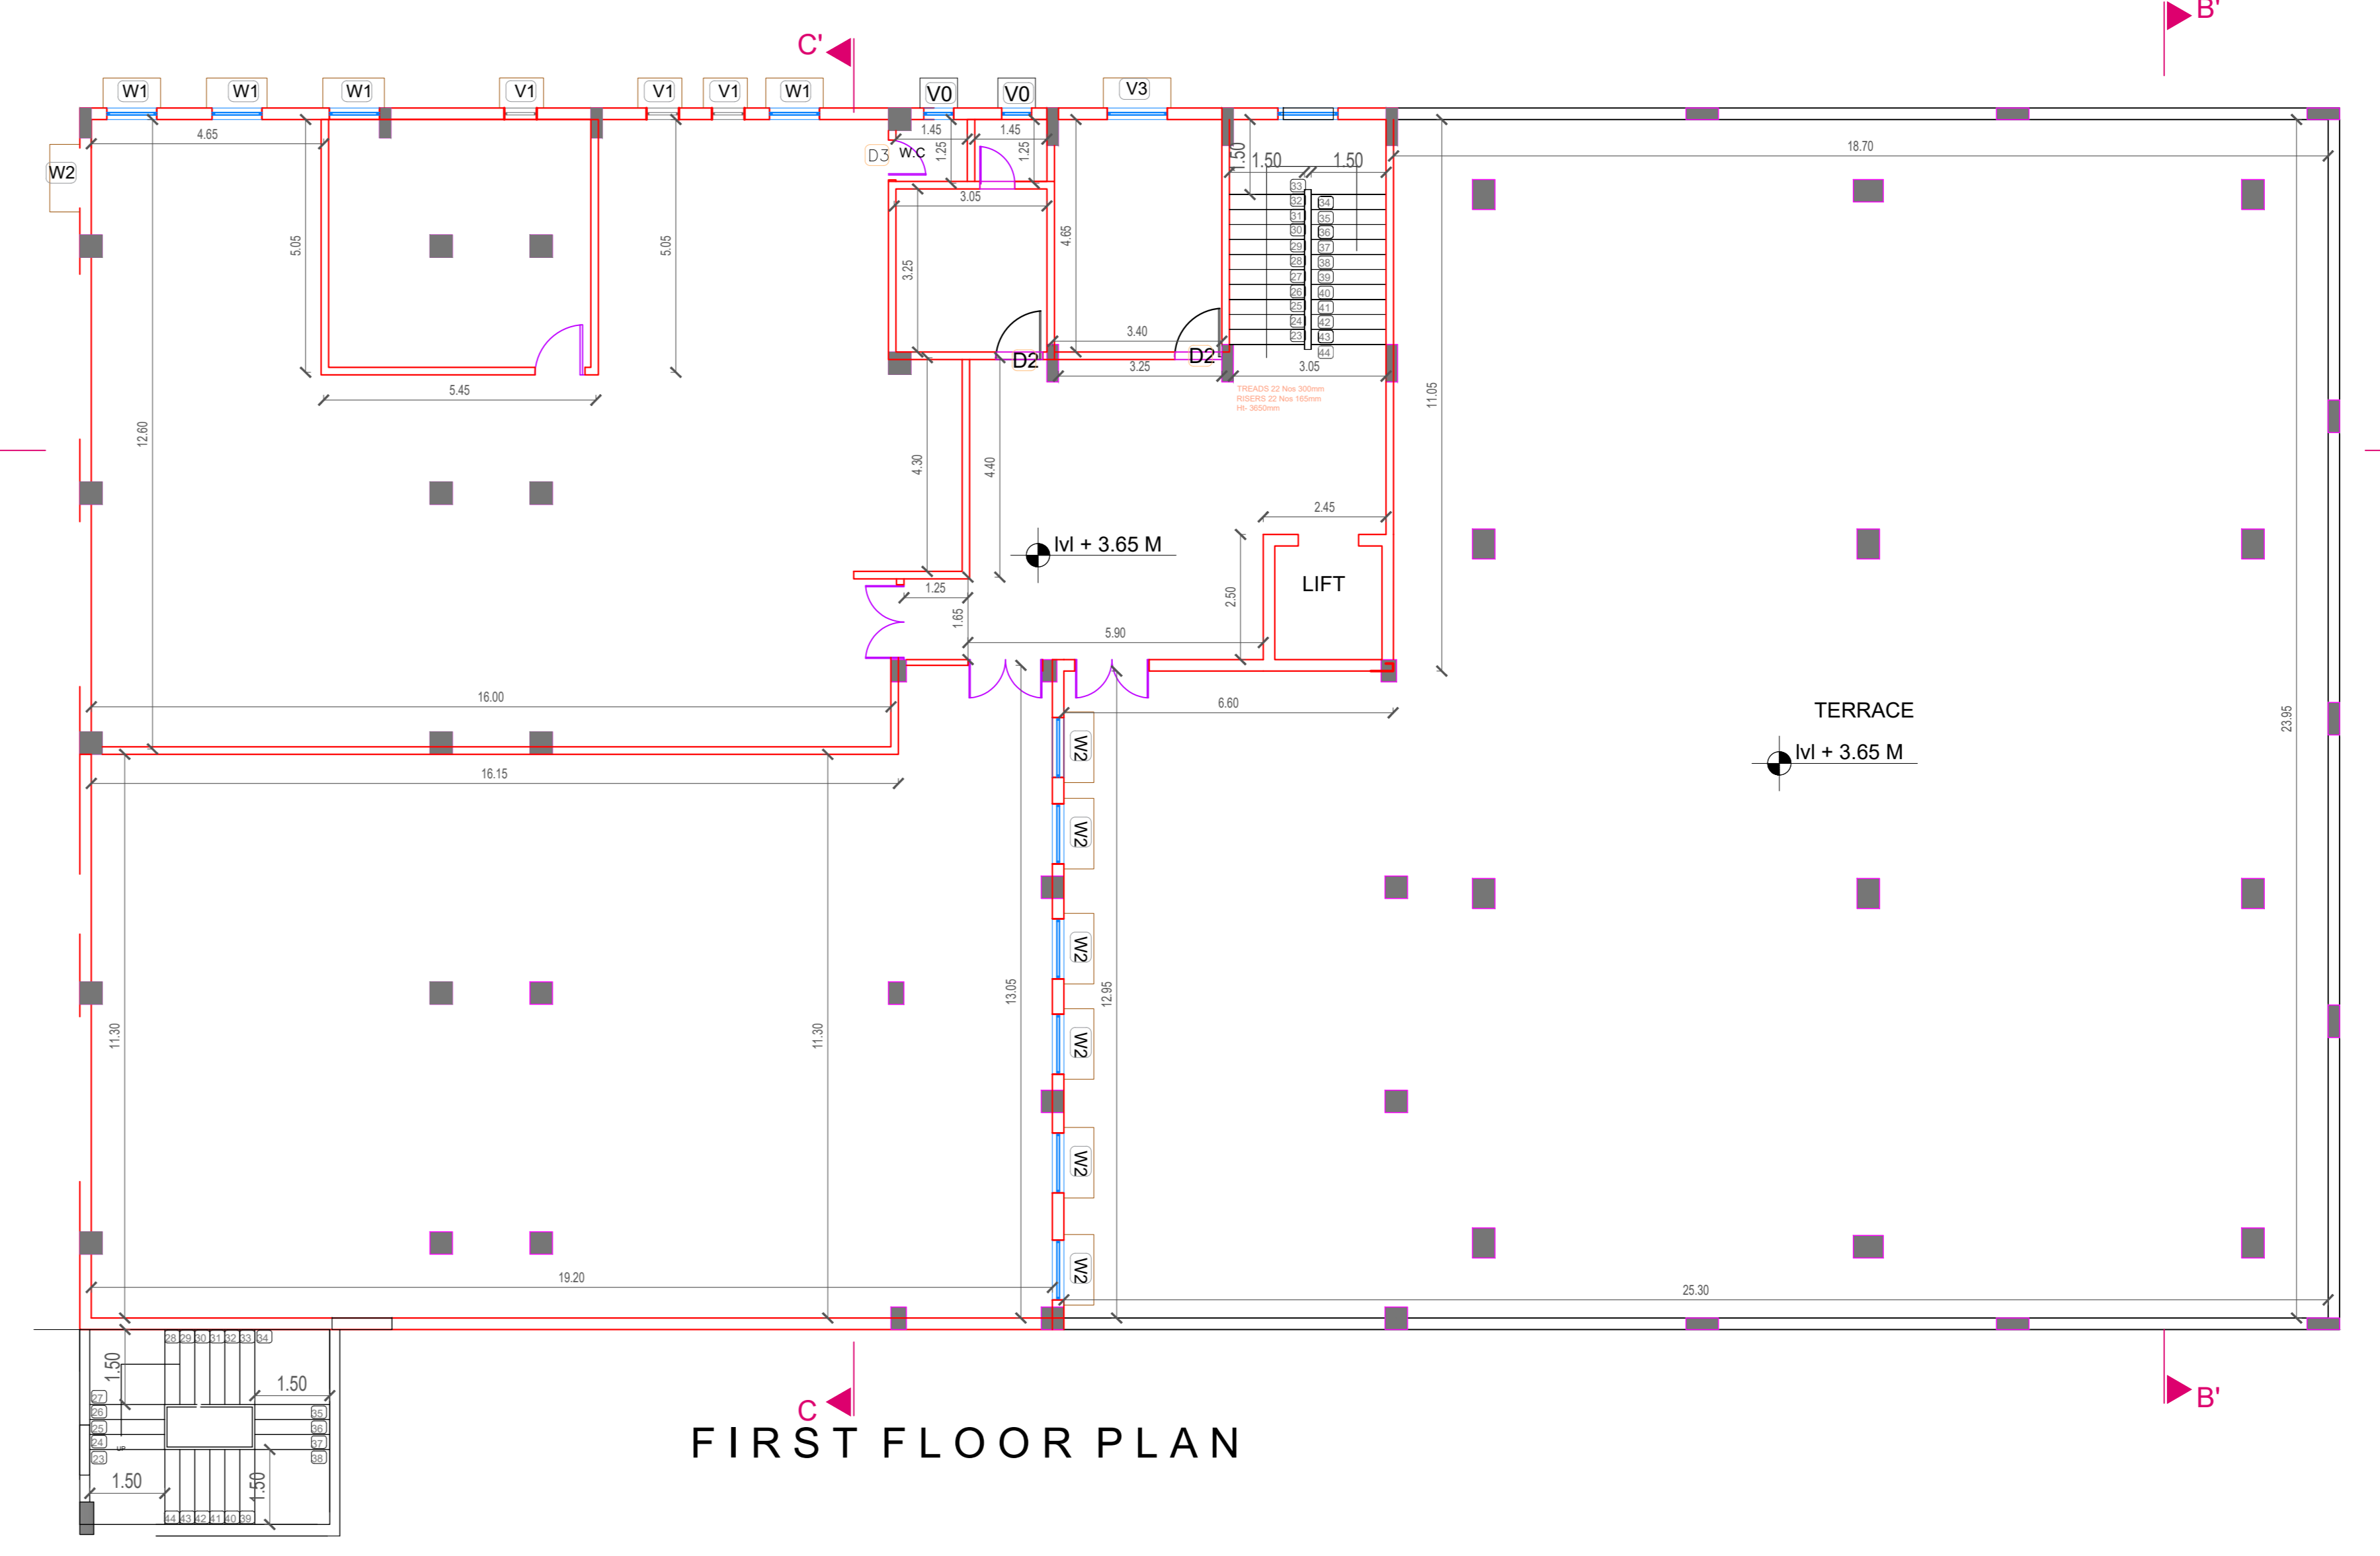


FIRST FLOOR PLAN

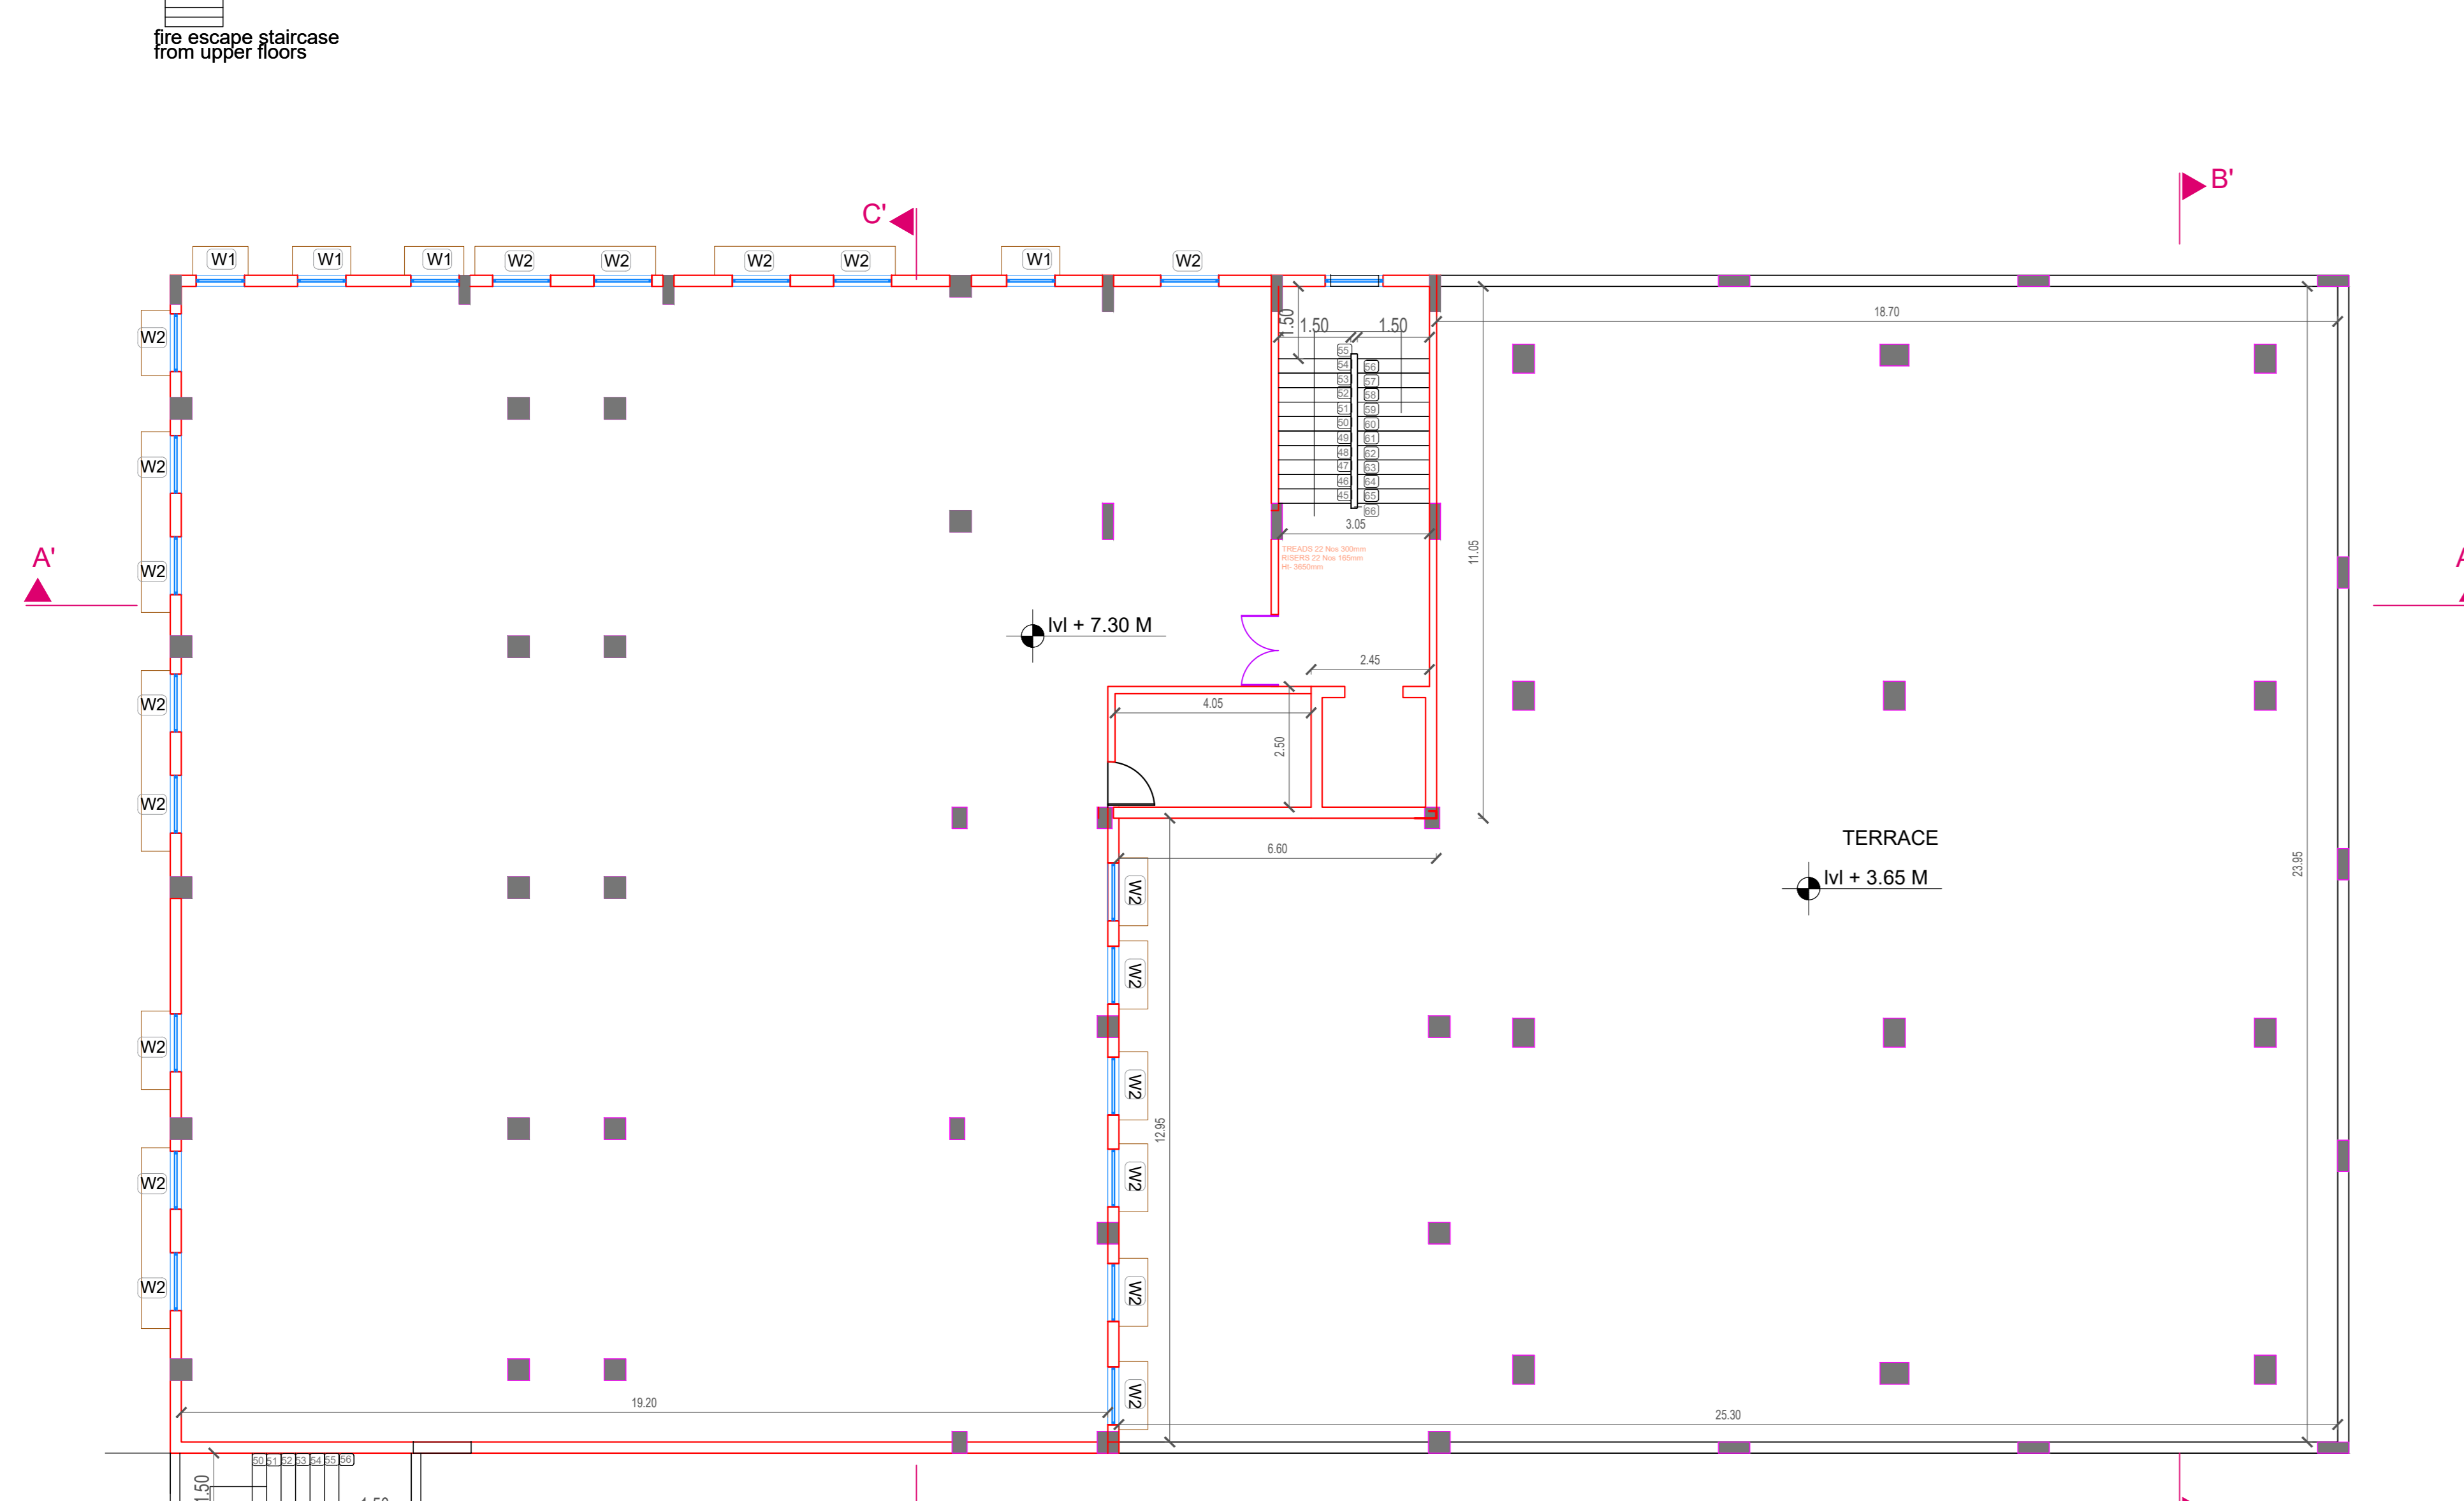

SECOND FLOOR PLAN

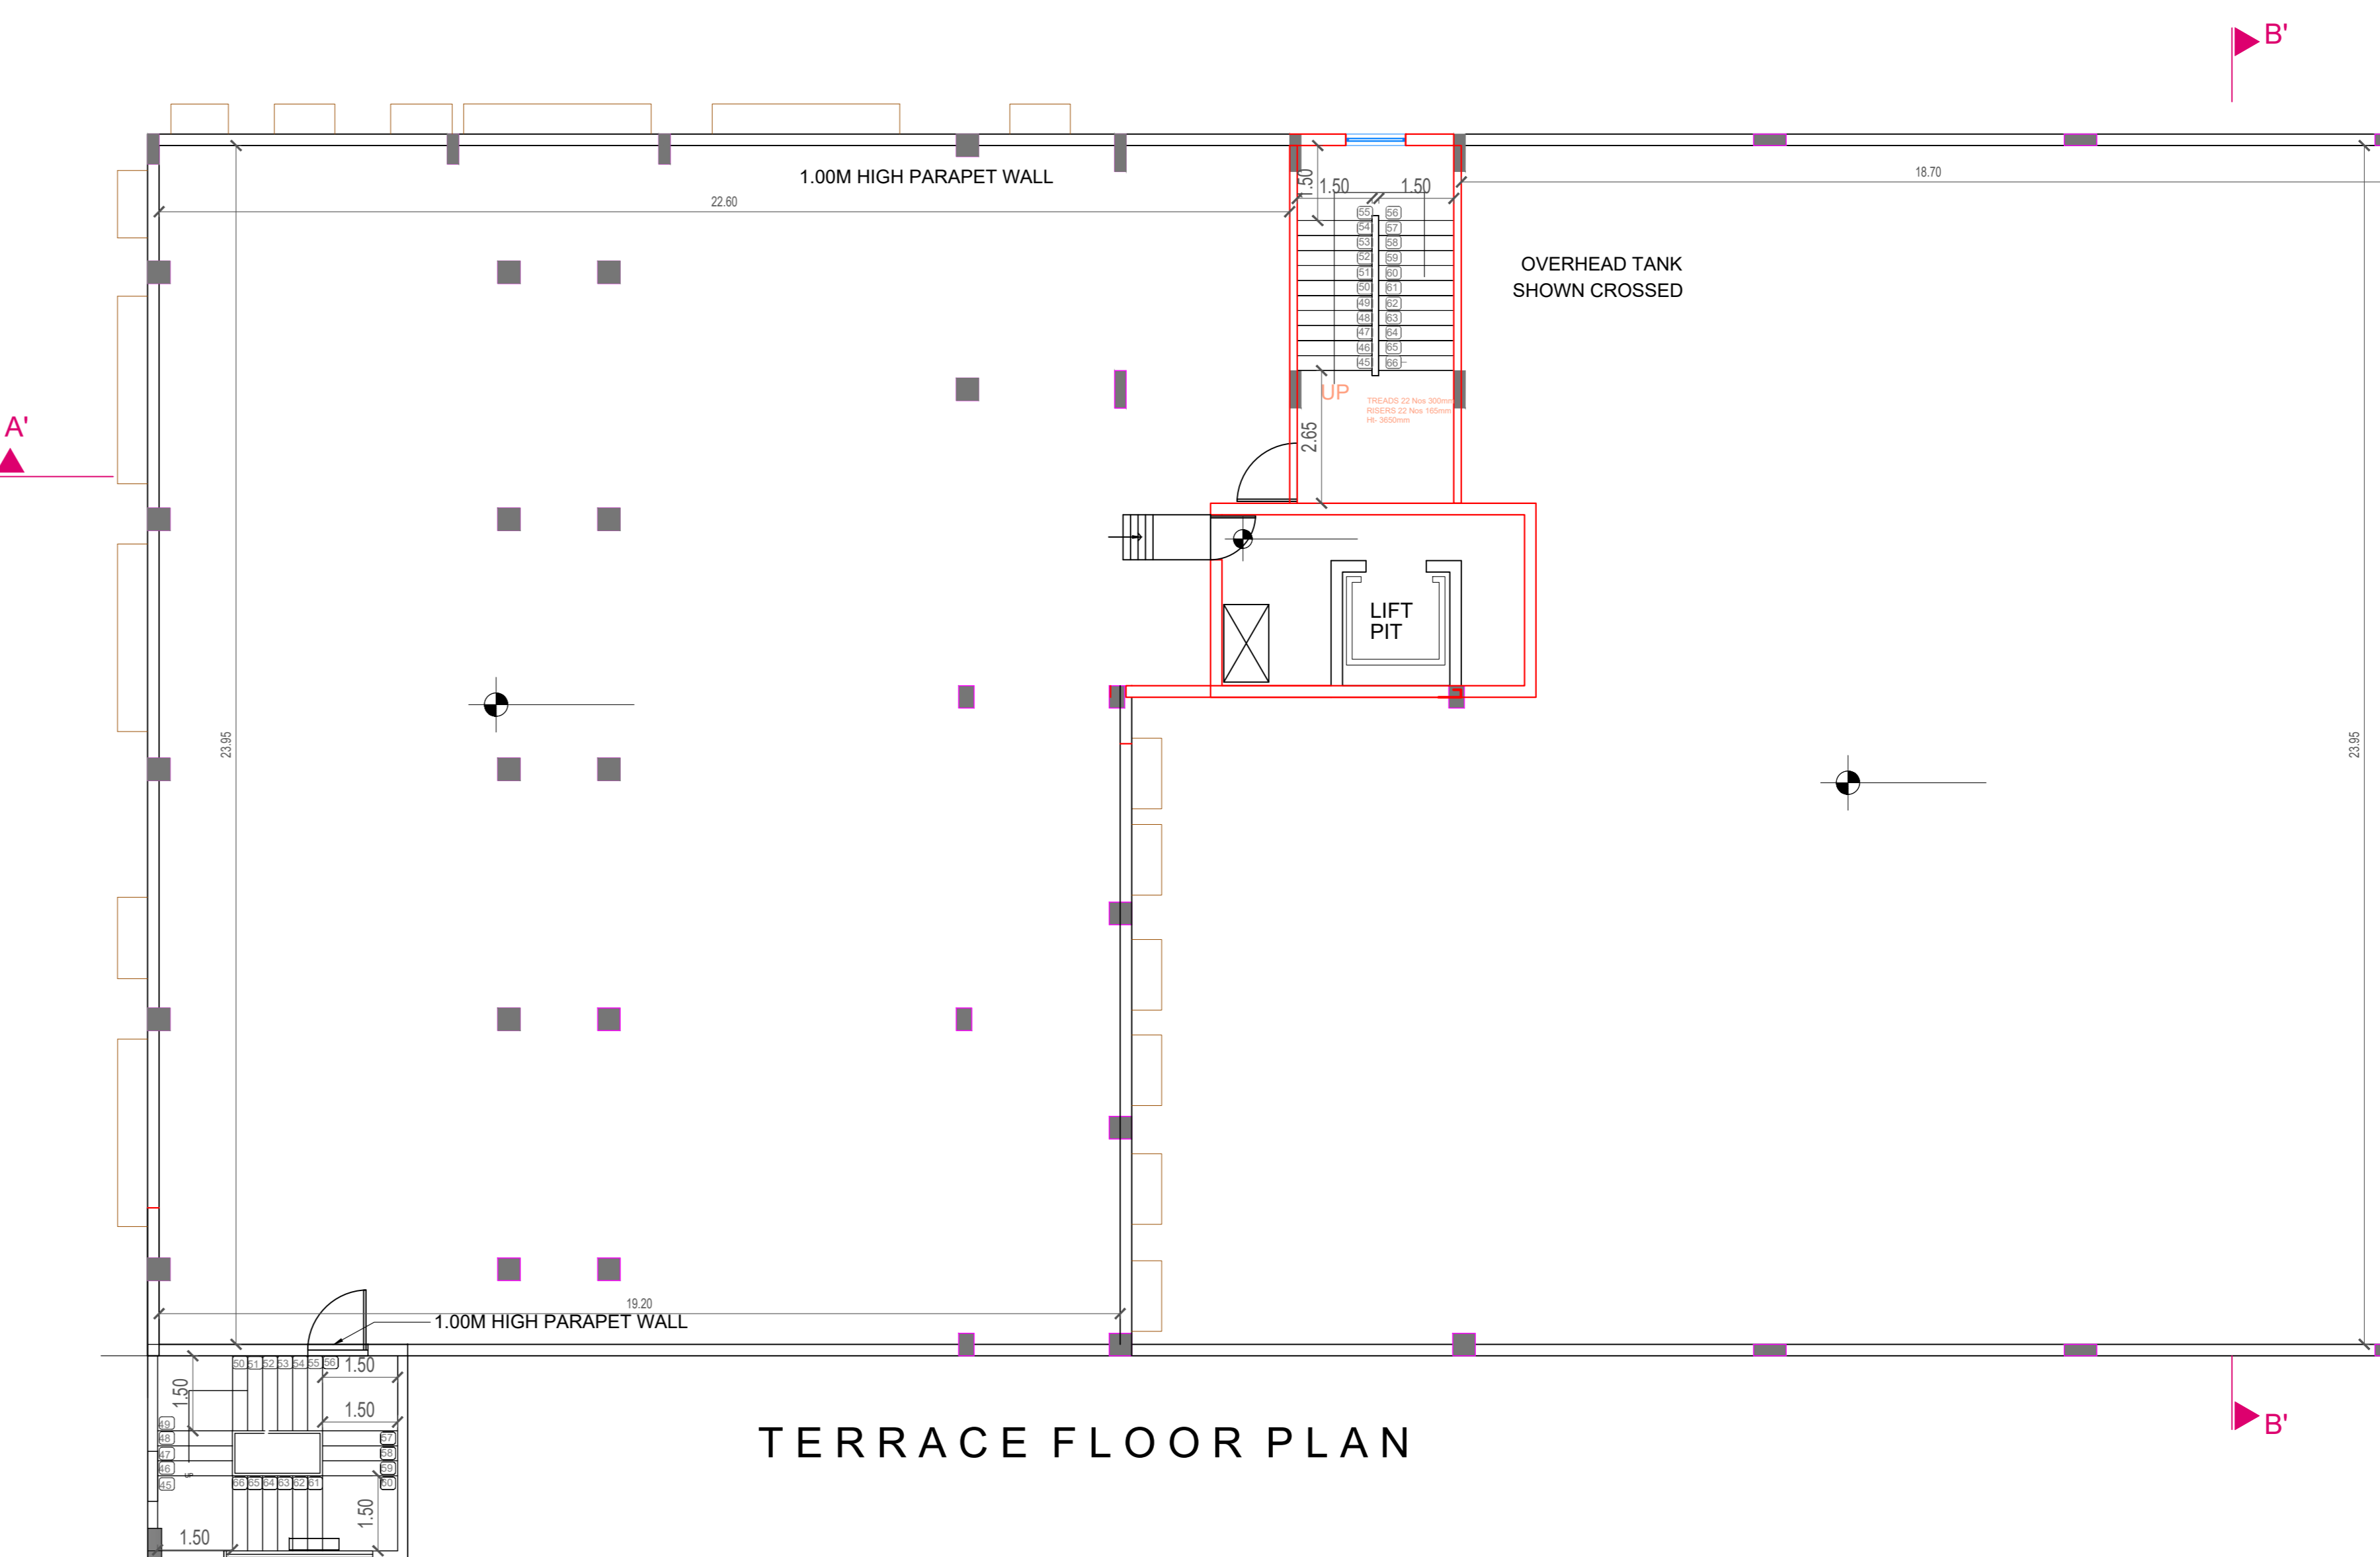


TERRACE FLOOR PLAN

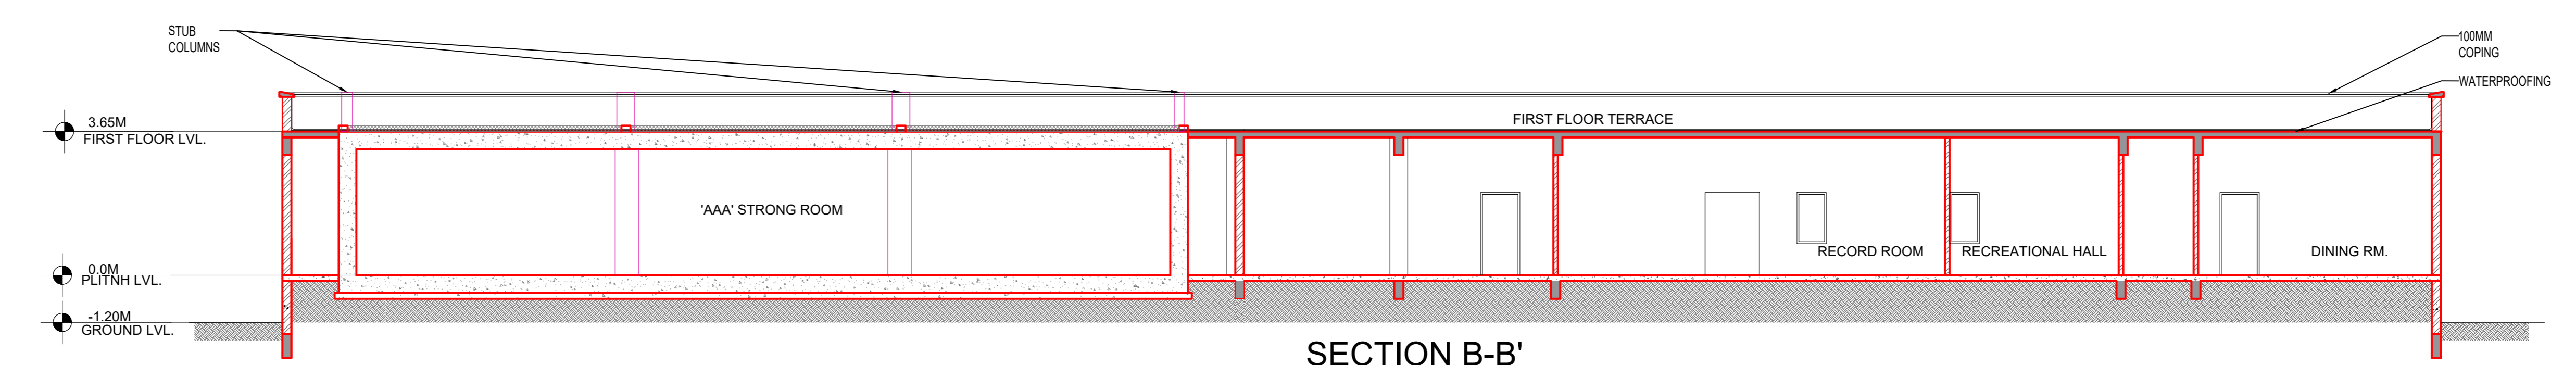

SECTION B-B'


|  |           |                     |
|--|-----------|---------------------|
| OWNER'S NAME:<br>State Bank of India   |           | OWNER'S SIGN:       |
| PROJECT:<br>Plot No.: RES-SPL-2<br>Ward: Thane   |           |                     |
| Survey No.: 0  |           | Village: -          |
| INDUSTRIAL AREA: Dombivli  |           |                     |
| ARCHITECT:<br>MANDAR KRISHNARAO OVALEKAR<br>139, SEKSARIA CHAMBERS, NAGINDAS MASTER ROAD, FORT, MUM<br>BAI- 400001 |           | ARCHITECT'S SIGN:   |
| JOB NO.  | DRG NO.   | SCALE               |
| INWARD NO.   | DATE      | DRAWN BY/CHECKED BY |
| KEY NO.  | SHEET NO. | DATE                |
| 148  | 2/3       | 11-08-2023          |

GROUND FLOOR PLAN

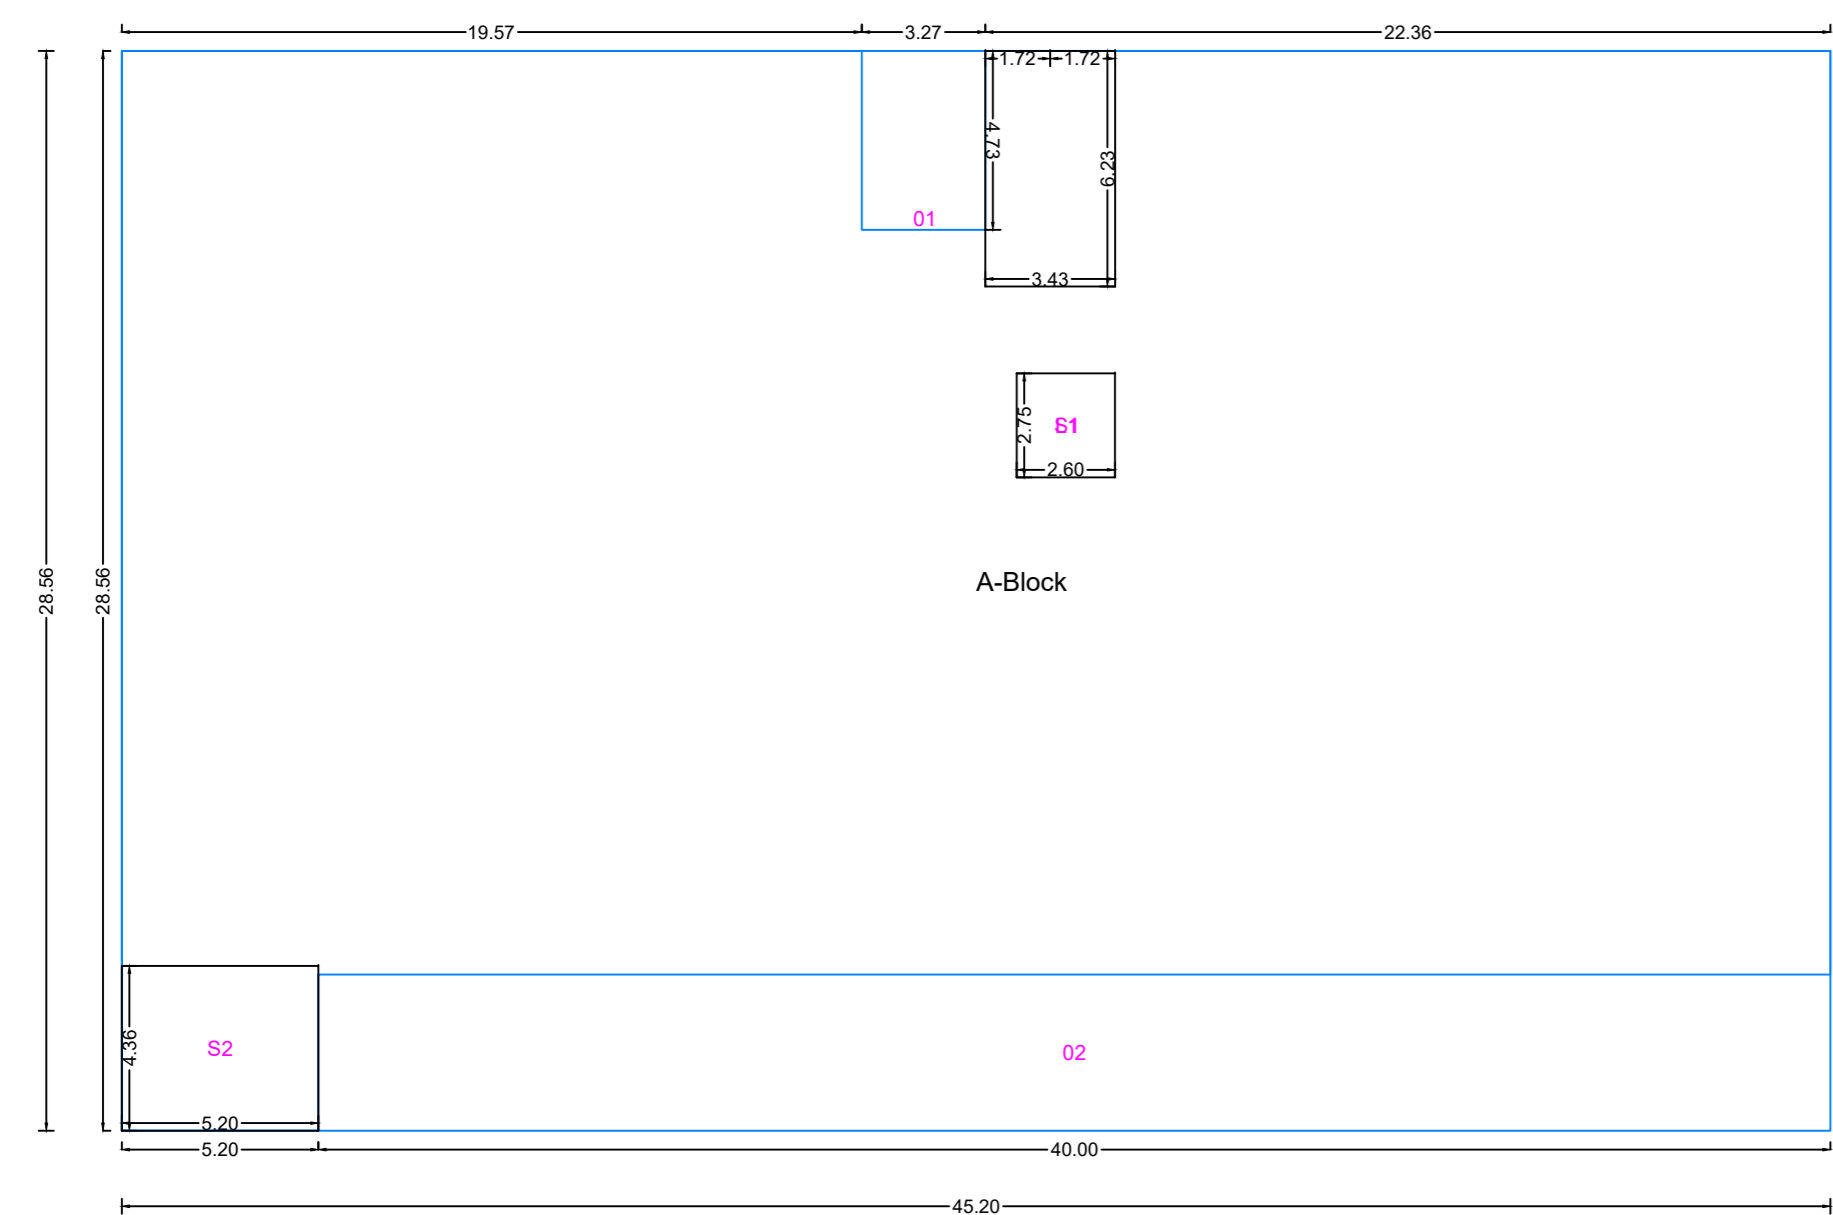


| Polygon | Area    |
|---------|---------|
| A-Block | 1291.14 |
| O1      | 15.47   |
| O2      | 165.20  |
| L1      | 7.15    |
| S1      | 21.38   |
| S2      | 22.67   |
| Total   | 1059.26 |

FIRST FLOOR PLAN

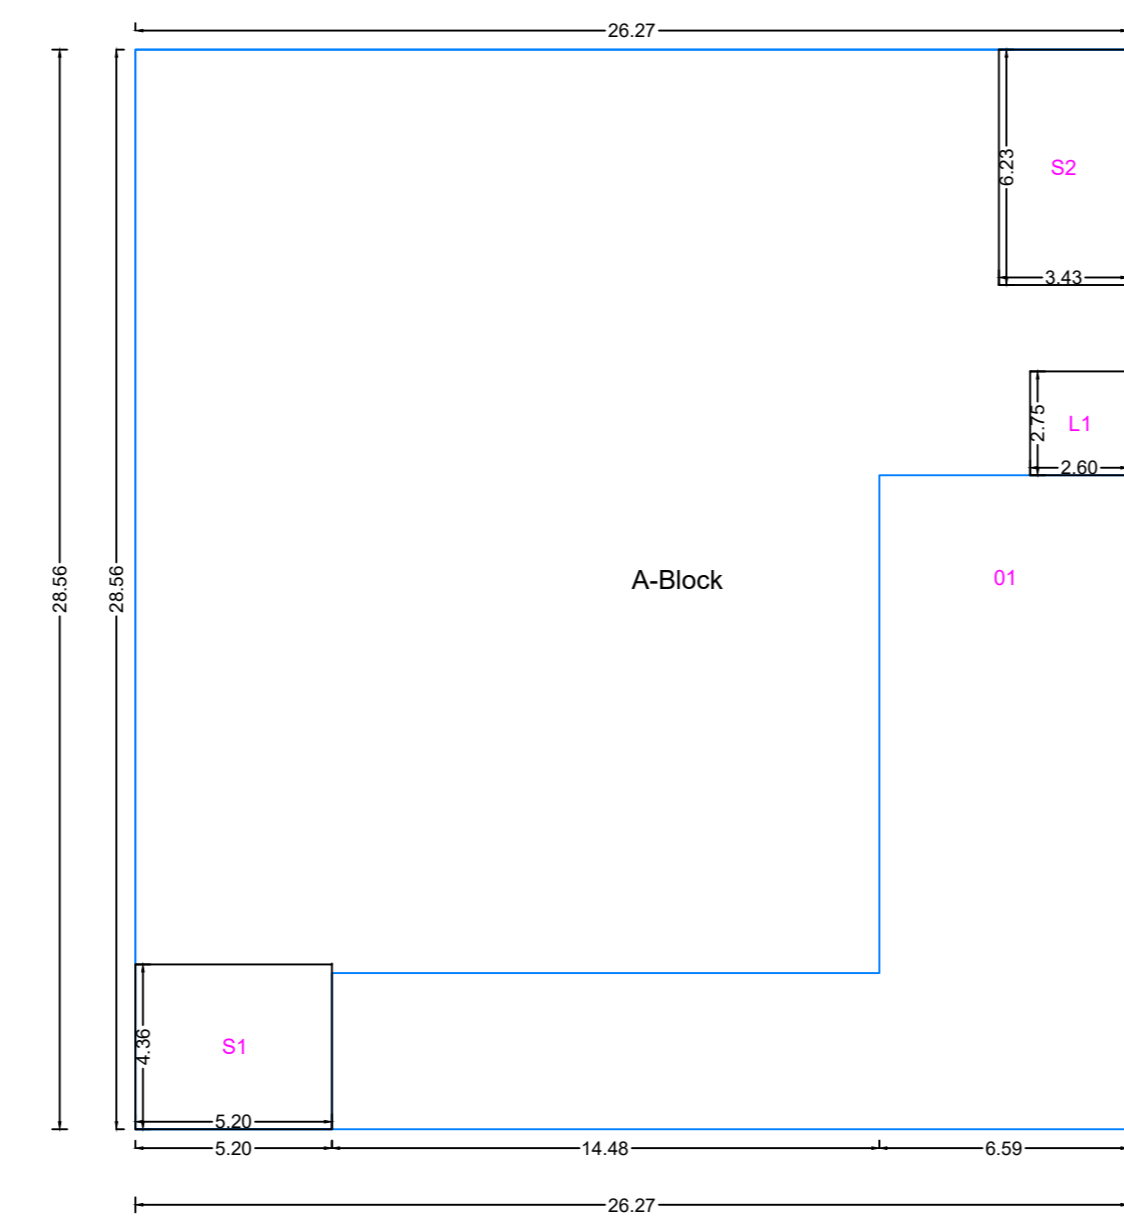

| Polygon | Area   |
|---------|--------|
| A-Block | 750.53 |
| O1      | 173.86 |
| L1      | 7.15   |
| S1      | 22.67  |
| S2      | 21.37  |
| Total   | 525.48 |


SECOND FLOOR PLAN

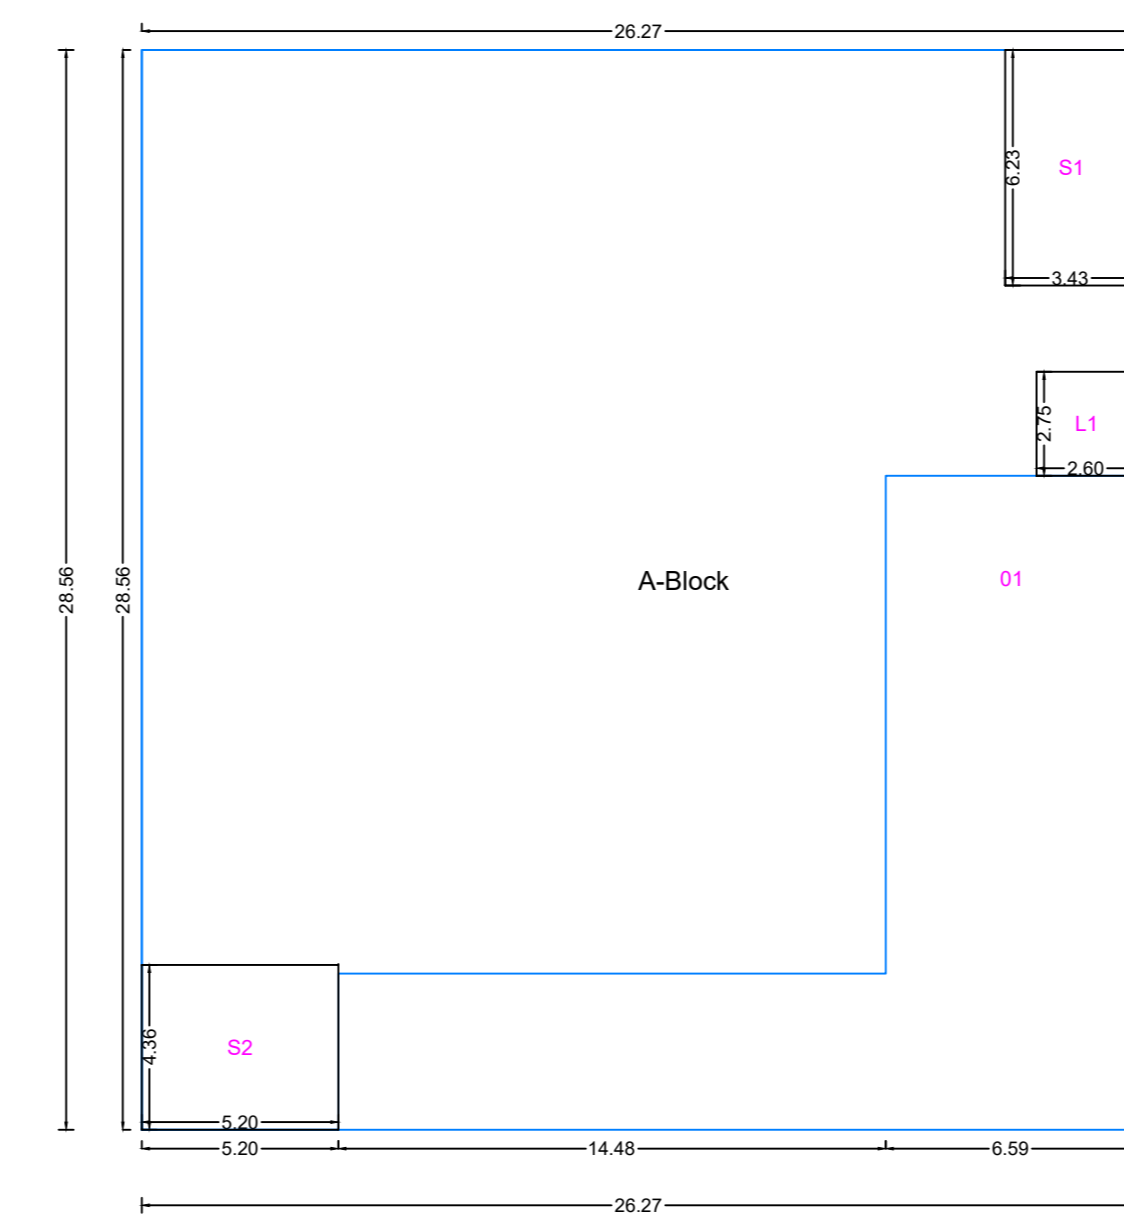

| Polygon | Area   |
|---------|--------|
| A-Block | 750.53 |
| O1      | 173.86 |
| L1      | 7.15   |
| S1      | 21.38  |
| S2      | 22.67  |
| Total   | 525.47 |


PROPOSED STRUCTURE

EXISTING STRUCTURE

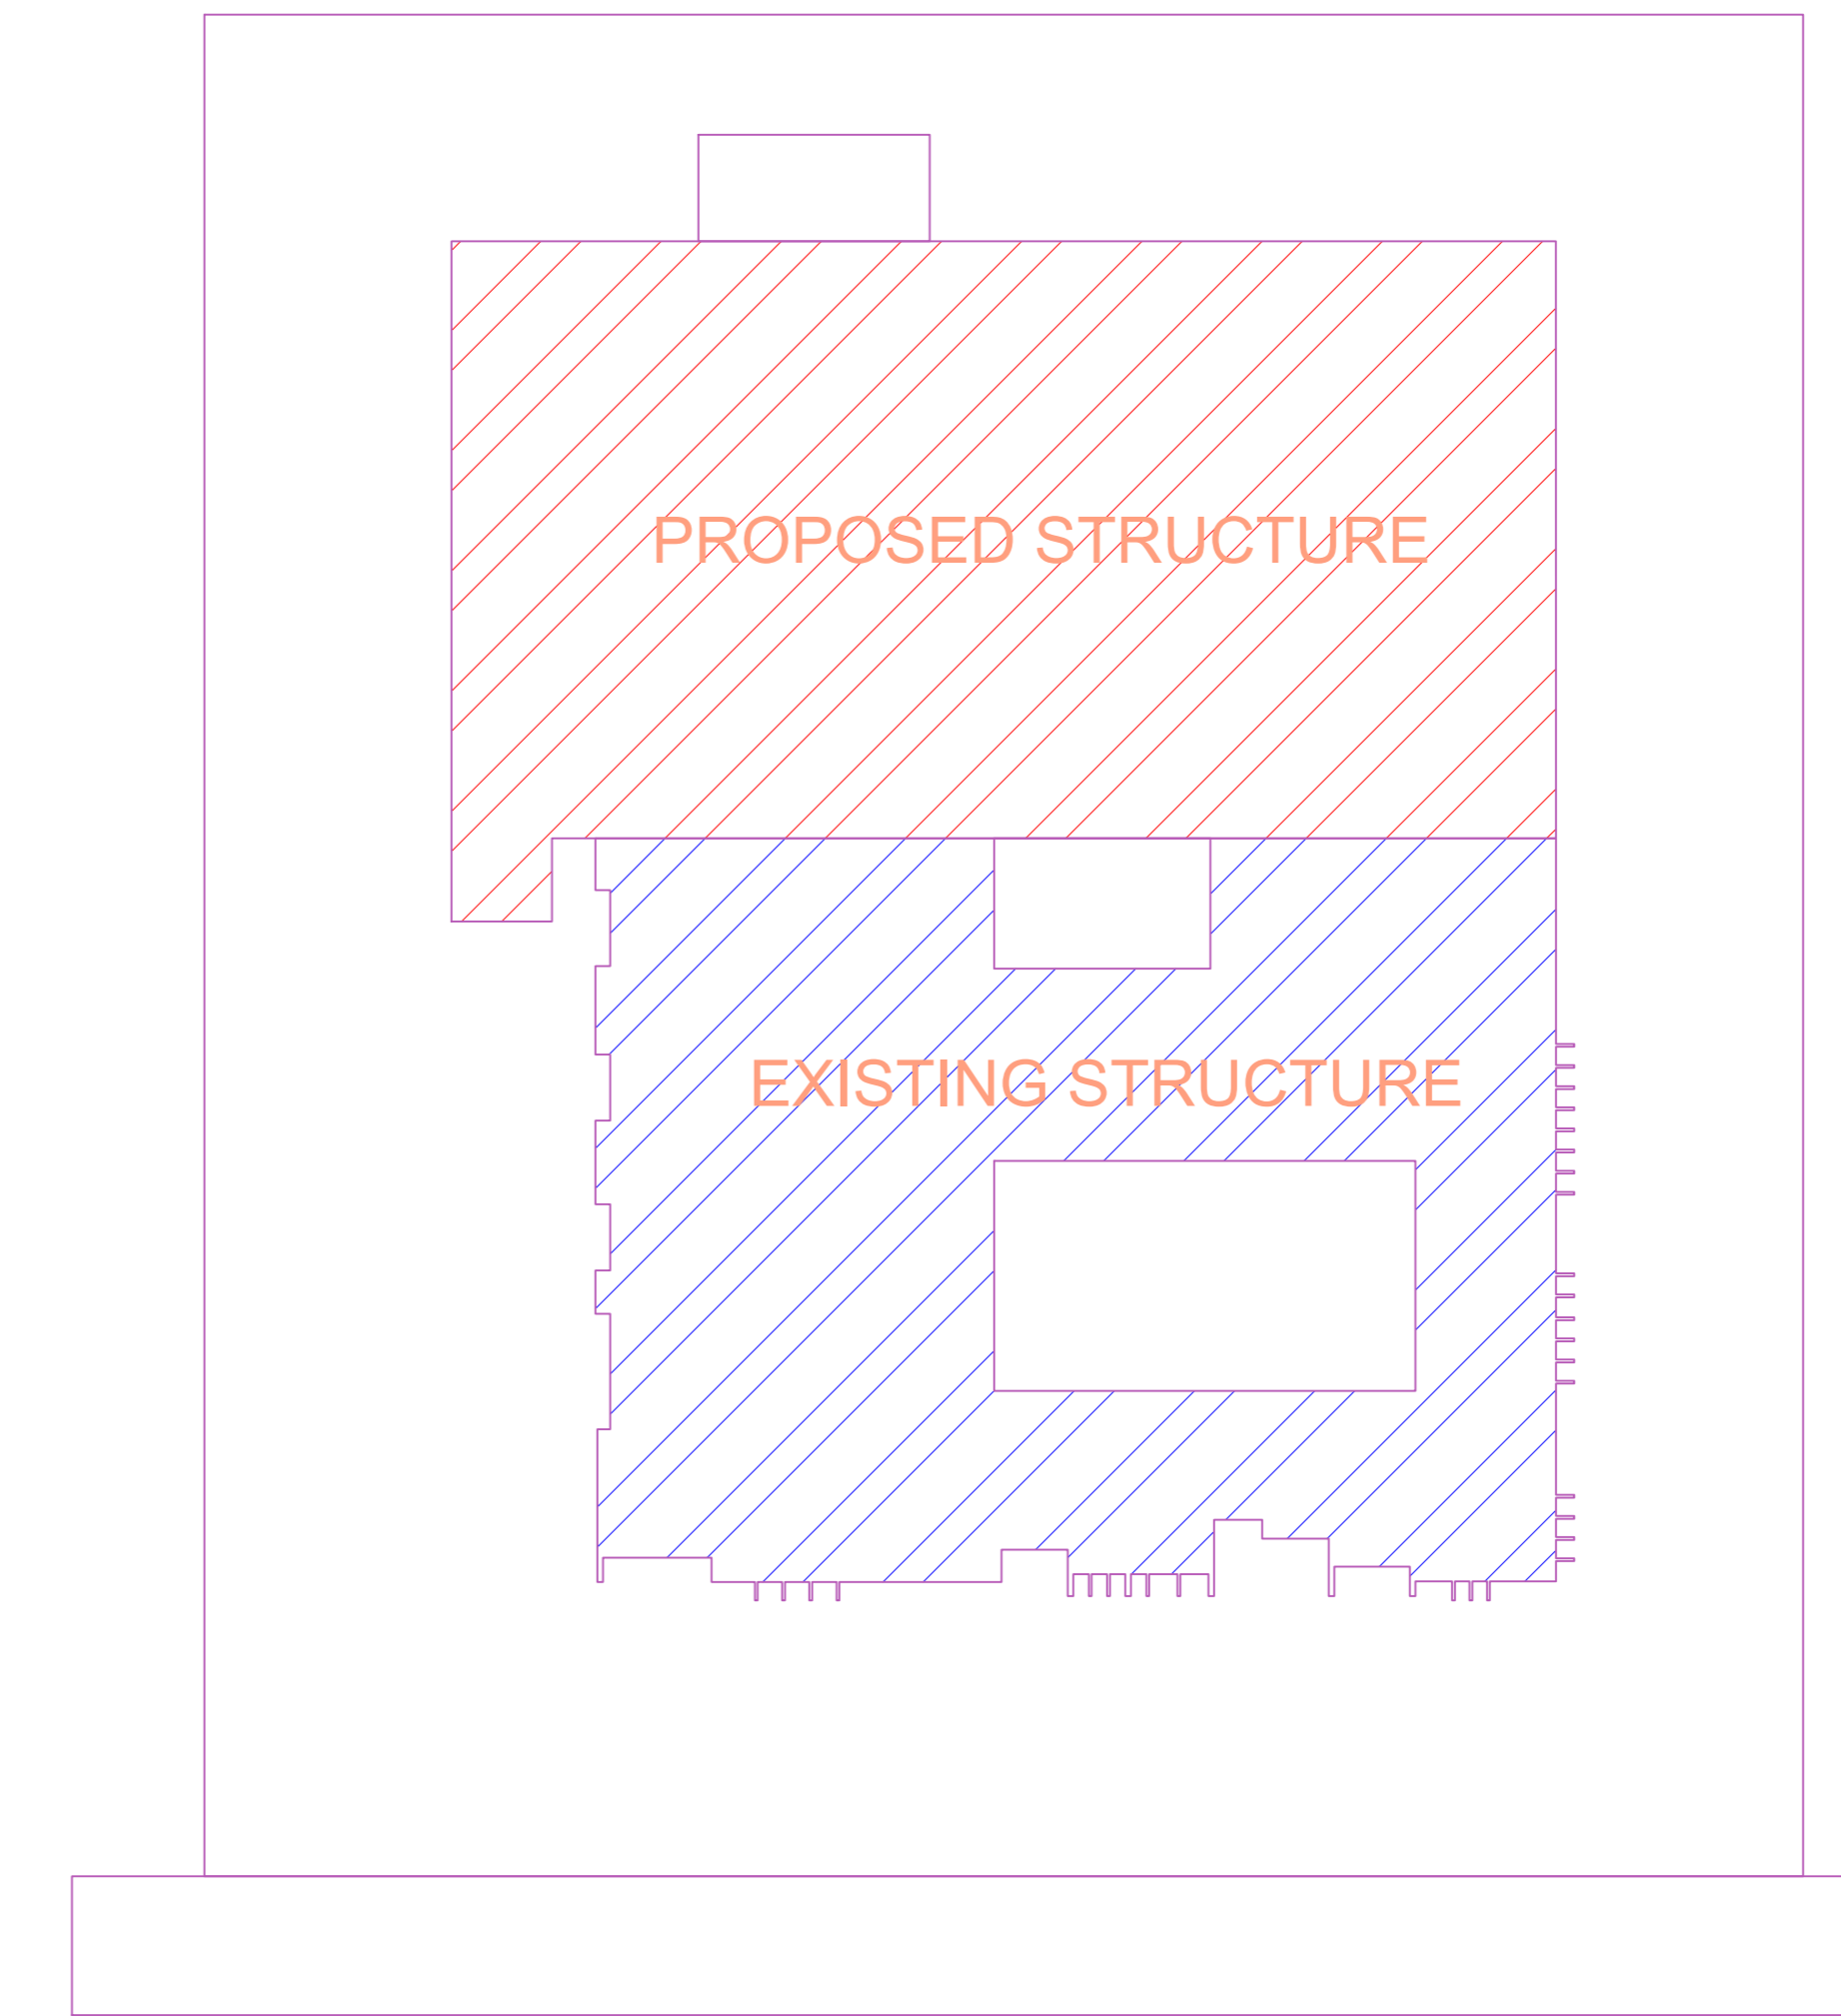


KEY PLAN

1 (CURRENCY CHEST)

 

| Poly     | Area    |
|----------|---------|
| Coverage | 1125.96 |

SITE PLAN SCALE-1:200

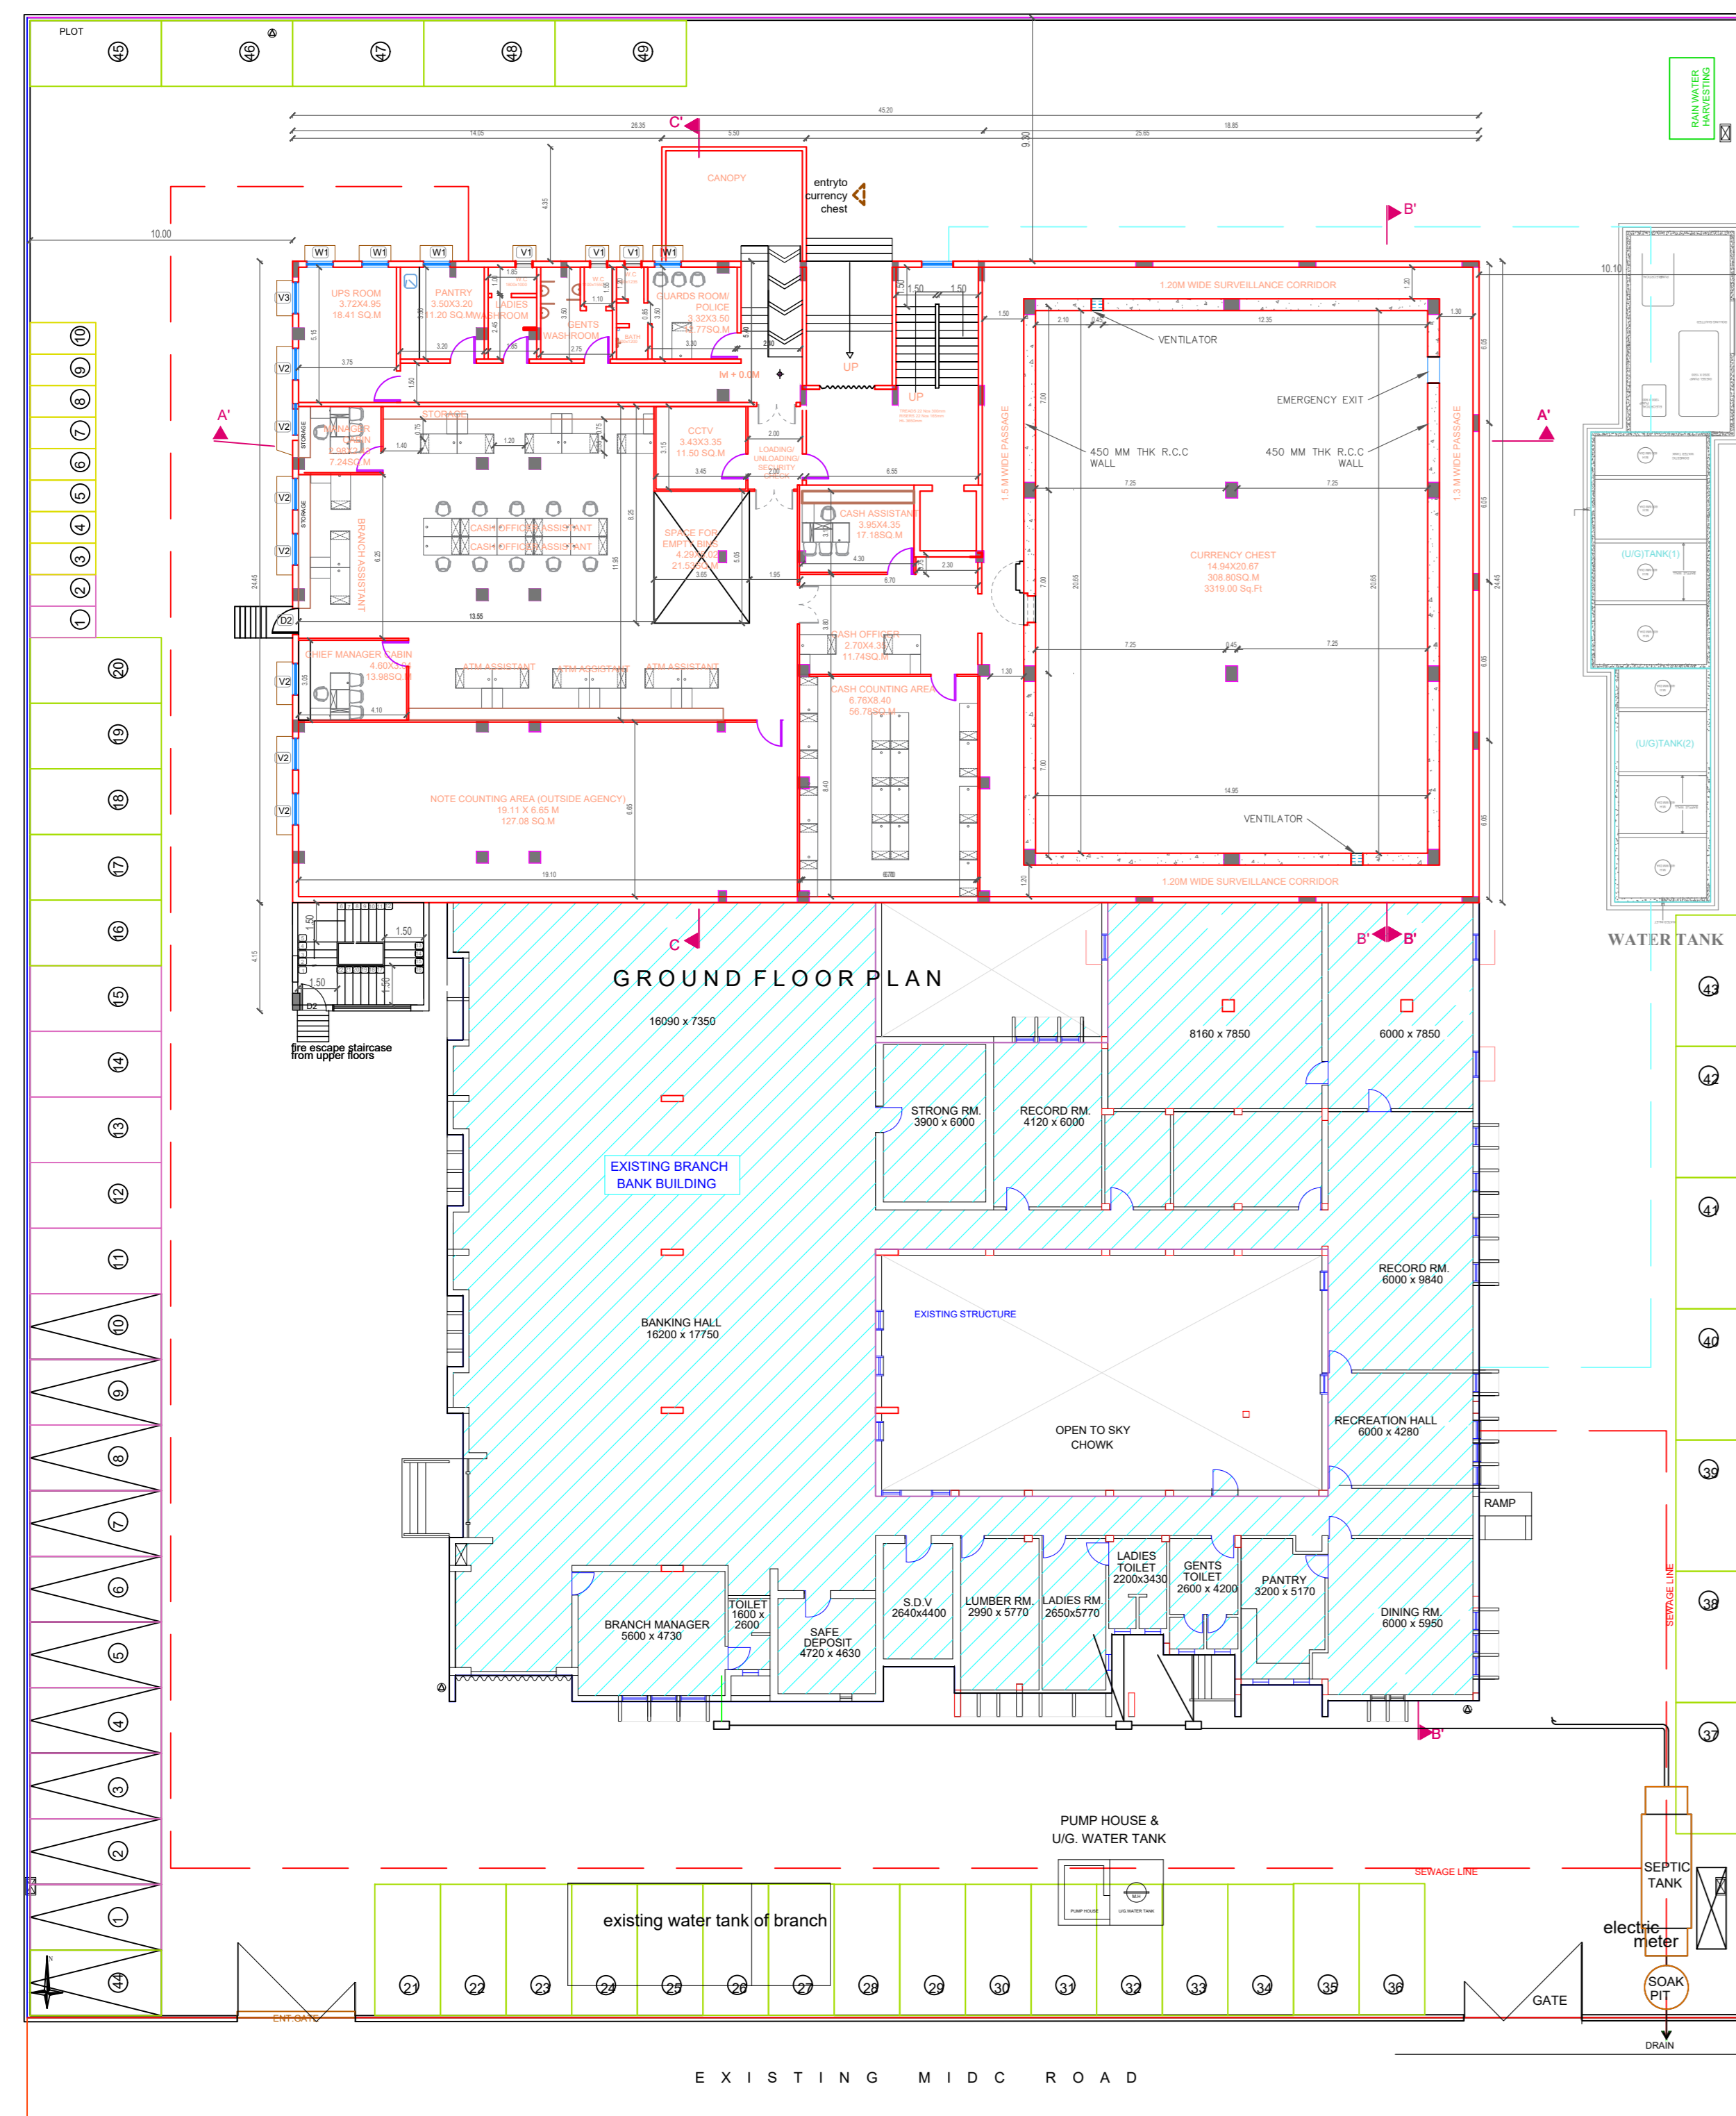

|  |            |                      |
|--|------------|----------------------|
| OWNER'S NAME:<br>State Bank of India   |            | OWNER'S SIGN:<br>... |
| PROJECT:<br>Plot No. : RES-SPL-2 Survey No. : 0<br>Ward : Thane Village : -  |            |                      |
| INDUSTRIAL AREA : Dombivli   |            |                      |
| ARCHITECT:<br>MANDAR KRISHNARAO OVALEKAR<br>139, SEKSARIA CHAMBERS, NAGINDAS MASTER ROAD, FORT, MUM<br>BAI- 400001 |            | ARCHITECT'S SIGN:    |
| JOB NO.  | DRG NO.    | SCALE                |
|  |            | 1:100                |
| INWARD NO.   | DATE       |                      |
| SWC/3/521/2023<br>0523/908550  | 11-08-2023 |                      |
| KEY NO.  | SHEET NO.  |                      |
| 1#8  | 3/3        |                      |