




# SITE PLAN

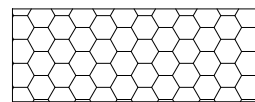

Existing Road with Pavit blocks

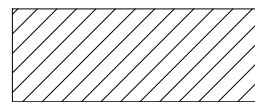

Proposed Road with Pavit blocks

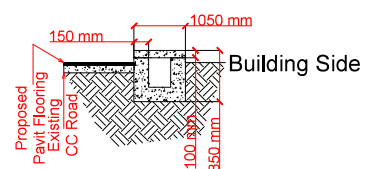


— Drain

DATE:	16.08.2024	01	NOTE :	SR.NO.	DATE :	REMARK/COMMENTS	CLIENT:	DRAWN BY:	CHECKED BY:	<b>Architect Narayan &amp; Associates Pvt. Ltd.</b> <b>MUMBAI OFFICE.</b> 303/304 3rd FLOOR, ANTARISKSH BUILDING MAKWANA ROAD, OFF ANDHERI KURLA RD. MAROL, ANDHERI EAST MUMBAI 400 059 Tel : 91 7208001052 , 91 7208001053 E-mail - info@architectnarayan.com	
		SHEET NO.	1. THIS DRAWING IS THE PROPERTY OF ARCHITECT NARAYAN & ASSOCIATES AND CANNOT BE USED WITHOUT THEIR WRITTEN PERMISSION.	01.	16.08.2024	THIS DRAWING IS FOR TANDER PURPOSE ONLY	STATE BANK OF INDIA	OSAMA	AR. TASLIM		
			2. DRAWING SHALL NOT BE SCALED. ONLY WRITTEN DIMENSION ARE TO BE FOLLOWED.				Project	Job No.	Date of Issue:		Rev. Drawn by :
			3. THIS DRAWING TO BE READ ALONG WITH OTHER RELEVANT DRAWINGS.				STATE BANK OF INDIA- L.H.O BHUBANESHWAR	CAD Reference	Scale:		
			4. ANY VARIATION BETWEEN THE DRAWING & THE SPECIFICATION SHOULD BE BROUGHT TO THE NOTICE OF THE ARCHITECTS BY THE CONTRACTS IN WRITING PRIOR TO CONSTRUCTION.				Drawing Title	Drawing No			
			5. ANY DISCREPANCIES IN THIS DRAWING, CLIENT, CONTRACTOR OR PMC TO BRING TO THE NOTICE OF THE ARCHITECT BEFORE EXECUTION.				SITE PLAN LAYOUT	SB/BHU/LA-01			
			6. ALL CENTRE LINE DIMENSIONS, CONTRACTOR TO STUDY THE DRAWINGS & REVERT BACK INCASE OF ANY DISCREPANCIES.				TENDER DRAWINGS				
			7. ALL DIMENSIONS ARE IN MM, DRAWING MUST BE READ IN CONJUNCTION WITH OTHER RELATED DRAWINGS. IN CASE OF ANY DISCREPANCY WITH OTHER DRAWINGS, IT NEEDED TO BE INFORMED TO THE ARCHITECT.								
			8. ALL LEVELS ARE IN METERS, FINISHED FLOOR TO BE 50-75 MM FROM THE SLAB LEVEL OR AS MENTIONED.								



DATE:	16.08.2024	02	NOTE :	SR.NO.	DATE :	REMARK/COMMENTS	CLIENT:	DRAWN BY:	CHECKED BY:	<b>Architect Narayan &amp; Associates Pvt. Ltd.</b> <b>MUMBAI OFFICE.</b> 303/304 3rd FLOOR, ANTARISKSH BUILDING MAKWANA ROAD, OFF ANDHERI KURLA RD. MAROL, ANDHERI EAST MUMBAI 400 059 Tel : 91 7208001052 , 91 7208001053 E-mail - info@architectnarayan.com	
			1. THIS DRAWING IS THE PROPERTY OF ARCHITECT NARAYAN & ASSOCIATES AND CANNOT BE USED WITHOUT THEIR WRITTEN PERMISSION.	01.	16.08.2024	THIS DRAWING IS FOR TANDER PURPOSE ONLY	STATE BANK OF INDIA	ZAID	AR. TASLIM		
			2. DRAWING SHALL NOT BE SCALED. ONLY WRITTEN DIMENSION ARE TO BE FOLLOWED.				Project	Job No.	Date of Issue:		Rev. Drawn by :
			3. THIS DRAWING TO BE READ ALONG WITH OTHER RELEVANT DRAWINGS.				STATE BANK OF INDIA- L.H.O BHUBANESHWAR	CAD Reference	Scale:		
			4. ANY VARIATION BETWEEN THE DRAWING & THE SPECIFICATION SHOULD BE BROUGHT TO THE NOTICE OF THE ARCHITECTS BY THE CONTRACTS IN WRITING PRIOR TO CONSTRUCTION.				Drawing Title	Drawing No			
			5. ANY DISCREPANCIES IN THIS DRAWING, CLIENT, CONTRACTOR OR PMC TO BRING TO THE NOTICE OF THE ARCHITECT BEFORE EXECUTION.				BACK SIDE ELEVATION LAYOUT	SBI/BHU/LA-02			
			6. ALL CENTRE LINE DIMENSIONS, CONTRACTOR TO STUDY THE DRAWINGS & REVERT BACK INCASE OF ANY DISCREPANCIES.				TENDER DRAWINGS				
			7. ALL DIMENSIONS ARE IN MM. DRAWING MUST BE READ IN CONJUNCTION WITH OTHER RELATED DRAWINGS. IN CASE OF ANY DISCREPENCY WITH OTHER DRAWINGS, IT NEEDED TO BE INFORMED TO THE ARCHITECT.								
			8. ALL LEVELS ARE IN METERS, FINISHED FLOOR TO BE 50-75 MM FROM THE SLAB LEVEL OR AS MENTIONED.								

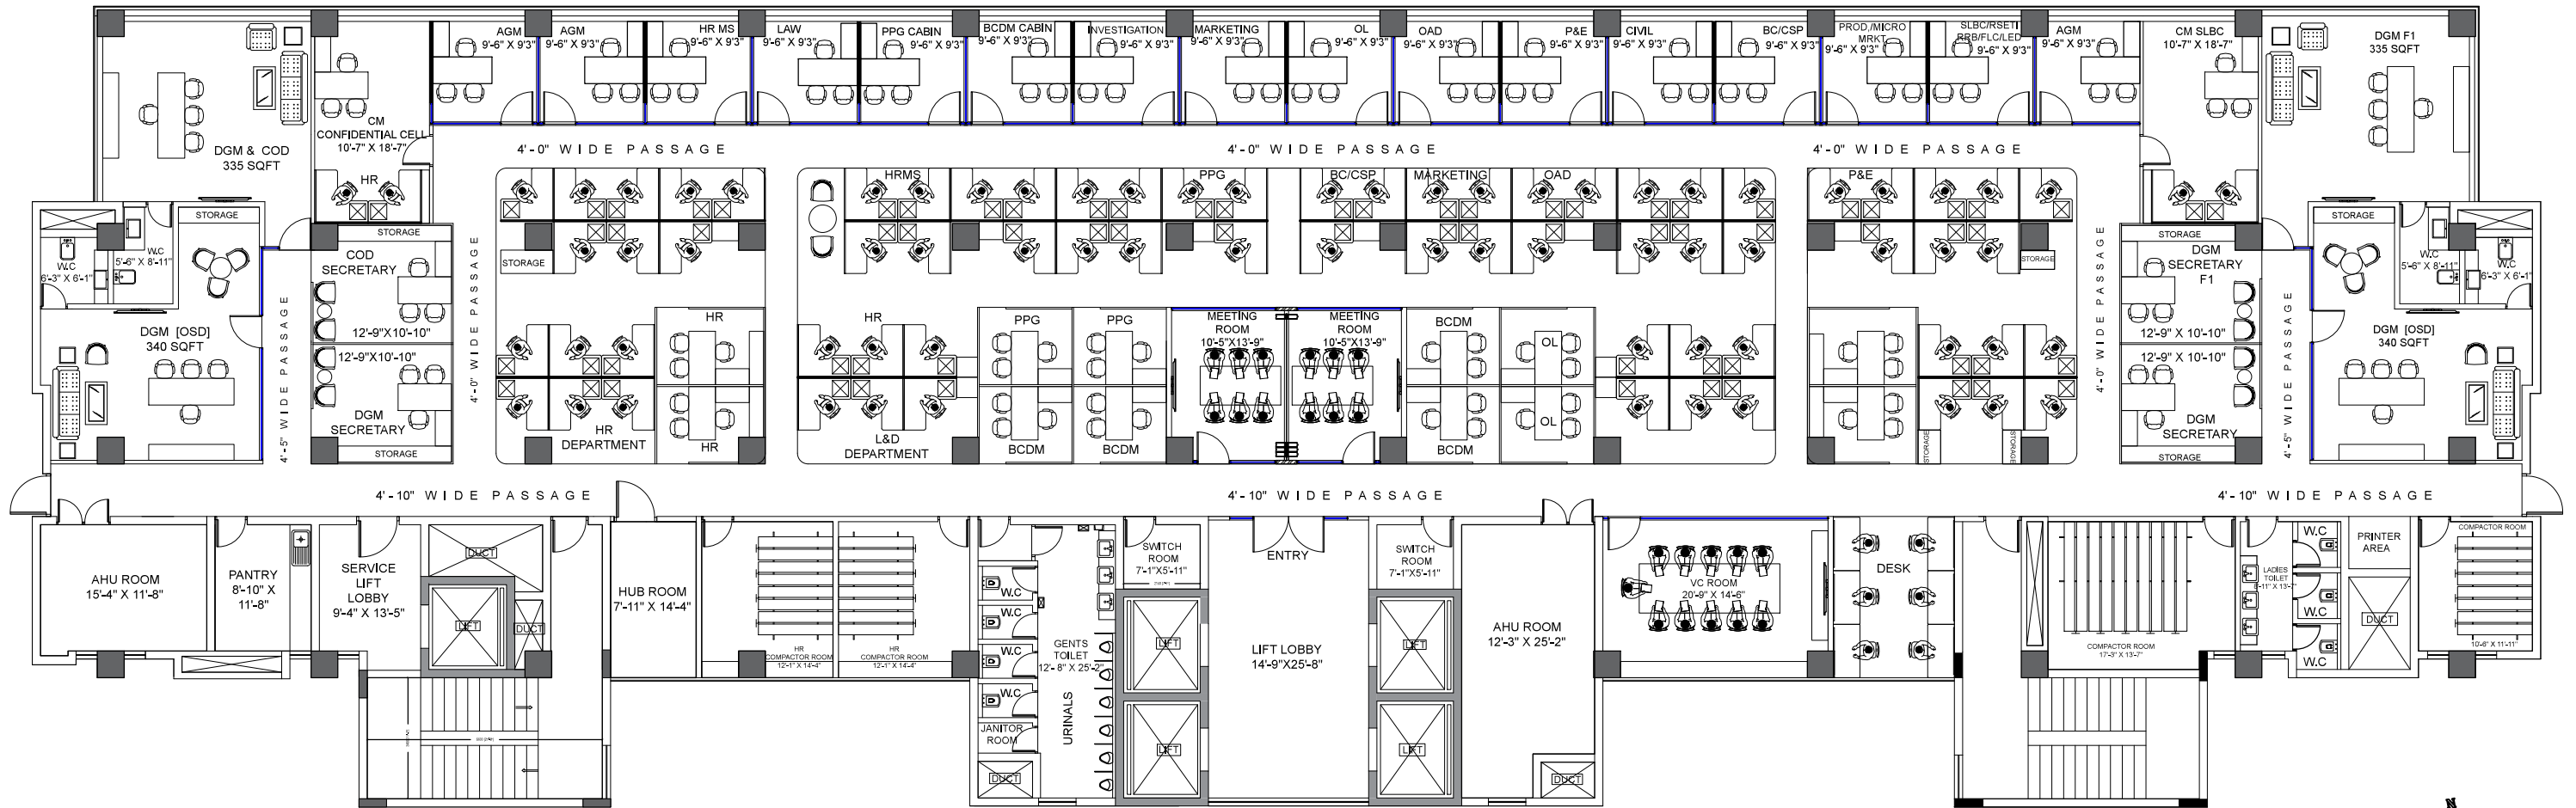

## SECOND FLOOR OVERALL INTERIOR LAYOUT



DATE:	16.08.2024	01	NOTE :	SR.NO.	DATE :	REMARK/COMMENTS	CLIENT:	DRAWN BY:	CHECKED BY:
			1. THIS DRAWING IS THE PROPERTY OF ARCHITECT NARAYAN & ASSOCIATES AND CANNOT BE USED WITHOUT THEIR WRITTEN PERMISSION.	01.	16.08.2024	THIS DRAWING IS FOR TANDER PURPOSE ONLY	STATE BANK OF INDIA	OSAMA	AR. TASLIM
			2. DRAWING SHALL NOT BE SCALED. ONLY WRITTEN DIMENSION ARE TO BE FOLLOWED.				Project	Job No.	Date of Issue:
			3. THIS DRAWING TO BE READ ALONG WITH OTHER RELEVANT DRAWINGS.				STATE BANK OF INDIA- L.H.O BHUBANESHWAR	CAD Reference	Rev.Drawn by :
			4. ANY VARIATION BETWEEN THE DRAWING & THE SPECIFICATION SHOULD BE BROUGHT TO THE NOTICE OF THE ARCHITECTS BY THE CONTRACTS IN WRITING PRIOR TO CONSTRUCTION.				Drawing Title	Drawing No	Scale:
			5. ANY DISCREPANCIES IN THIS DRAWING, CLIENT, CONTRACTOR OR PMC TO BRING TO THE NOTICE OF THE ARCHITECT BEFORE EXECUTION.				SECOND FLOOR OVERALL INTERIOR LAYOUT	SBI/BHU/LA-01	
			6. ALL CENTRE LINE DIMENSIONS, CONTRACTOR TO STUDY THE DRAWINGS & REVERT BACK INCASE OF ANY DISCREPANCIES.				TENDER DRAWINGS		
			7. ALL DIMENSIONS ARE IN MM. DRAWING MUST BE READ IN CONJUNCTION WITH OTHER RELATED DRAWINGS. IN CASE OF ANY DISCREPENCY WITH OTHER DRAWINGS, IT NEEDED TO BE INFORMED TO THE ARCHITECT.						
			8. ALL LEVELS ARE IN METERS, FINISHED FLOOR TO BE 50-75 MM FROM THE SLAB LEVEL OR AS MENTIONED.						


**Architect Narayan**

**& Associates Pvt. Ltd.**

**MUMBAI OFFICE**  
303/304 3rd FLOOR, ANTARISKSH BUILDING  
MAKWANA ROAD, OFF ANDHERI KURLA RD.  
MAROL, ANDHERI EAST MUMBAI 400 059

Tel : 91 7208001052 , 91 7208001053  
E-mail - info@architectnarayan.com



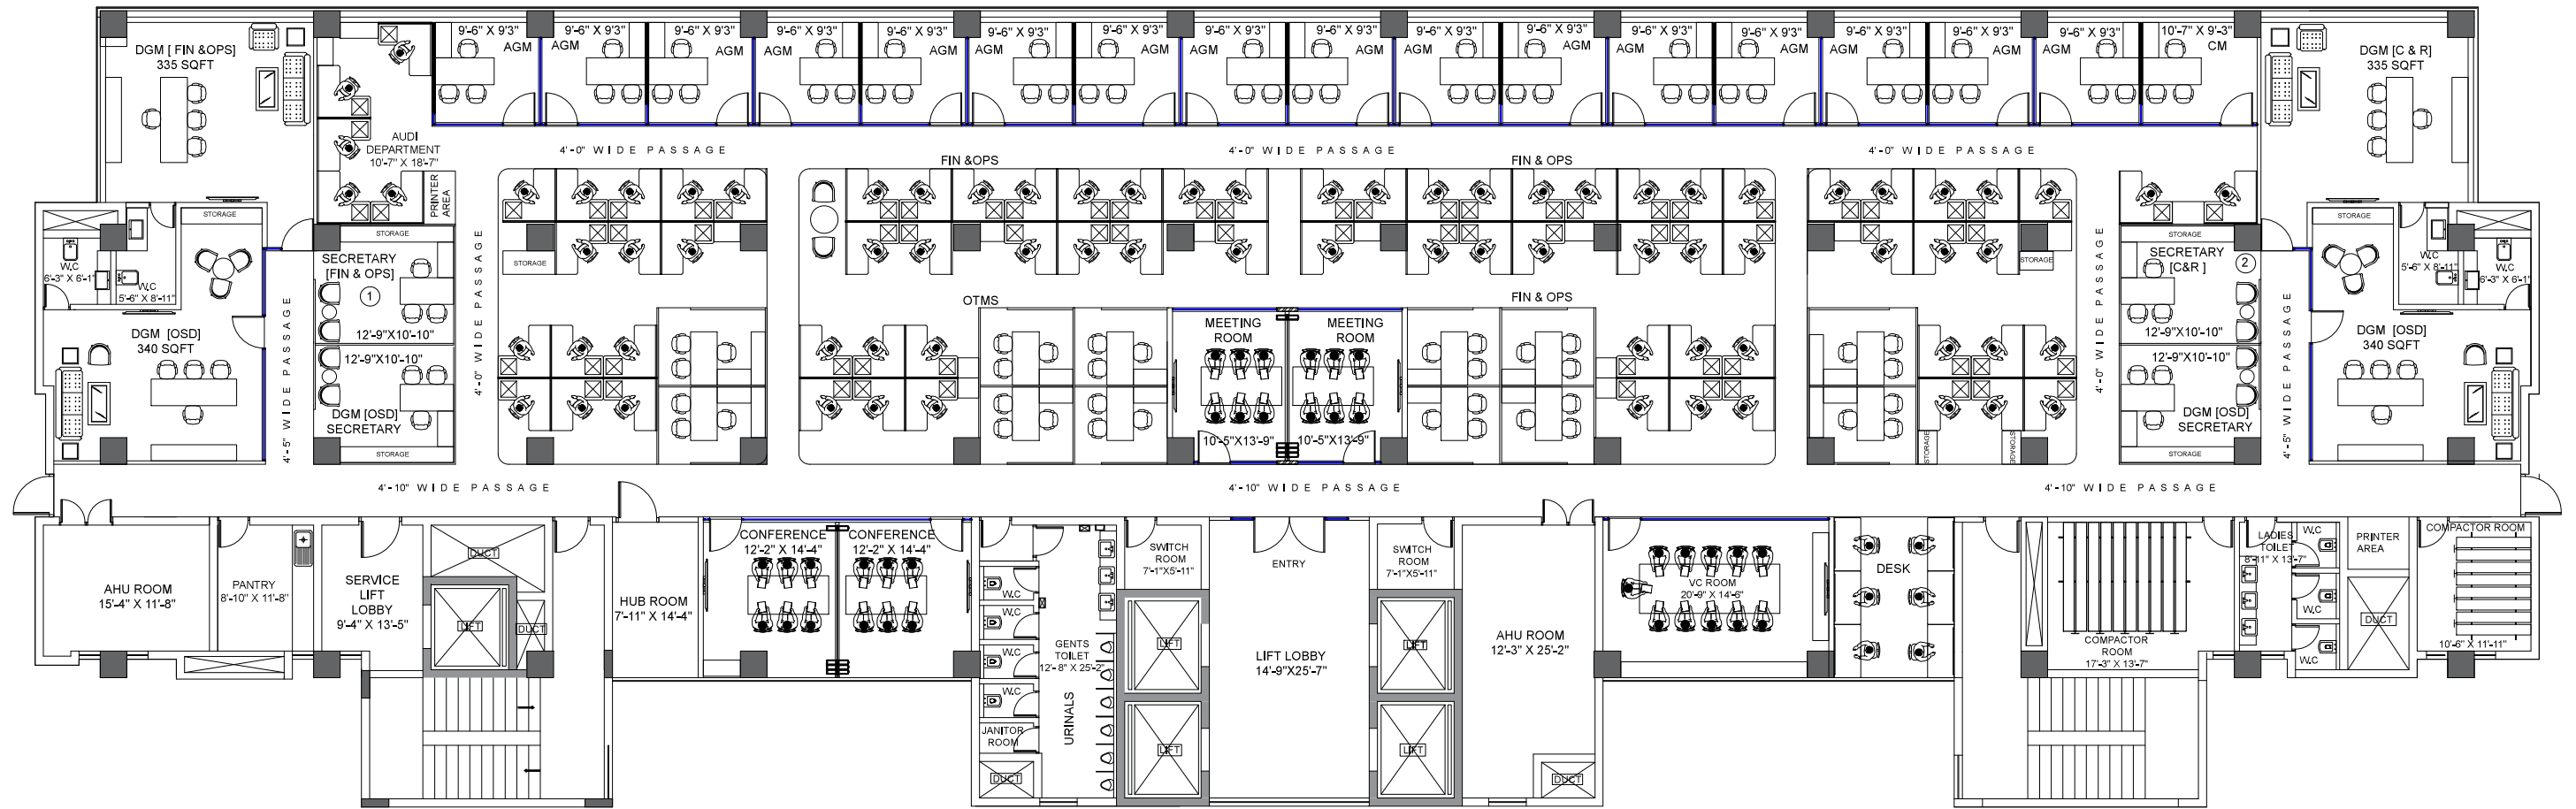

# THIRD FLOOR OVERALL INTERIOR LAYOUT



DATE:	16-08-2024	09	NOTE :	SR.NO.	DATE :	REMARK/COMMENTS	CLIENT:	DRAWN BY:	CHECKED BY:
			1. THIS DRAWING IS THE PROPERTY OF ARCHITECT NARAYAN & ASSOCIATES AND CANNOT BE USED WITHOUT THEIR WRITTEN PERMISSION.	01.	16.08.2024	THIS DRAWING IS FOR TENDER PURPOSE ONLY	STATE BANK OF INDIA	OSAMA	AR. TASLIM
			2. DRAWING SHALL NOT BE SCALED, ONLY WRITTEN DIMENSION ARE TO BE FOLLOWED.				Project	Job No.	Date of Issue:
			3. THIS DRAWING TO BE READ ALONG WITH OTHER RELEVANT DRAWINGS.				STATE BANK OF INDIA- L.H.O BHUBANESHWAR		Rev.Drawn by :
			4. ANY VARIATION BETWEEN THE DRAWING & THE SPECIFICATION SHOULD BE BROUGHT TO THE NOTICE OF THE ARCHITECTS BY THE CONTRACTS IN WRITING PRIOR TO CONSTRUCTION.				Drawing Title	CAD Reference	Scale:
			5. ANY DISCREPANCIES IN THIS DRAWING, CLIENT, CONTRACTOR OR PMC TO BRING TO THE NOTICE OF THE ARCHITECT BEFORE EXECUTION.				THIRD FLOOR OVERALL INTERIOR LAYOUT	Drawing No	
			6. ALL CENTRE LINE DIMENSIONS, CONTRACTOR TO STUDY THE DRAWINGS & REVERT BACK INCASE OF ANY DISCREPANCIES.				TENDER DRAWINGS	SBI/BHU/LA-09	
			7. ALL DIMENSIONS ARE IN MM. DRAWING MUST BE READ IN CONJUNCTION WITH OTHER RELATED DRAWINGS. IN CASE OF ANY DISCREPANCY WITH OTHER DRAWINGS, IT NEEDED TO BE INFORMED TO THE ARCHITECT.						
			8. ALL LEVELS ARE IN METERS, FINISHED FLOOR TO BE 50-75 MM FROM THE SLAB LEVEL OR AS MENTIONED.						

**Architect Narayan & Associates Pvt. Ltd.**


**MUMBAI OFFICE.**  
 303/304 3rd FLOOR, ANTARISKSH BUILDING  
 MAKWANA ROAD, OFF ANDHERI KURLA RD.  
 MAROL, ANDHERI EAST MUMBAI 400 059  
 Tel : 91 7208001052 , 91 7208001053  
 E-mail - info@architectnarayan.com



# FOURTH FLOOR OVERALL INTERIOR LAYOUT



DATE:	16-08-2024	15	NOTE :	SR.NO.	DATE :	REMARK/COMMENTS	CLIENT:	DRAWN BY:	CHECKED BY:	<b>Architect Narayan &amp; Associates Pvt. Ltd.</b> <b>MUMBAI OFFICE.</b> 303/304 3rd FLOOR, ANTARISKSH BUILDING MAKWANA ROAD, OFF ANDHERI KURLA RD. MAROL, ANDHERI EAST MUMBAI 400 059 Tel : 91 7208001052 , 91 7208001053 E-mail - info@architectnarayan.com	
			1. THIS DRAWING IS THE PROPERTY OF ARCHITECT NARAYAN & ASSOCIATES AND CANNOT BE USED WITHOUT THEIR WRITTEN PERMISSION.	01.	16.08.2024	THIS DRAWING IS FOR TANDER PURPOSE ONLY	STATE BANK OF INDIA	OSAMA	AR, TASLIM		
			2. DRAWING SHALL NOT BE SCALED. ONLY WRITTEN DIMENSION ARE TO BE FOLLOWED.				Project	Job No.	Date of Issue:		Rev. Drawn by :
			3. THIS DRAWING TO BE READ ALONG WITH OTHER RELEVANT DRAWINGS.				STATE BANK OF INDIA- L.H.O BHUBANESHWAR	CAD Reference	Scale:		
			4. ANY VARIATION BETWEEN THE DRAWING & THE SPECIFICATION SHOULD BE BROUGHT TO THE NOTICE OF THE ARCHITECTS BY THE CONTRACTS IN WRITING PRIOR TO CONSTRUCTION.				Drawing Title	Drawing No			
			5. ANY DISCREPANCIES IN THIS DRAWING, CLIENT, CONTRACTOR OR PMC TO BRING TO THE NOTICE OF THE ARCHITECT BEFORE EXECUTION.				TENDER DRAWINGS	SBI/BHU/LA-15			
			6. ALL CENTRE LINE DIMENSIONS, CONTRACTOR TO STUDY THE DRAWINGS & REVERT BACK INCASE OF ANY DISCREPANCIES.								
			7. ALL DIMENSIONS ARE IN MM. DRAWING MUST BE READ IN CONJUNCTION WITH OTHER RELATED DRAWINGS. IN CASE OF ANY DISCREPENCY WITH OTHER DRAWINGS, IT NEEDED TO BE INFORMED TO THE ARCHITECT.								
			8. ALL LEVELS ARE IN METERS, FINISHED FLOOR TO BE 50-75 MM FROM THE SLAB LEVEL OR AS MENTIONED.								

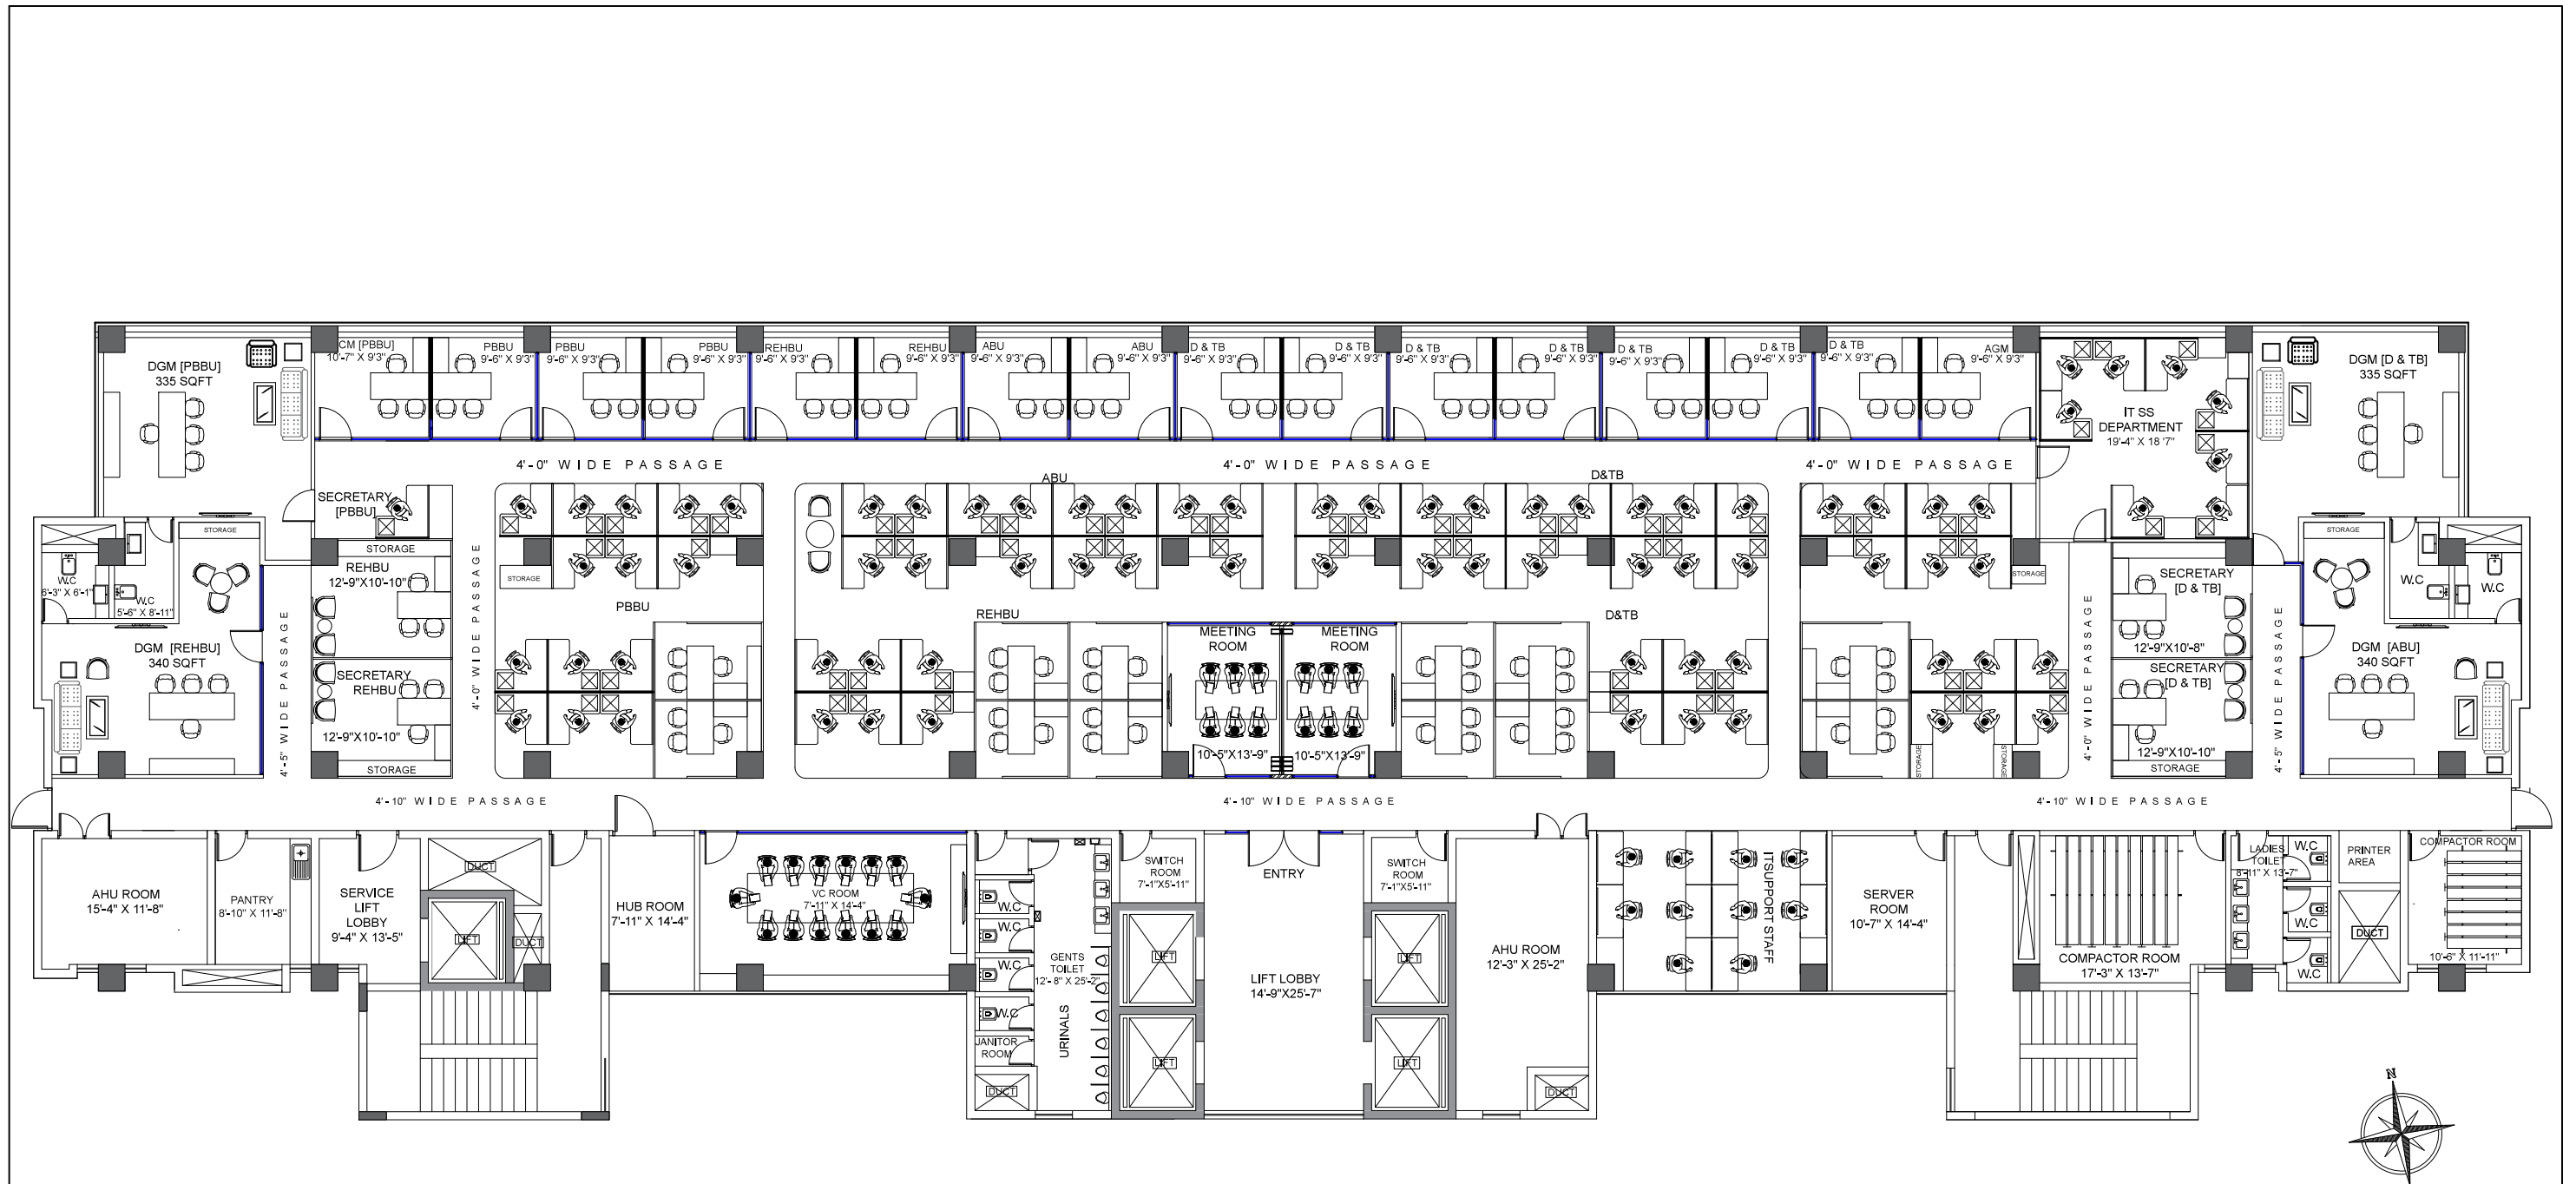

# FIFTH FLOOR OVERALL INTERIOR LAYOUT



DATE:	16-08-2024	21	NOTE :	SR.NO.	DATE :	REMARK/COMMENTS	CLIENT:	DRAWN BY:	CHECKED BY:	<b>Architect Narayan &amp; Associates Pvt. Ltd.</b> <b>MUMBAI OFFICE.</b> 303/304 3rd FLOOR, ANTARISKSH BUILDING MAKWANA ROAD, OFF ANDHERI KURLA RD. MAROL, ANDHERI EAST MUMBAI 400 059 Tel : 91 7208001052 , 91 7208001053 E-mail - info@architectnarayan.com	
			1. THIS DRAWING IS THE PROPERTY OF ARCHITECT NARAYAN & ASSOCIATES AND CANNOT BE USED WITHOUT THEIR WRITTEN PERMISSION.	01.	16.08.2024	THIS DRAWING IS FOR TANDER PURPOSE ONLY	STATE BANK OF INDIA	OSAMA	AR. TASLIM		
			2. DRAWING SHALL NOT BE SCALED, ONLY WRITTEN DIMENSION ARE TO BE FOLLOWED.				Project	Job No.	Date of Issue:		Rev. Drawn by :
			3. THIS DRAWING TO BE READ ALONG WITH OTHER RELEVANT DRAWINGS.				STATE BANK OF INDIA- L.H.O BHUBANESHWAR	CAD Reference	Scale:		
			4. ANY VARIATION BETWEEN THE DRAWING & THE SPECIFICATION SHOULD BE BROUGHT TO THE NOTICE OF THE ARCHITECTS BY THE CONTRACTS IN WRITING PRIOR TO CONSTRUCTION.				Drawing Title	Drawing No			
			5. ANY DISCREPANCIES IN THIS DRAWING, CLIENT, CONTRACTOR OR PMC TO BRING TO THE NOTICE OF THE ARCHITECT BEFORE EXECUTION.				TENDER DRAWINGS	SBI/BHU/LA-21			
			6. ALL CENTRE LINE DIMENSIONS, CONTRACTOR TO STUDY THE DRAWINGS & REVERT BACK INCASE OF ANY DISCREPANCIES.								
			7. ALL DIMENSIONS ARE IN MM. DRAWING MUST BE READ IN CONJUNCTION WITH OTHER RELATED DRAWINGS. IN CASE OF ANY DISCREPANCY WITH OTHER DRAWINGS, IT NEEDED TO BE INFORMED TO THE ARCHITECT.								
			8. ALL LEVELS ARE IN METERS, FINISHED FLOOR TO BE 50-75 MM FROM THE SLAB LEVEL OR AS MENTIONED.								