


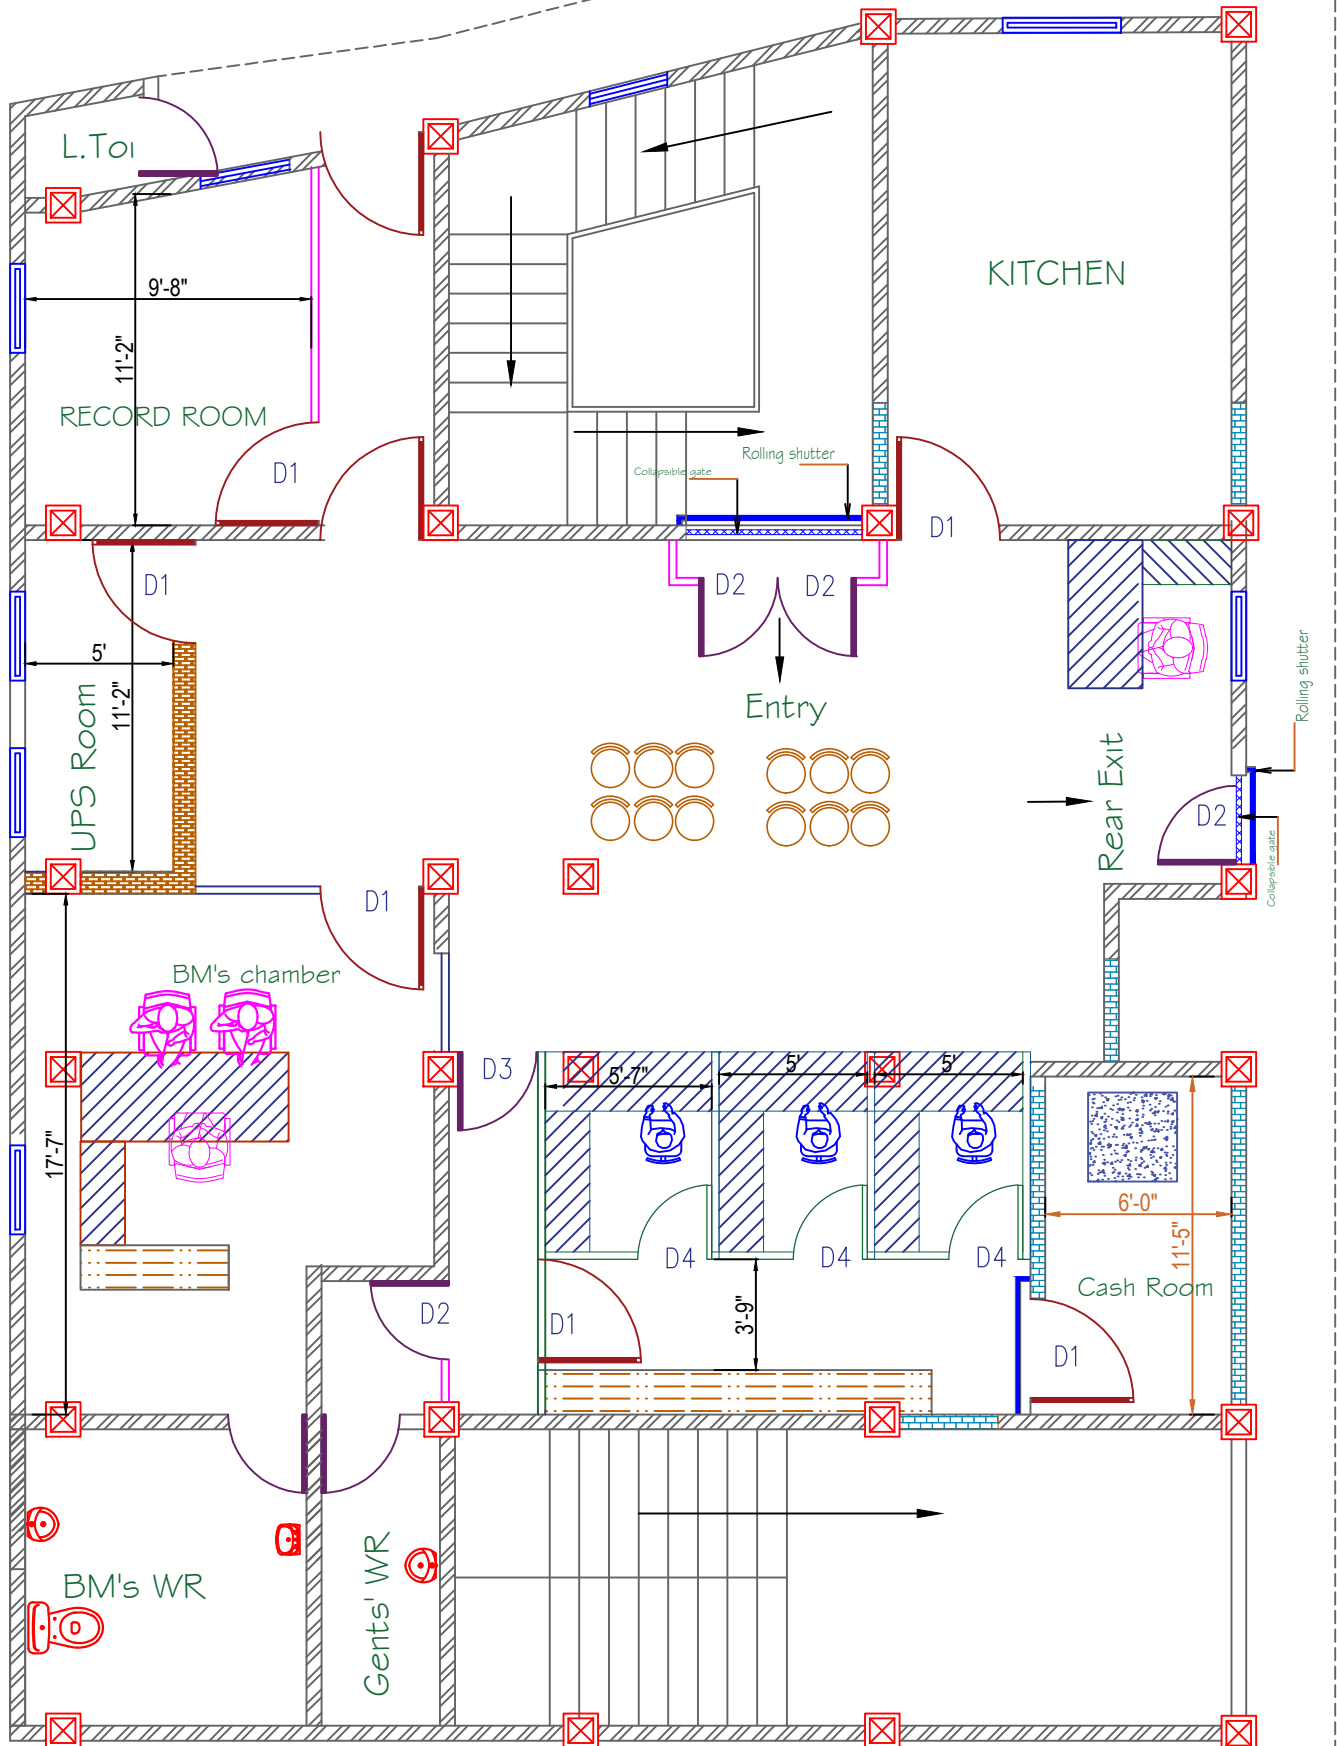

LAYOUT OF LAMPHEL :NEW BRANCH (PROPOSED)

1ST FLOOR

	Full height solid partition
	Full height glazed partition
	4'-6" feet height partition
	Proposed full brick wall
	Proposed half brick wall
	Existing brick wall

D1-3'-0"X6'-6"
D2-2'-6"X6'-6"
D3-3'-0"X4'-6"
D4-2'-6"X4'-6"