


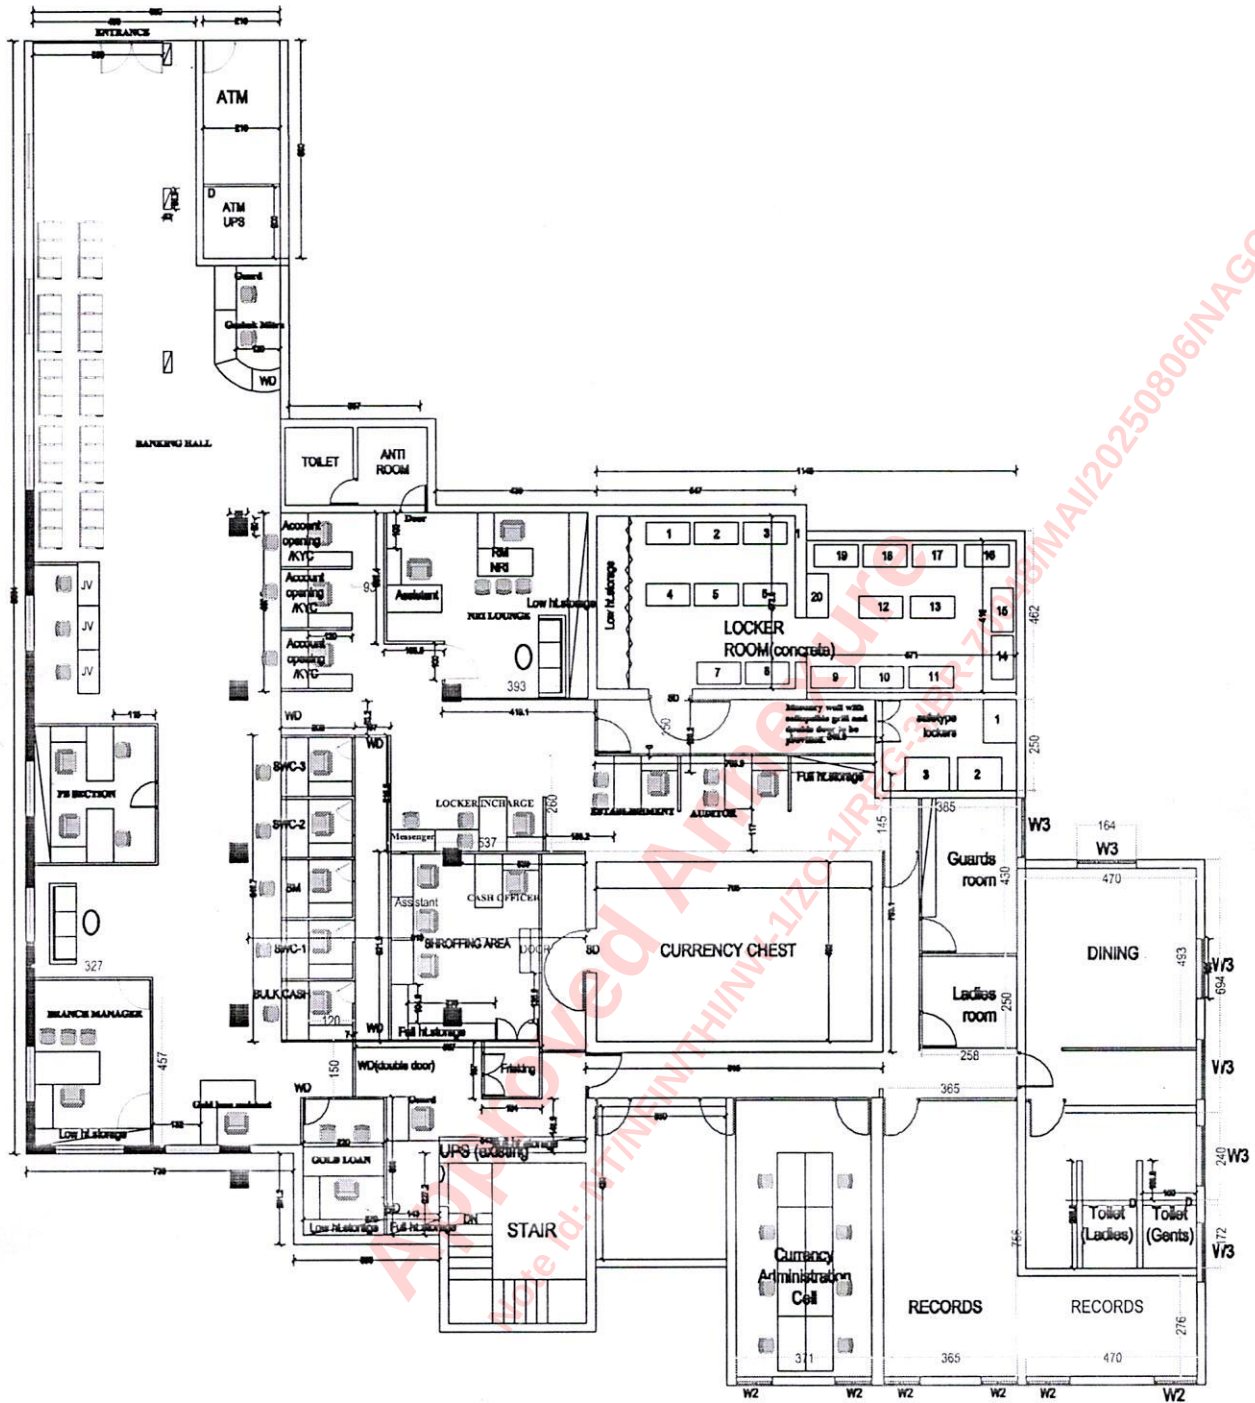

SBI MAIDANAM VARKALA - RENOVATION AS PER UIL-

GROUND FLOOR - DWG NO.4 - DT. 3.06.2025



MANAGER (CIVIL), AQ Tvm
For STATE BANK OF INDIA

CHIEF MANAGER (OPERATIONS), RBO-III Tvm
Chief Manager (Operations), RBO-III, Thiruvananthapuram



कृते भारतीय स्टेट बैंक
For STATE BANK OF INDIA

प्रबंधक (एच.ओ.), क्षेत्र का-III, तिरुवनंतपुरम
Manager (H.O.), RBO-III, Thiruvananthapuram

कृते भारतीय स्टेट बैंक
For STATE BANK OF INDIA

क्षेत्रीय प्रबंधक, क्षेत्र का-III, तिरुवनंतपुरम
Regional Manager, RBO-III, Thiruvananthapuram