


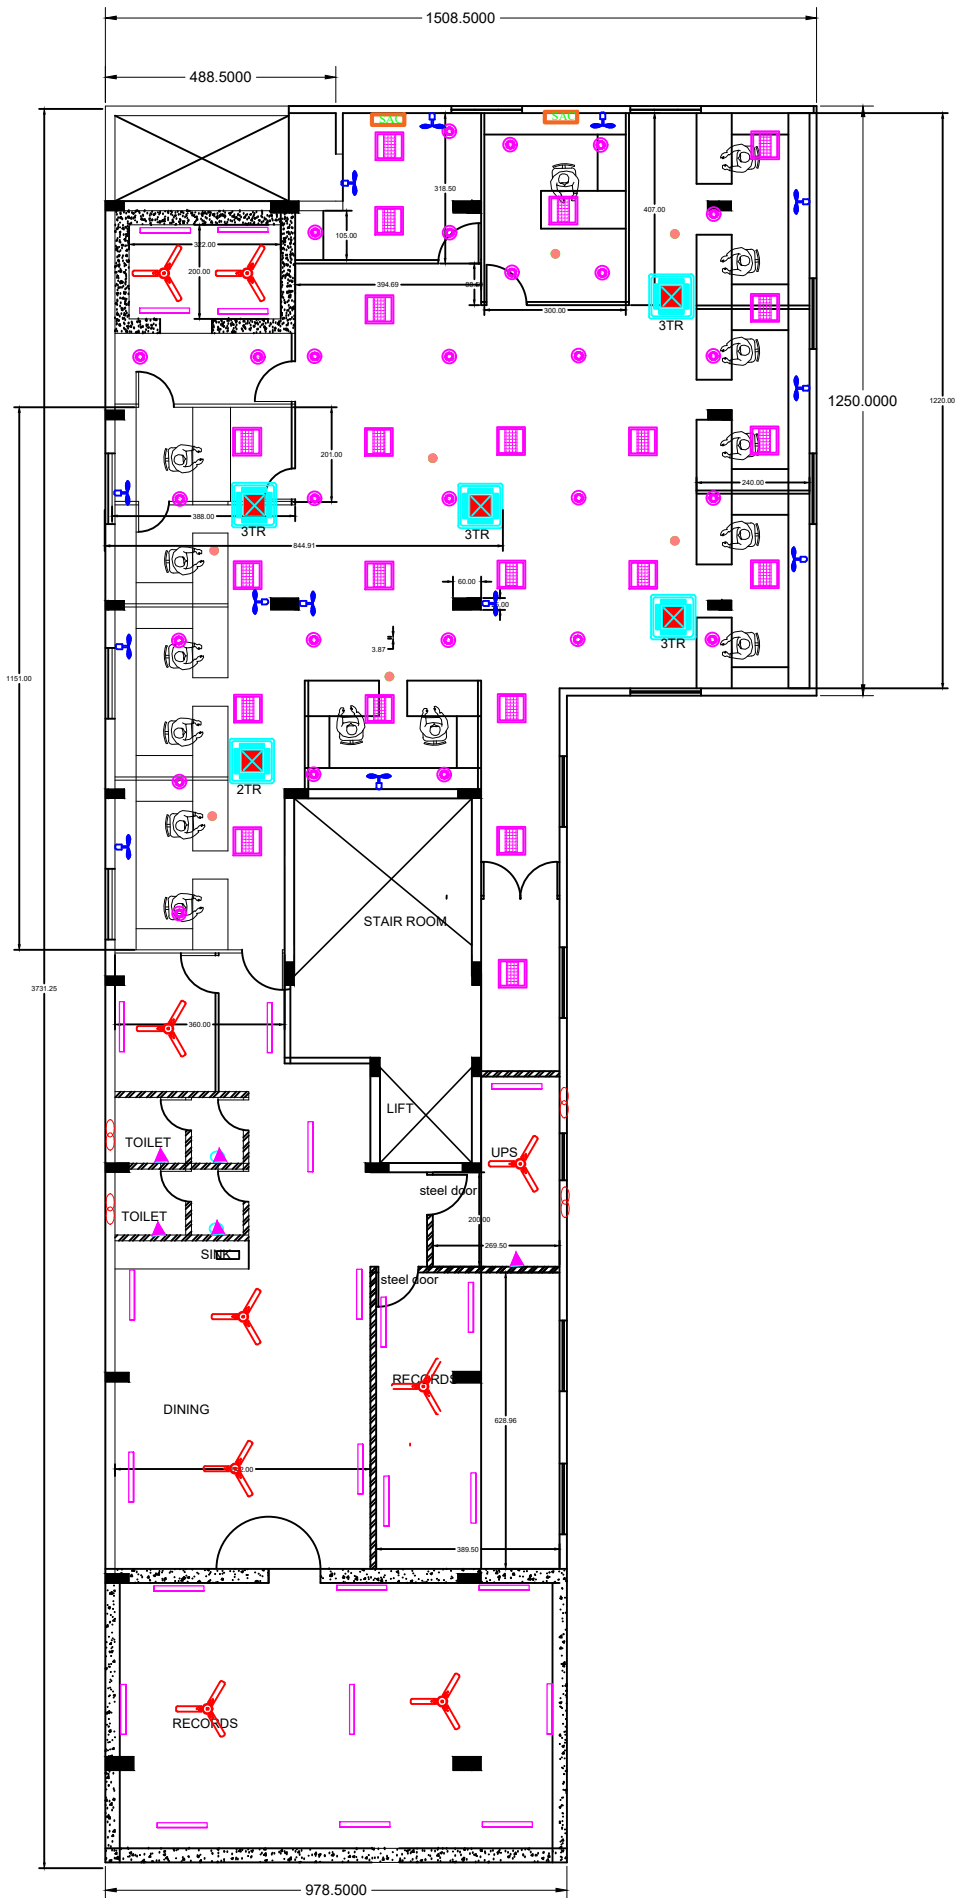

PROPOSED LAYOUT OF SME BRANCH KALAMASSERY