


29733

Digital Printing Glass Panelling Behind SWC Counter

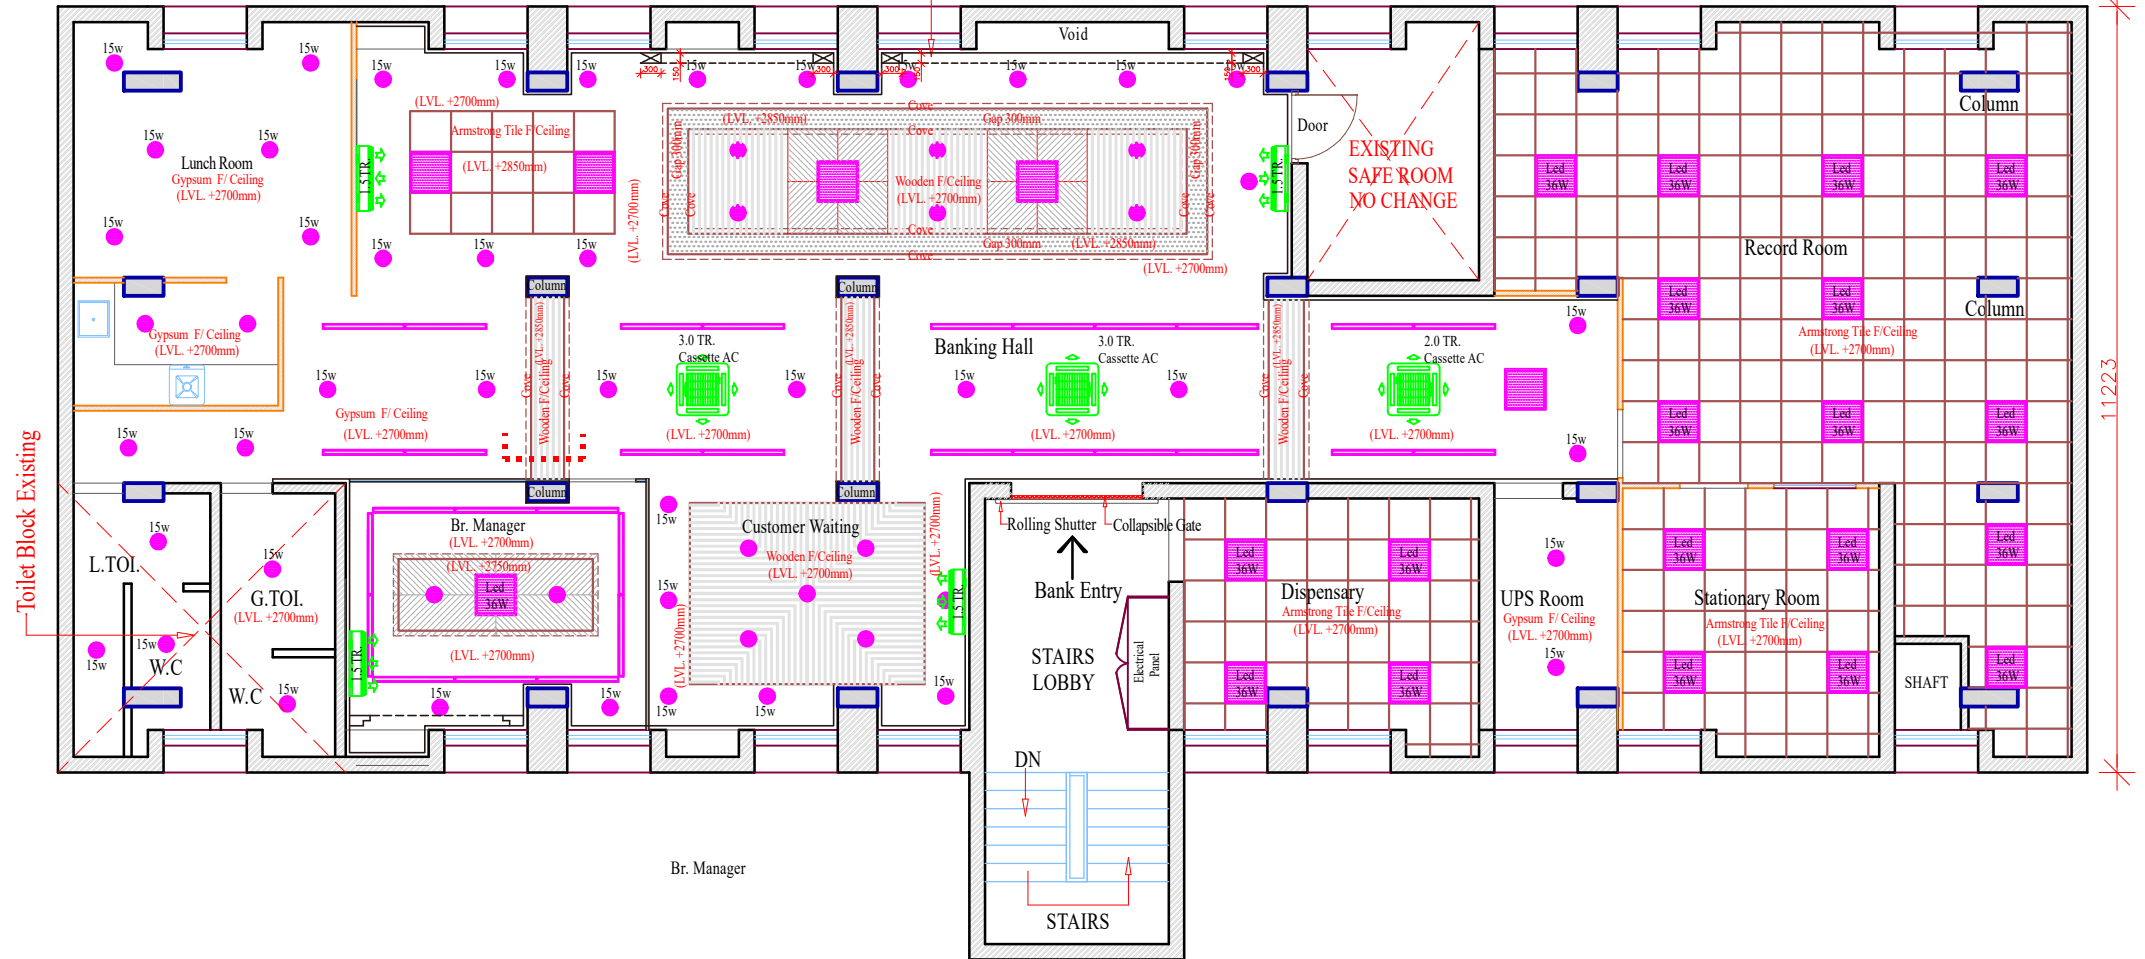

TENDER DWG.

Project

STATE BANK OF INDIA, BRANCH AT
PASCHIM VIHAR, NEW DELHI - 110063
BRANCH CODE :- 09111

TITLE

**FALSE CEILING
PLAN**

ARCHITECTS

Rajiv Marwah & Associates
V32/27, DLF Phase - III
Sector -24, Gurugram

DRAWN BY:-
SHIV KUMAR

CHECKED BY:-
RAJIV MARWAH

DATE :- 16.01.2025