


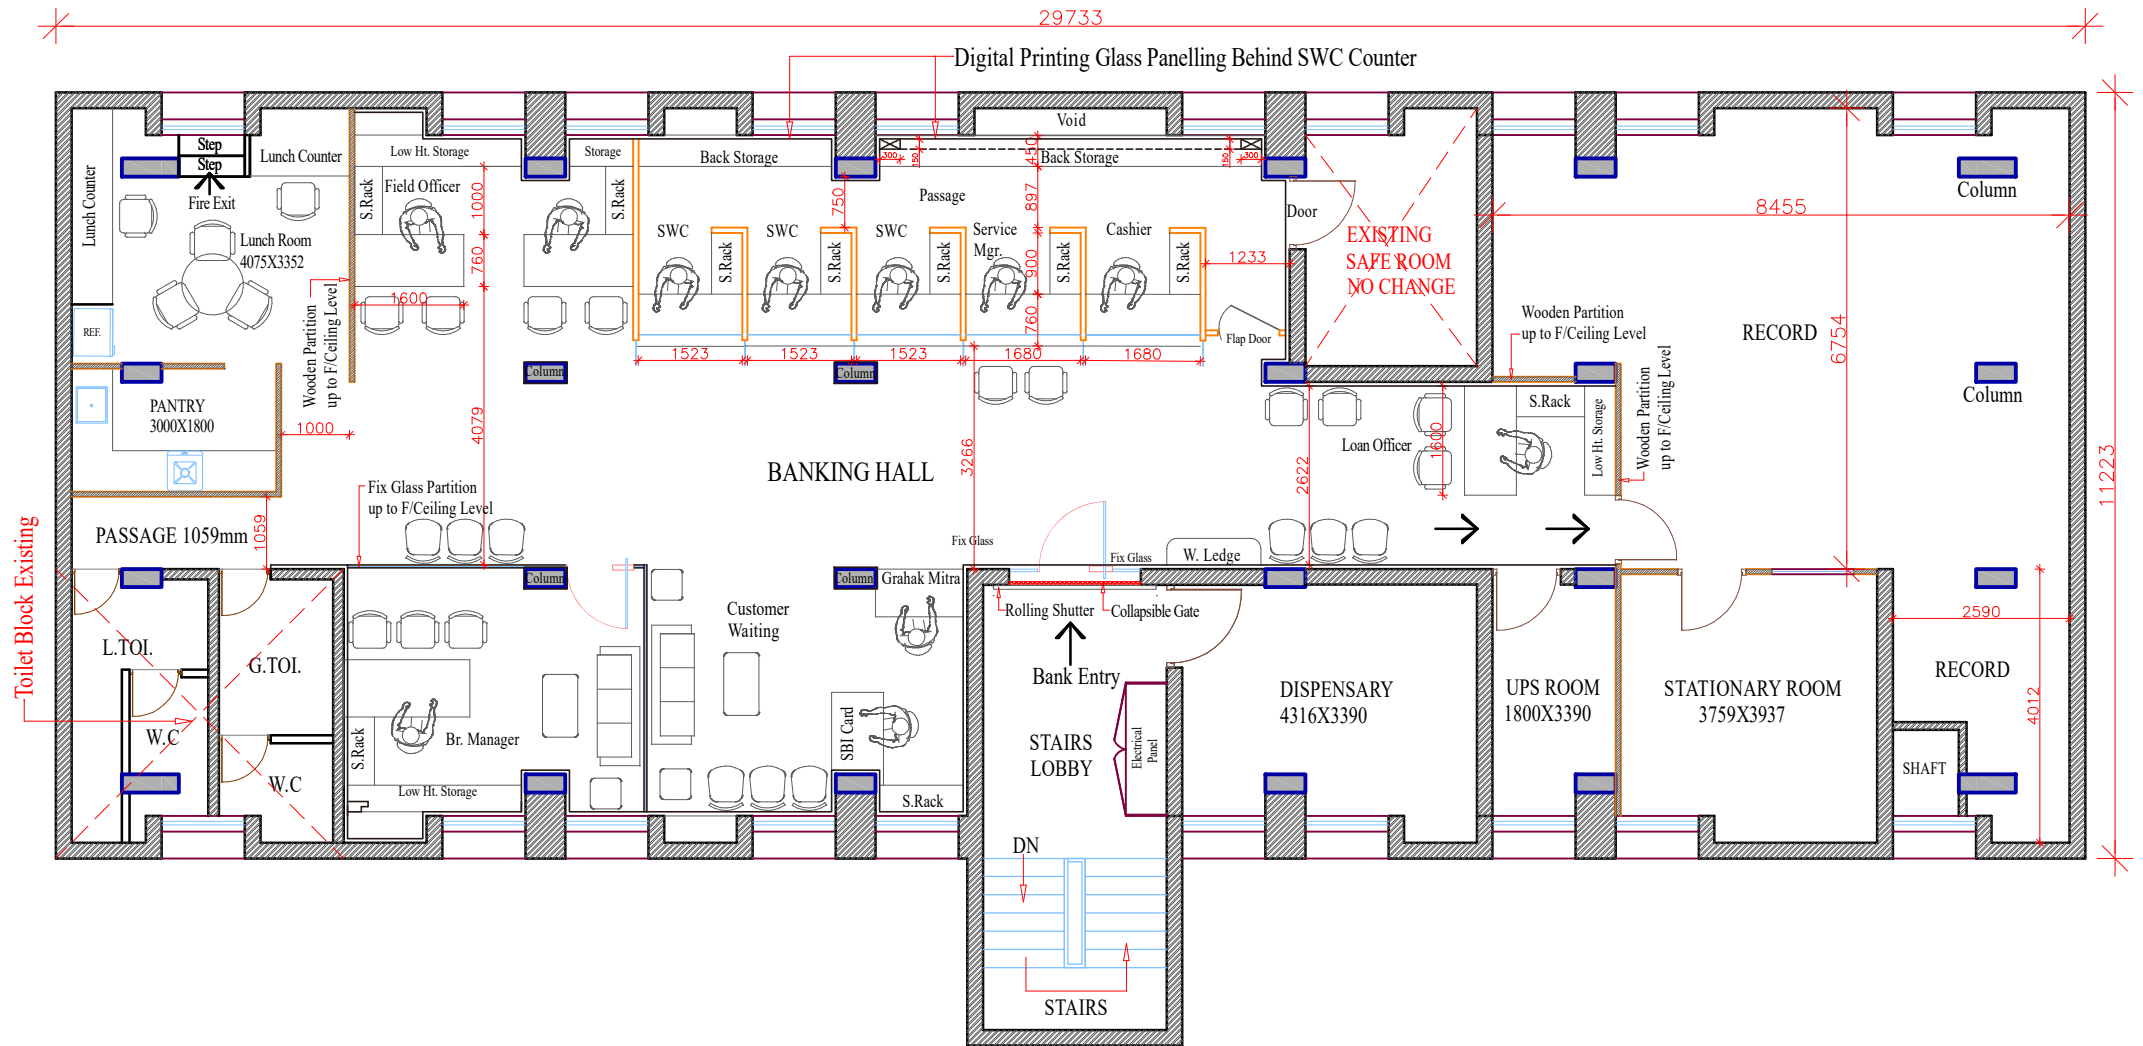

TENDER DWG.

Project
 STATE BANK OF INDIA, BRANCH AT
 PASCHIM VIHAR, NEW DELHI - 110063
 BRANCH CODE :- 09111

TITLE
PROPOSED PLAN

ARCHITECTS
 Rajiv Marwah & Associates
 V32/27, DLF Phase - III
 Sector -24, Gurugram

DRAWN BY:- SHIV KUMAR	CHECKED BY:- RAJIV MARWAH
DATE :- 16.01.2025	