


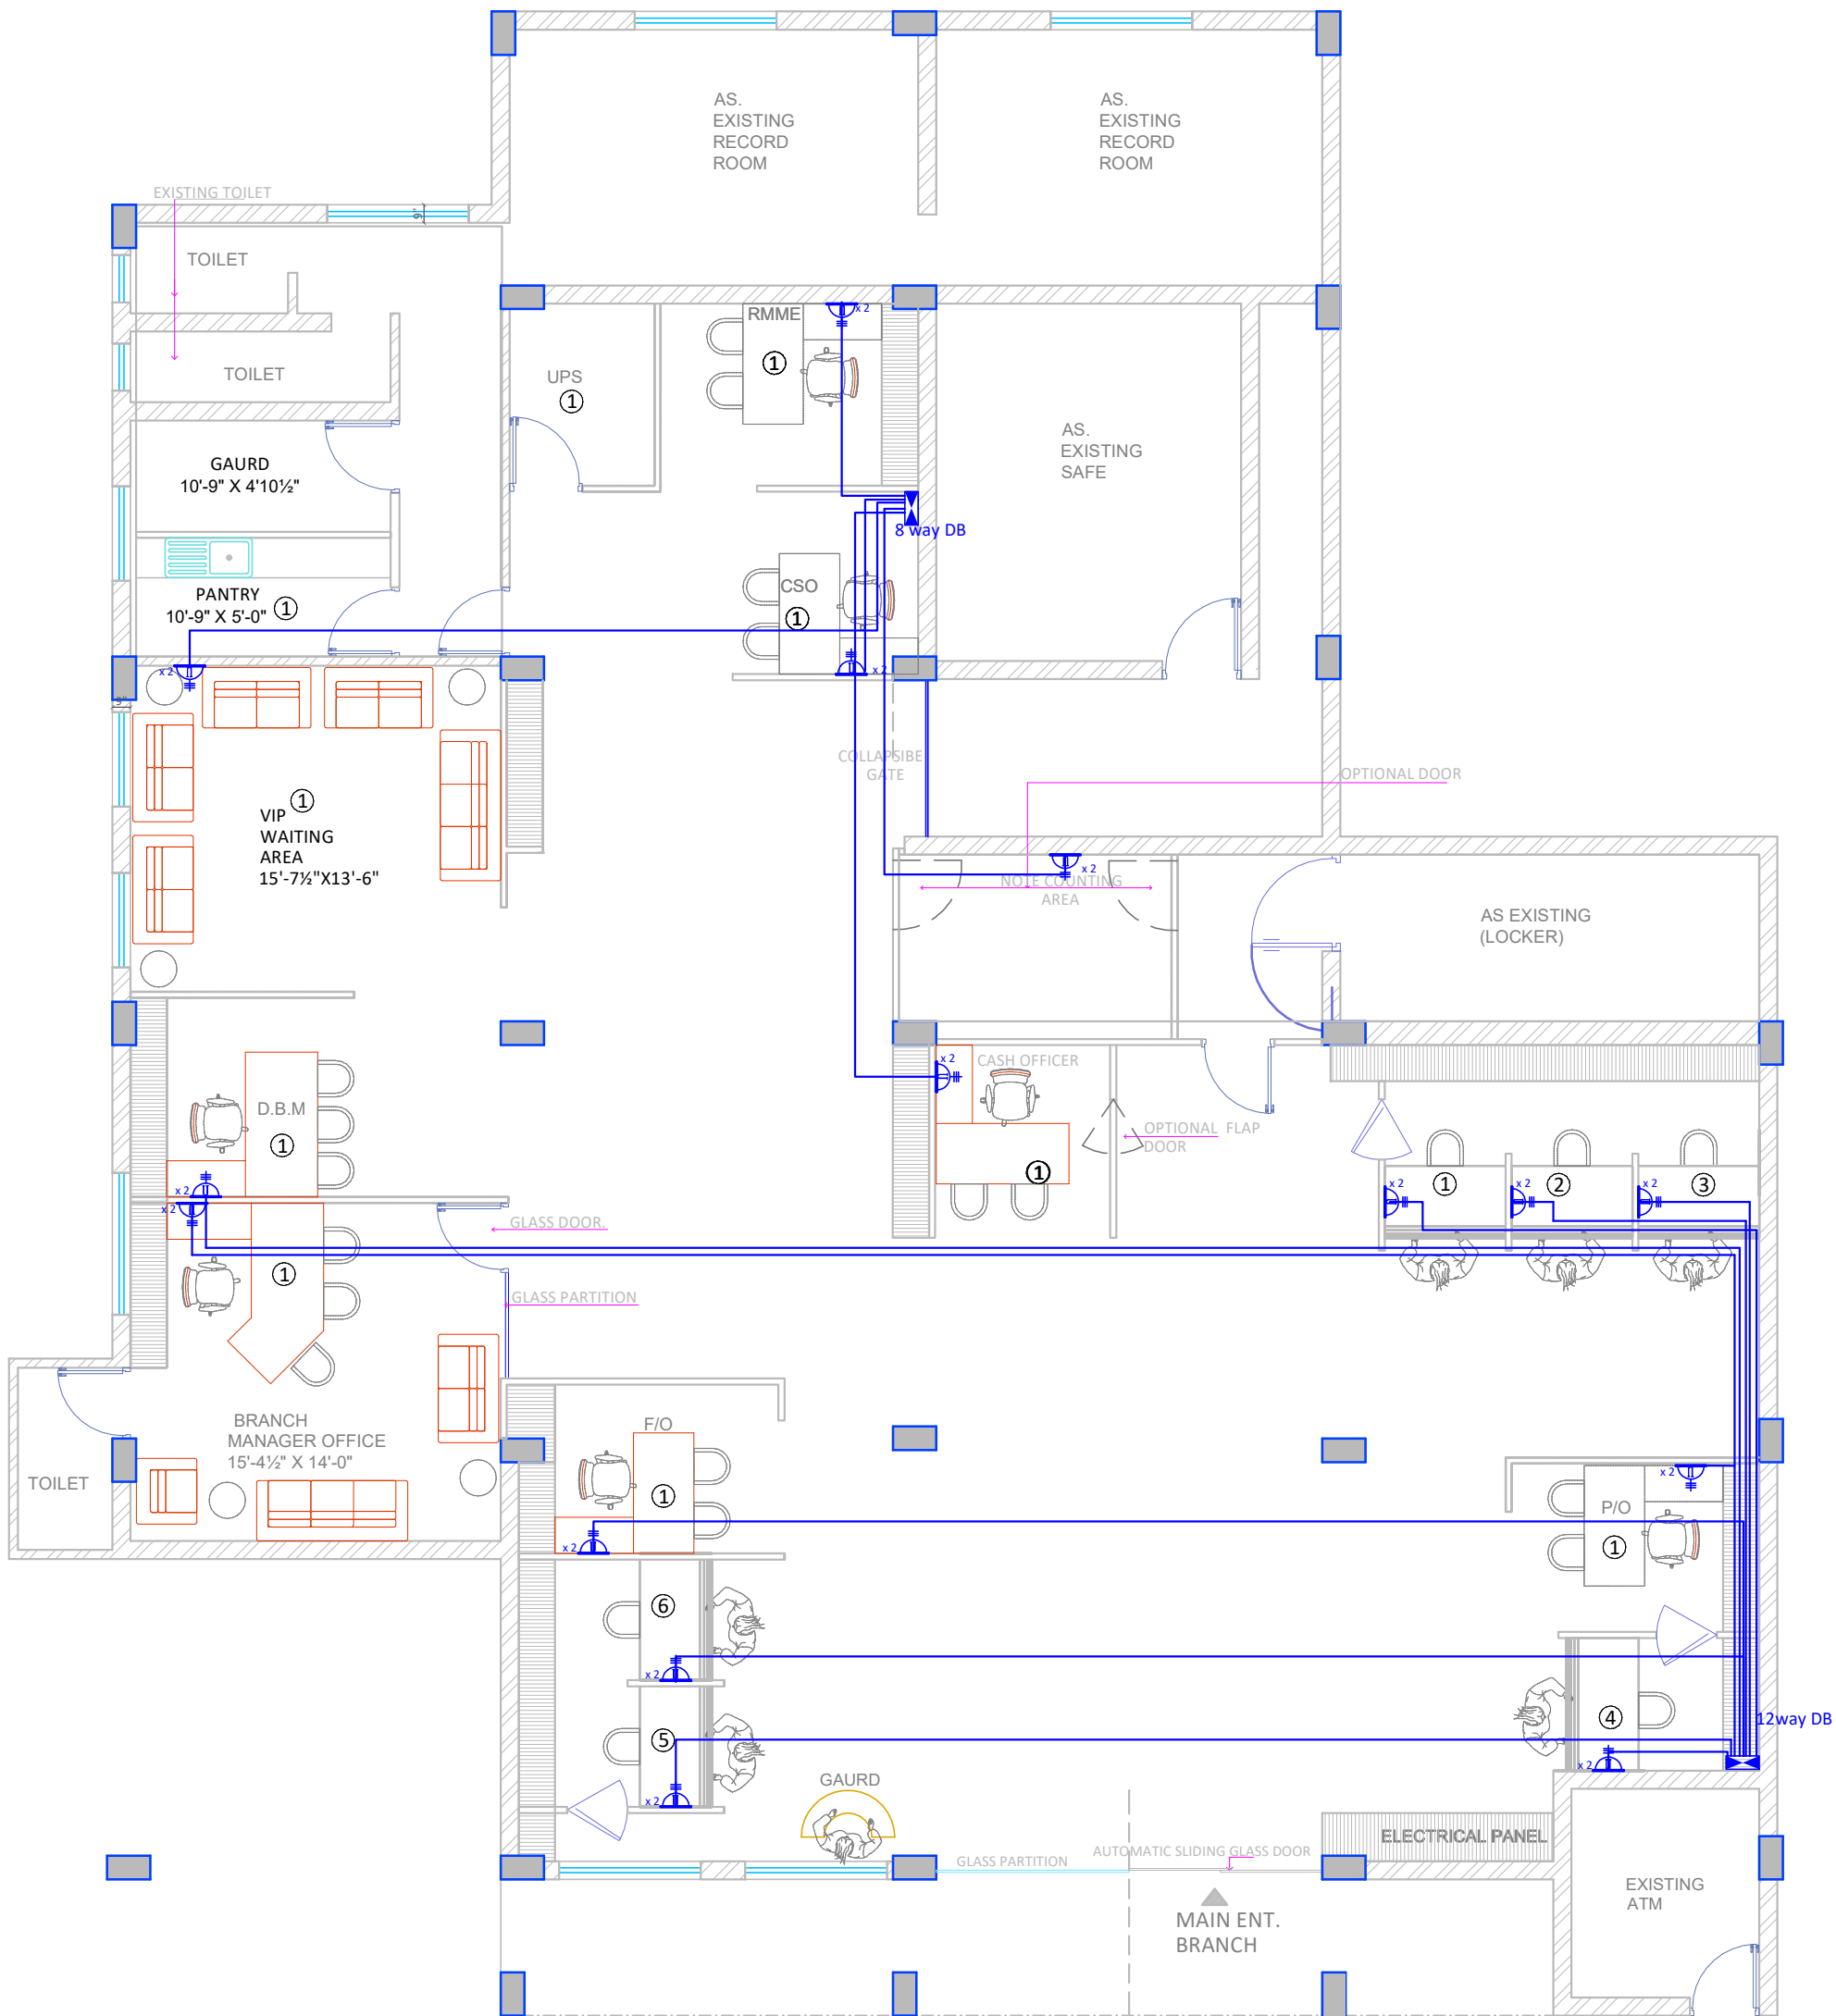

UPS DB & POINT LAYOUT.

PROJECT:
PROPOSED RENOVATION OF
BRANCH AT MANALI, (HP)

NORTH:-

REV	DESCRIPTION	DATE	BY

DRAWING TITLE
UPS DB & POINT LAYOUT.

SHEET NO.
AR- 01

DRAWING SCALE
NTS

PROJECT NO.

APPROVED BY. RANDEEP SINGH

CHECKED BY. MANDEEP SINGH

DRAWN BY. NARESH CHAUHAN

DATE. 29-8-2024

INNER VALUE ARCHITECTS

1433 SECTOR-22-B
IIND LEVEL
CHANDIGARH.

TELE/FAX : +91 172 5025188

