


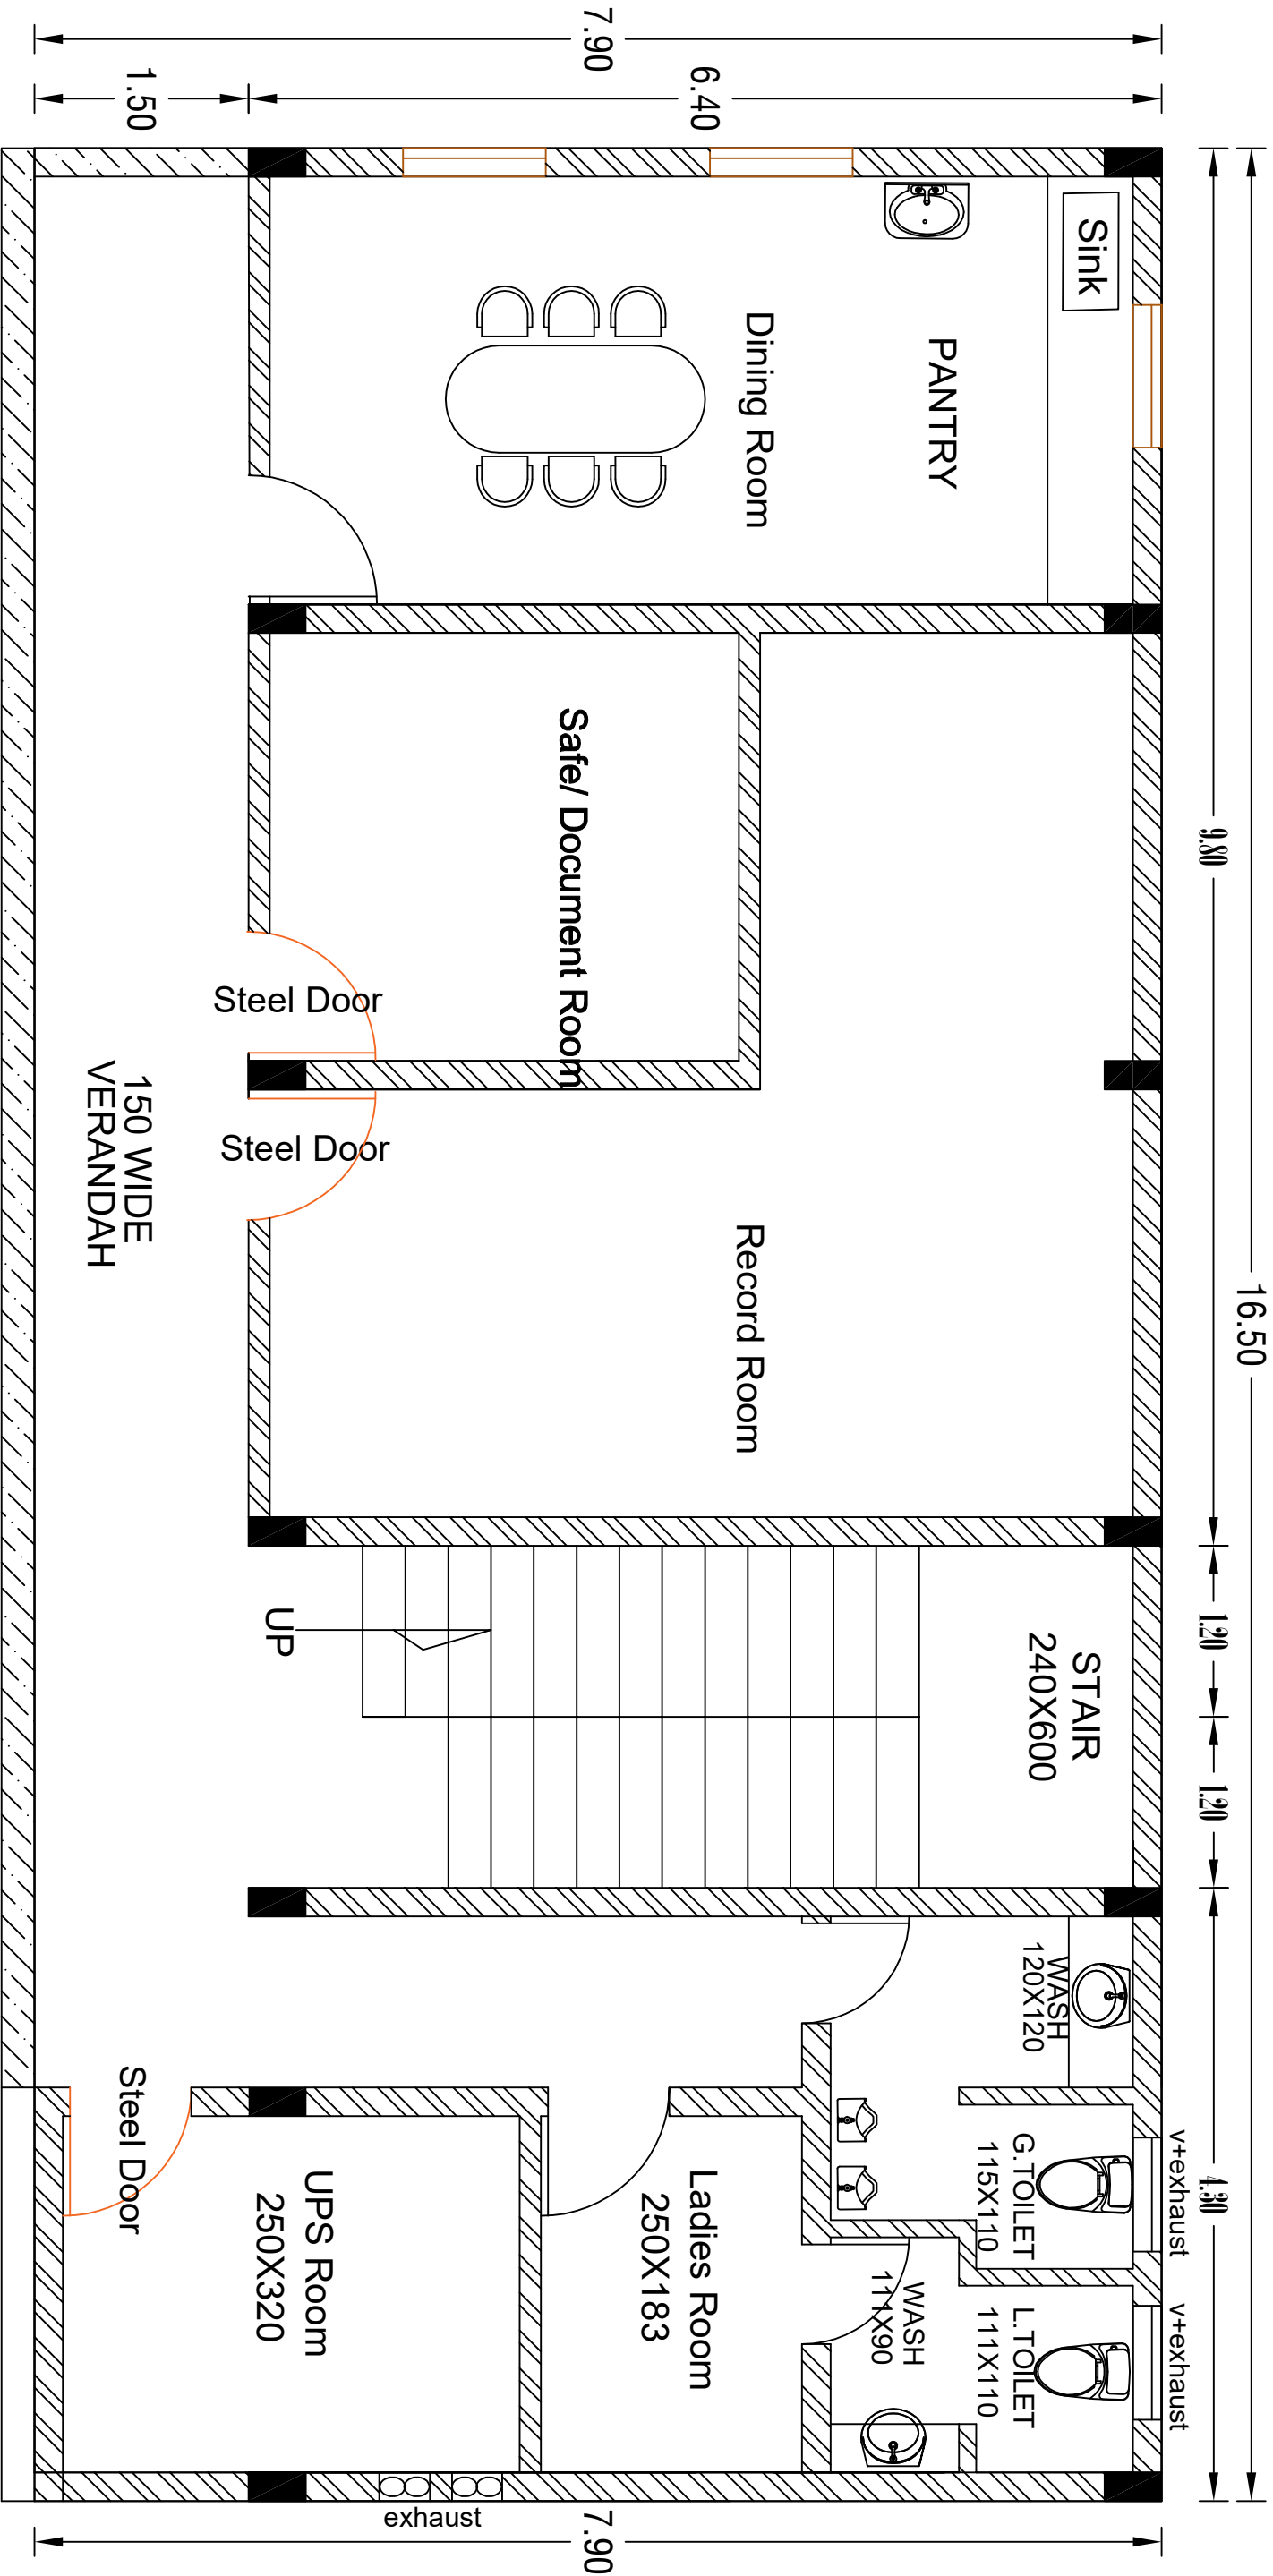

Grill work + Glass

THALIKULAM BRANCH - PROPOSED LAYOUT PLAN (FF)