

MULTI PURPOSE
LOCK- EBCO -
E-MPL1-22



HINGES - S.S.
MATT FINISH -
EBCO




CHANNEL -
EBCO- BMDS 35



HANDLES -
SS-202 MATT
FINISH



VENEER-GREENPLY
BURMA TEAK
VENEER

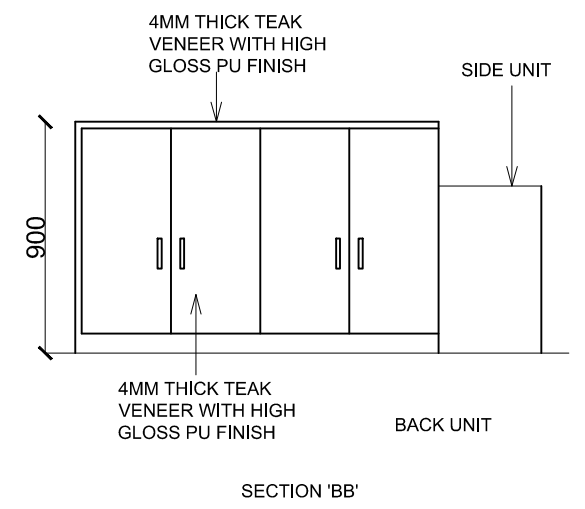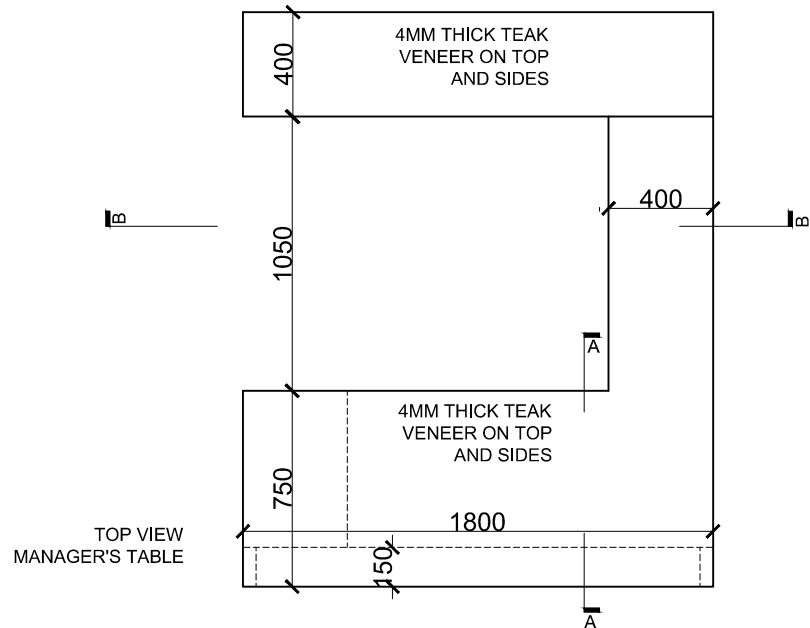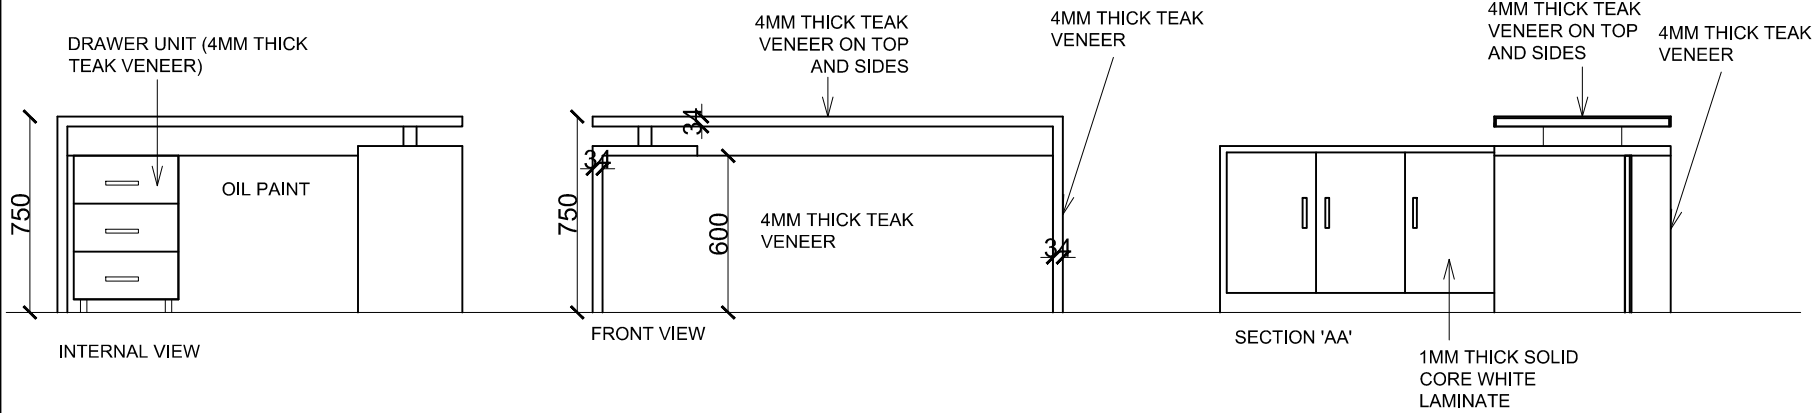

NOTES	
1.	ALL DIMENSIONS ARE IN FEET- INCHES & ARE TO BE READ NOT MEASURED.
2.	DISCREPANCY FOUND IN DRG SHOULD BE BROUGHT TO THE ARCHITECT'S NOTICE IMMEDIATELY.
3.	ARCH. DWGS. TO HAVE PRECEDENCE OVER STRL. DWGS. FOR POSITIONS AND DIMENSIONS.
4.	FINISHED GROUND FLOOR IS AT 100'
5.	LARGE SCALE DRGS TO HAVE PRECEDENCE OVER SMALL SCALE DRGS
6.	PLINTH OF THE EXISTING BUILDING IS AT 100'.

ABBREVIATIONS	

DATE	REVISION

SBI-PRIME SHOPPERS BRANCH, SURAT		PROJ.NO. 1016
MANAGER'S TABLE		AWD.NO. 01
CHECK BY:	DRAWN BY: VISHAL	DATE:- 10-07-19
SCALE: NTS		
ARCHITECT: VISHAL PAREKH		
409/ KINARO, NR. MAKKAI POOL, NANPURA, SURAT-1		
PH.NO: 98793 17886 e-mail: vishalvparekh@yahoo.com		

APPROVALS	
CONSULTANT	
ARCHITECT	
SITE COORDINATOR	
NOTES	

AUTO LOCK -
EBCO - P-ALL1-22



MULTI PURPOSE
LOCK- EBCO -
E-MPL1-22



NIGHT LATCH -
EUROPA 8010 NS






HINGES - S.S.
MATT FINISH -
EBCO



CHANNEL -
EBCO- BMDS 35



HANDLES -
SS-202 MATT
FINISH

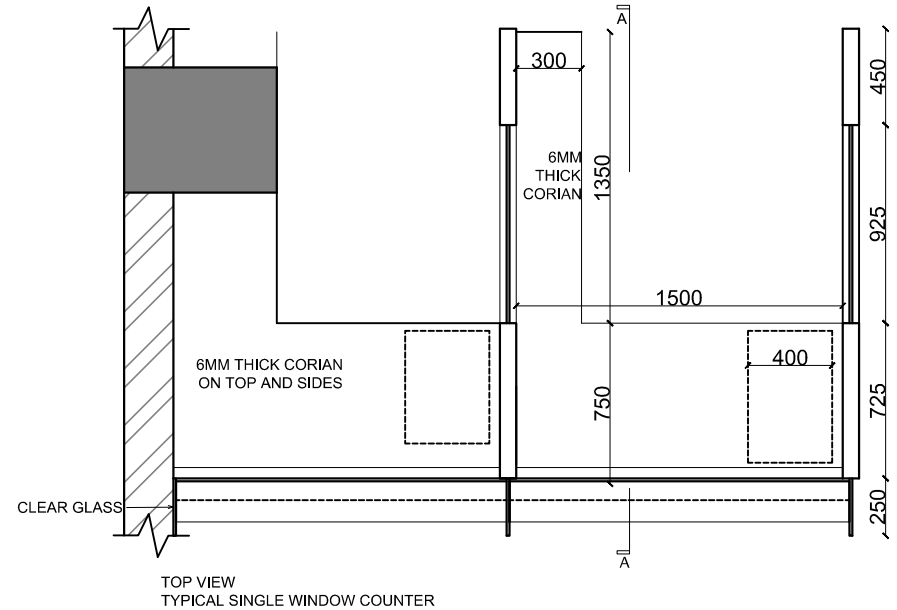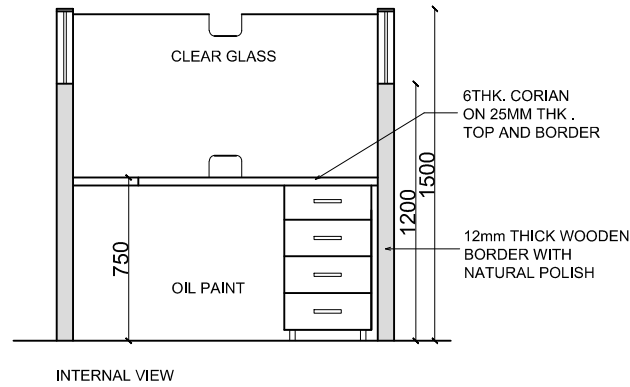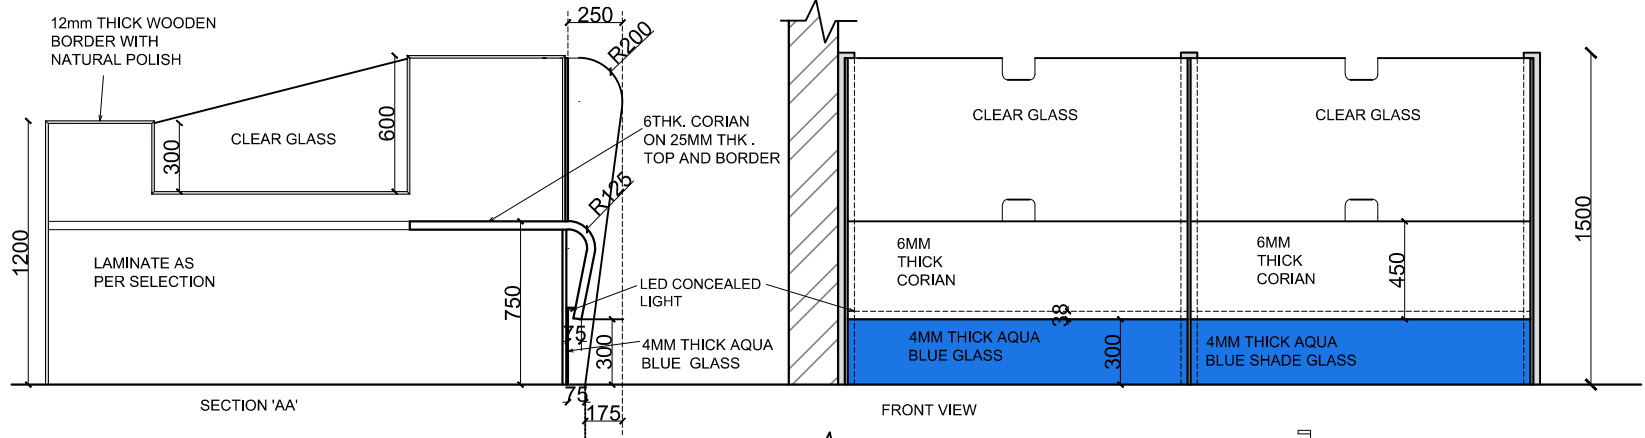

- NOTES
1. ALL DIMENSIONS ARE IN FEET- INCHES & ARE TO BE READ NOT MEASURED.
 2. DISCREPANCY FOUND IN DRG SHOULD BE BROUGHT TO THE ARCHITECT'S NOTICE IMMEDIATELY.
 3. ARCH. DWGS. TO HAVE PRECEDENCE OVER STRL. DWGS. FOR POSITIONS AND DIMENSIONS.
 4. FINISHED GROUND FLOOR IS AT 100'
 5. LARGE SCALE DRGS TO HAVE PRECEDENCE OVER SMALL SCALE DRGS
 6. PLINTH OF THE EXISTING BUILDING IS AT 100'.

ABBREVIATIONS

DATE	REVISION

SBI-PRIME SHOPPERS BRANCH, SURAT		PROJ.NO. 1016
TYPICAL SINGLE WINDOW COUNTER		AWD.NO. 07
CHECK BY:	DRAWN BY: VISHAL	DATE:- 10-07-19
SCALE: NTS		
ARCHITECT: VISHAL PAREKH		
409/ KINARO, NR. MAKKAI POOL, NANPURA, SURAT-1		
PH.NO: 98793 17886 e-mail: vishalvparekh@yahoo.com		

APPROVALS

CONSULTANT
ARCHITECT
SITE COORDINATOR

NOTES

MULTI PURPOSE
LOCK- EBCO -
E-MPL1-22



HINGES - S.S.
MATT FINISH -
EBCO


CHANNEL -
EBCO- BMDS 35




HANDLES -
SS-202 MATT
FINISH



VENEER-GREENPLY
BURMA TEAK
VENEER

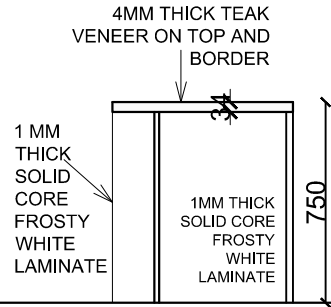


SECTION 'AA'

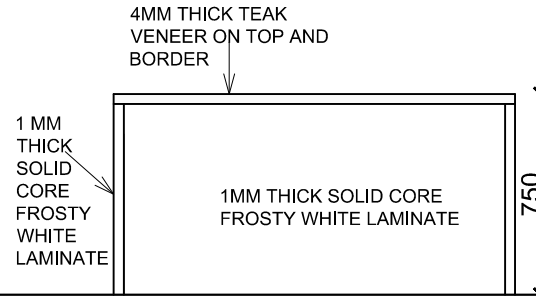


FRONT VIEW

DRAWER UNIT (1 MM
THICK SOLID CORE
FROSTY WHITE
LAMINATE)

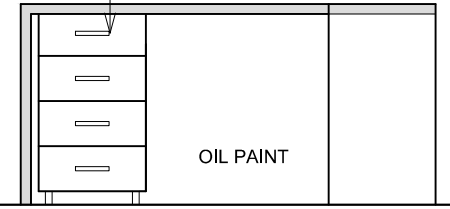

INTERNAL VIEW

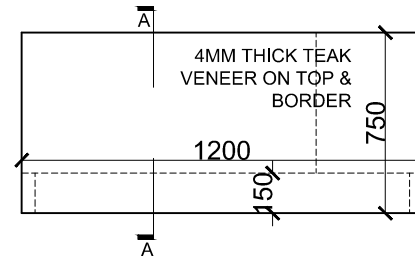

TOP VIEW
1200mm LONG OFFICER'S TABLE

APPROVALS

CONSULTANT
ARCHITECT
SITE COORDINATOR

NOTES

1. ALL DIMENSIONS ARE IN FEET- INCHES & ARE TO BE READ NOT MEASURED.
2. DISCREPANCY FOUND IN DRG SHOULD BE BROUGHT TO THE ARCHITECT'S NOTICE IMMEDIATELY.
3. ARCH. DWGS. TO HAVE PRECEDENCE OVER STRL. DWGS. FOR POSITIONS AND DIMENSIONS.
4. FINISHED GROUND FLOOR IS AT 100'
5. LARGE SCALE DRGS TO HAVE PRECEDENCE OVER SMALL SCALE DRGS
6. PLINTH OF THE EXISTING BUILDING IS AT 100'.

ABBREVIATIONS

REVISIONS

DATE	REVISION

SBI-PRIME SHOPPERS BRANCH, SURAT
1200mm LONG OFFICER'S TABLE
CHECK BY: | DRAWN BY : VISHAL | DATE:- 10-07-19 | SCALE NTS
ARCHITECT: VISHAL PAREKH
409/ KINARO, NR. MAKKAI POOL, NANPURA, SURAT-1
PH.NO: 98793 17886 e-mail: vishalvparekh@yahoo.com

PROJ.NO.
1016
AWD.NO. 05

MULTI PURPOSE
LOCK- EBCO -
E-MPL1-22



HINGES - S.S.
MATT FINISH -
EBCO



CHANNEL -
EBCO- BMDS 35



HANDLES -
SS-202 MATT
FINISH



VENEER-GREENPLY
BURMA TEAK
VENEER

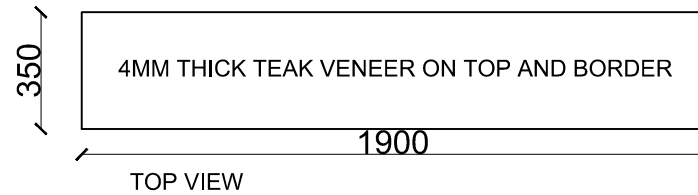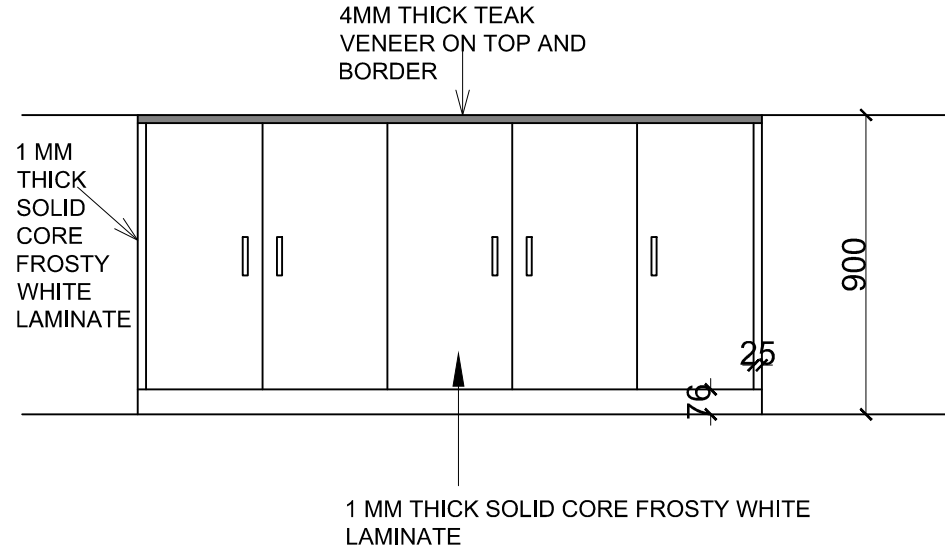

APPROVALS	CONSULTANT	NOTES	ABBREVIATIONS	REVISIONS	DATE	REVISION	SBI-PRIME SHOPPERS BRANCH, SURAT	PROJ.NO.
	ARCHITECT							1016
	SITE COORDINATOR	1. ALL DIMENSIONS ARE IN FEET- INCHES & ARE TO BE READ NOT MEASURED.					BACK UNIT B/H OFFICER'S TABLE	AWD.NO. 05
		2. DISCREPANCY FOUND IN DRG SHOULD BE BROUGHT TO THE ARCHITECT'S NOTICE IMMEDIATELY.					CHECK BY:	SCALE NTS
		3. ARCH. DWGS. TO HAVE PRECEDENCE OVER STRL. DWGS. FOR POSITIONS AND DIMENSIONS.					DRAWN BY : VISHAL	DATE:- 10-07-19
		4. FINISHED GROUND FLOOR IS AT 100'					ARCHITECT: VISHAL PAREKH	
		5. LARGE SCALE DRGS TO HAVE PRECEDENCE OVER SMALL SCALE DRGS					409/ KINARO, NR. MAKKAI POOL, NANPURA, SURAT-1	
		6. PLINTH OF THE EXISTING BUILDING IS AT 100'.					PH.NO: 98793 17886 e-mail: vishalvparekh@yahoo.com	
					REFERENCE			

NOTE : THIS DRAWING IS THE PROPERTY OF ARCHITECT VISHAL PAREKH & SHOULD NOT BE COPIED, REPRODUCED OR USED FOR ANY PURPOSE THAN SPECIFIED WITHOUT THE PRIOR PERMISSION OF THE ARCHITECT IN WRITING.

