



AOTVM/PREM/106/2022
15.10.2022


NOTE TO THE CHIEF MANAGER(COMPLIANCE & RISK),
RBO-IV Thiruvananthapuram.

INTERIOR LAYOUT FOR SBI ENIKKARA BRANCH (PROPOSED PREMISES FOR SHIFTING) – FOR APPROVAL.

With reference to the above, please find attached herewith the interior layout submitted for the proposed new premises of SBI ENIKKARA branch.

Kindly give your approval/inputs so that we may proceed with the estimation and tendering for interior works.


A copy of the approved layout has to be issued to the landlord for execution of civil works at site, as per the signed MOU.

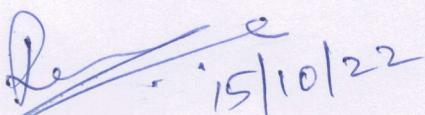

15/10/22

Manager(Civil),
AO Thiruvananthapuram.



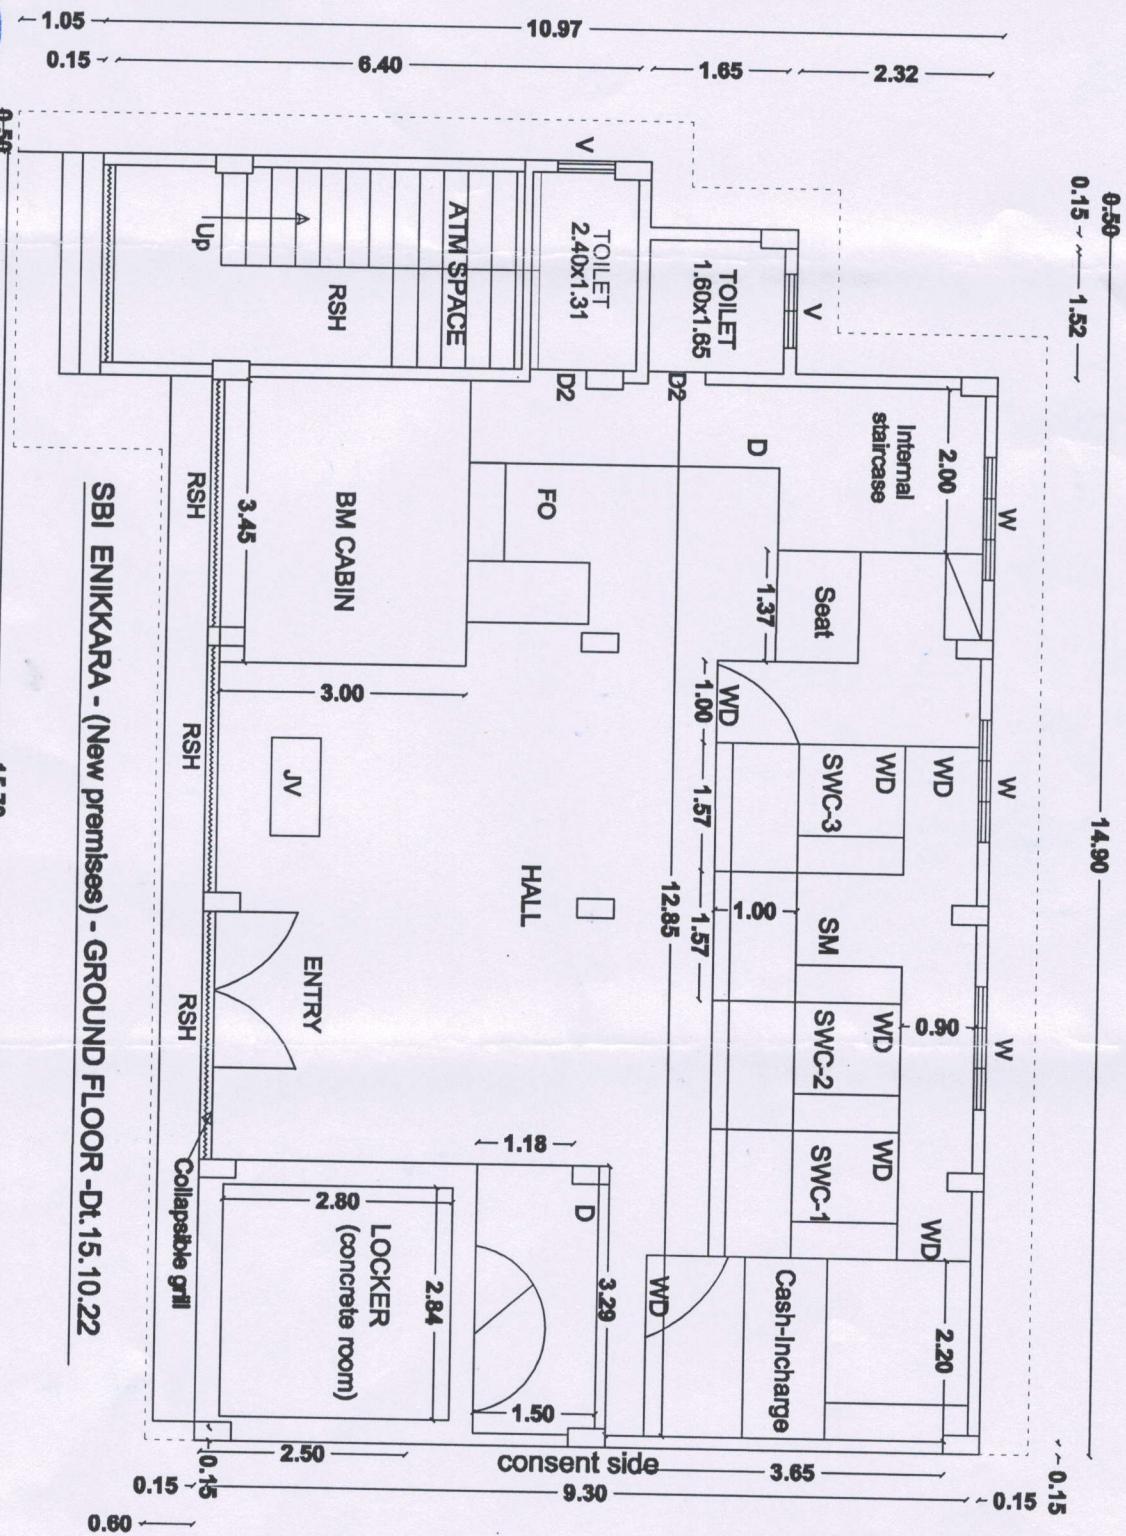

AO T.M.

MANAGER(CIVIL),

BRANCH MANAGER,

CHIEF MANAGER(COMP.& RISK),

ENIKKARA
RBO-IV T.M.

RBO-IV T.M.



15/10/22

15/10/22

15/10/22

15/10/22

15/10/22


15/10/22

15/10/22

15/10/22

15/10/22

15/10/22

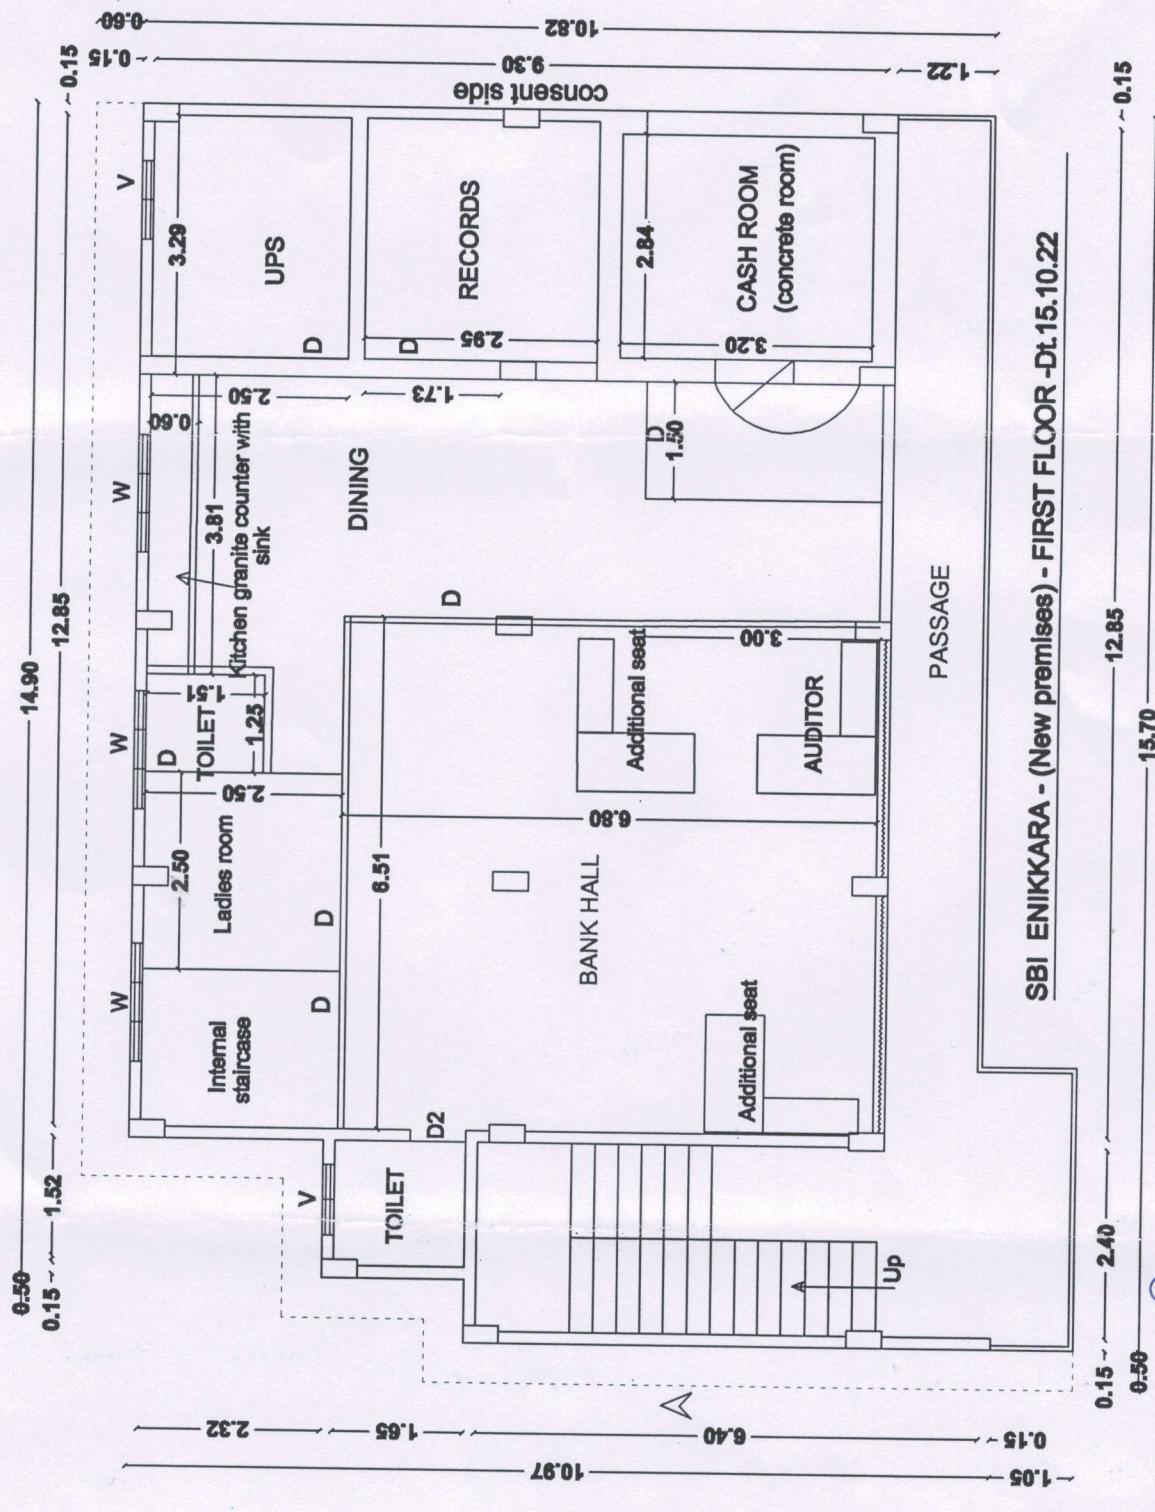

[Signature]
REGIONAL MANAGER,
RBO-IV TVM.

[Signature]
CHIEF MANAGER(COMP.& RISK),
RBO-IV TVM.



[Signature] 15/10/22
MANAGER(CIVIL),
AO TVM.

