


PROPOSED
ELECTRICAL FOR
STATE BANK OF
INDIA
SHIV NAGAR
UDHAMPUR
BRANCH
(J&K)

NOTES:

FLOOR AREA
=1993.5 SQ.FT.

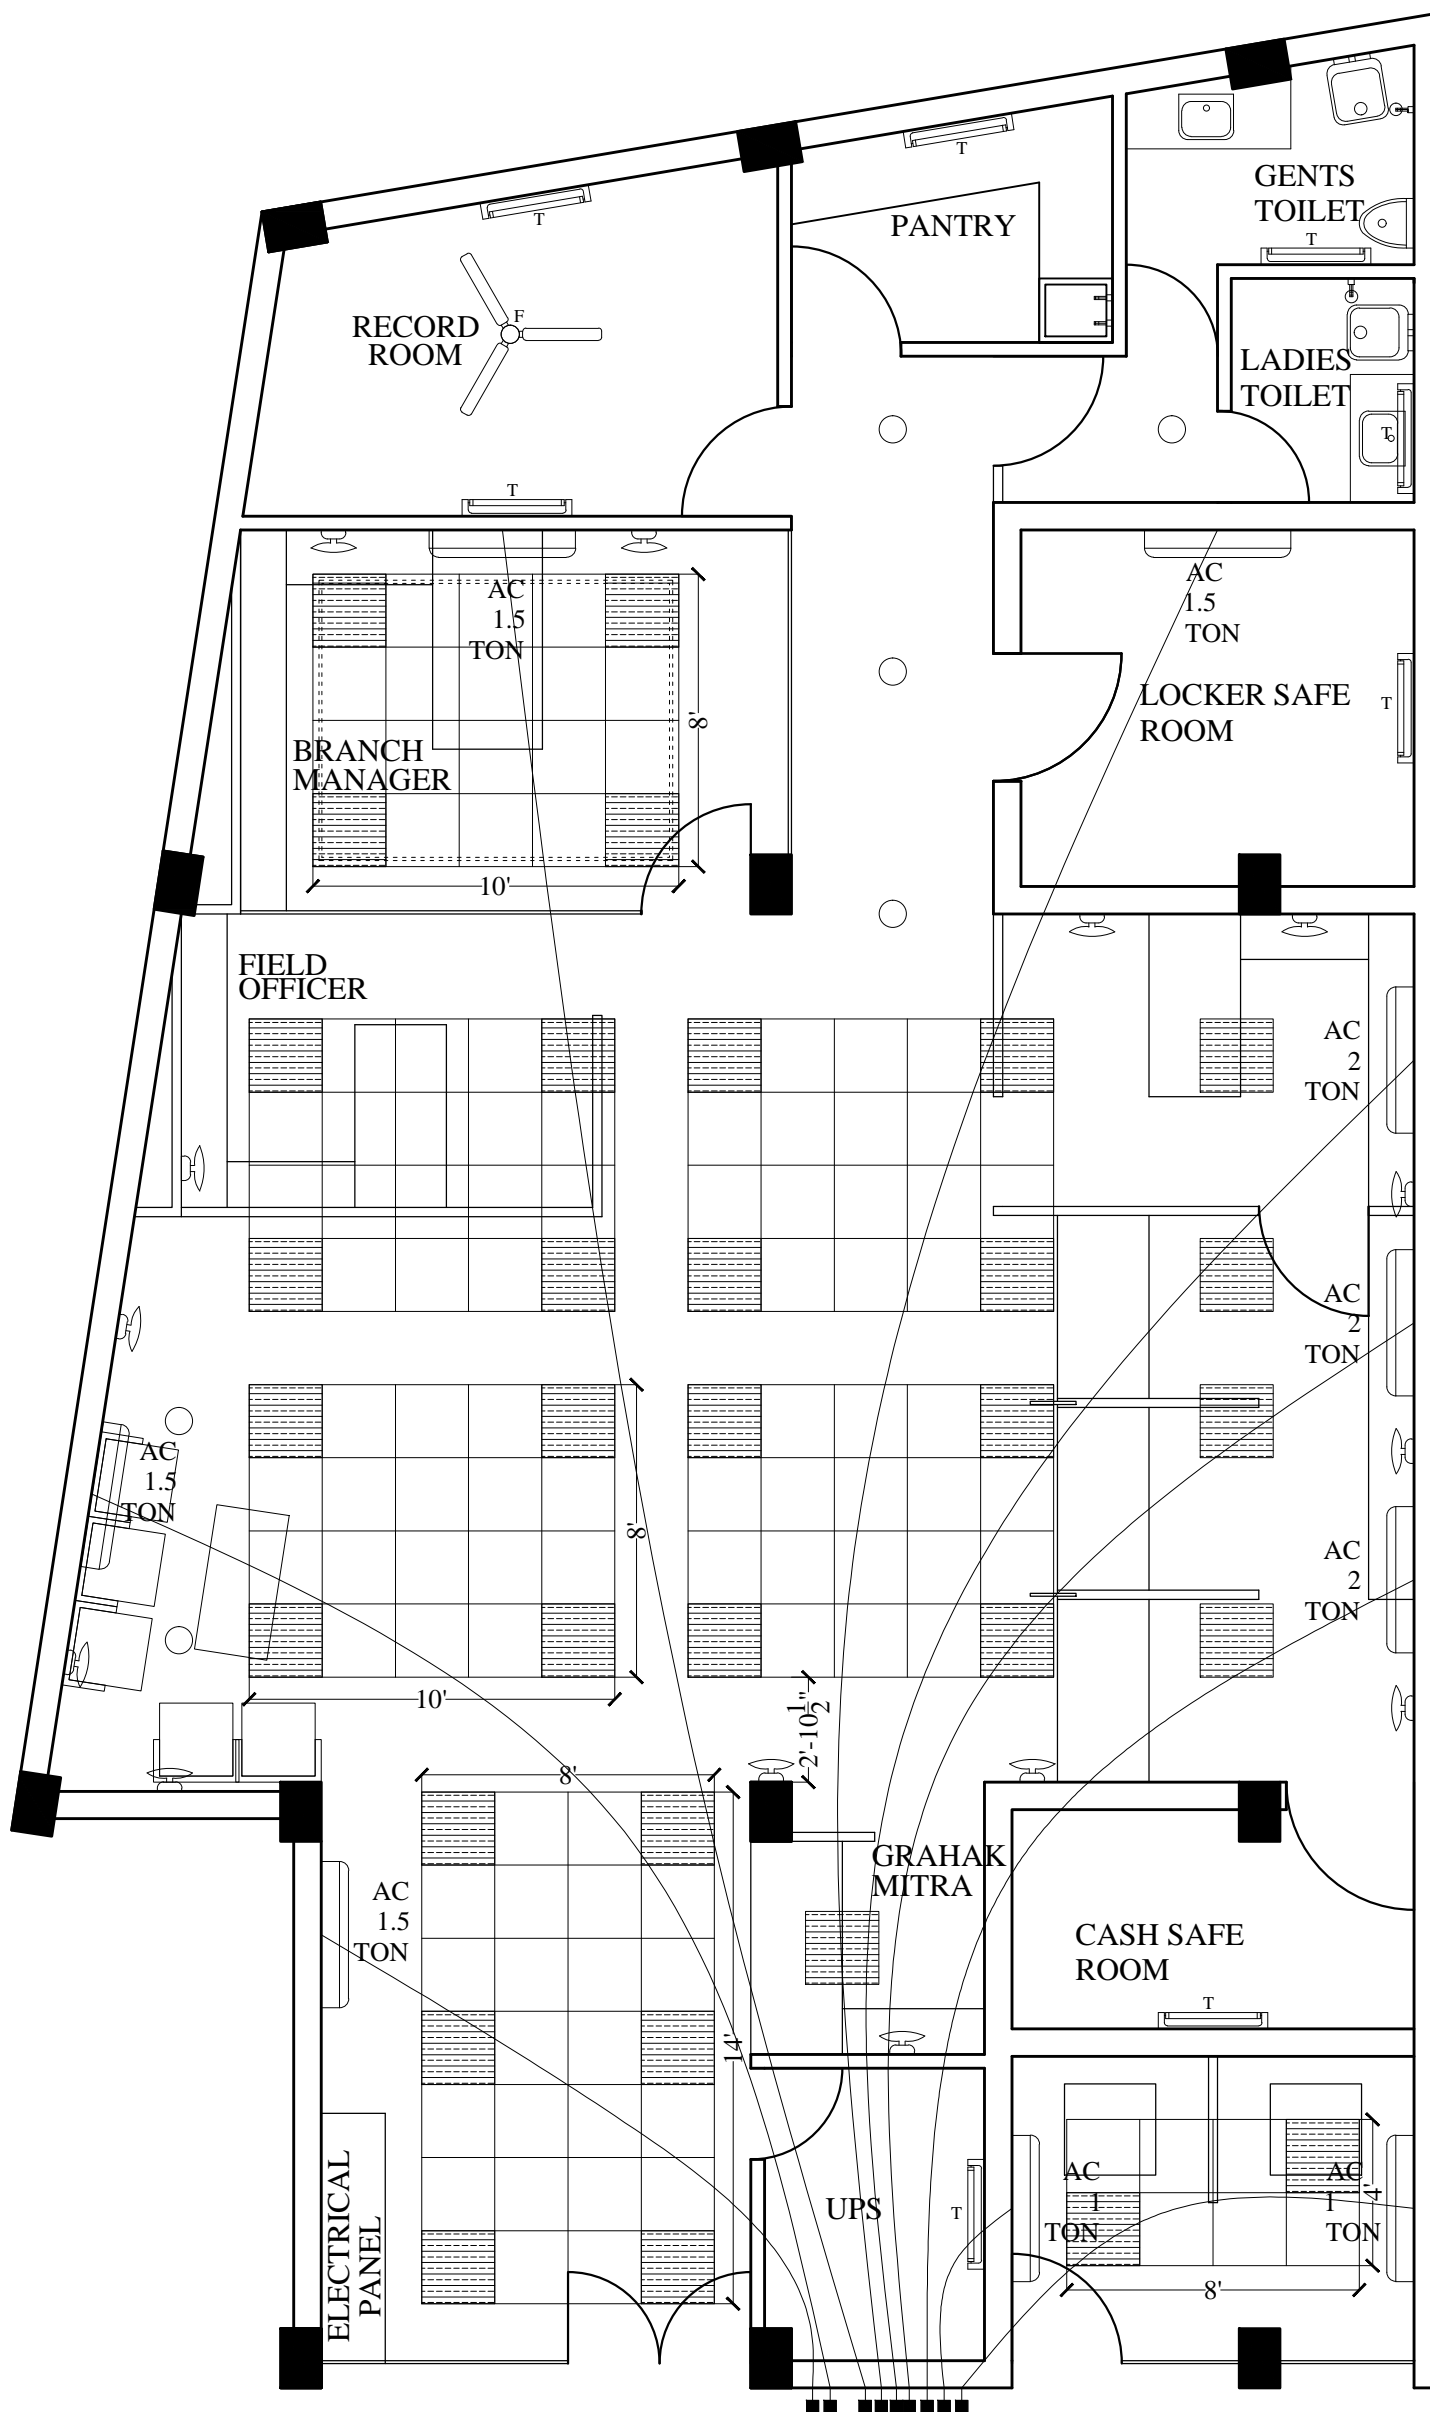

■ AC OUTER

Akshay Dutta

TITLE:
PROPOSED
FLOOR
PLAN

DRG NO. :
ARCH/SBIL/

DATED:

DRAWN BY:

APPROVED BY:

DESIGNED BY:
DUTTA AND DUTTA
ASSOCIATES,
5035/2, MODERN
COMPLEX,
MANIMAJRA,
CHANDIGARH.
PH.: 9888321423
9888443423
0172-4678035