

PROPOSED INTERIORS FOR
STATE BANK OF INDIA, AT B.O.
JABLI, DISTT. SOLAN (HP).

**DATA CABLE / NETWORKING
& TELEPHONE**


LEGEND

S.NO.	DESCRIPTION	SYMBOL	
01.	NETWORKING POINT		
02.	TELEPHONE POINT		
03.	NETWORKING /RACK		
04.	TEG BLOCK		

NETWORKING LINE ROUTE
UTP CAT-6 CABLE IN 2MM
THICK 25 MM DIA

NOTE - LED POINT AS PER
BM ADVICE

TELEPHONE LINE ROUTE -
WIRING FOR TELEPHONE
POINTS WITH 0.5 MM DIA 2
PAIR INSULATED ANNEALED
TINNED ELECTROLATIC
COPPER CONDUCTOR IN 2MM
THICK 25MM DIA

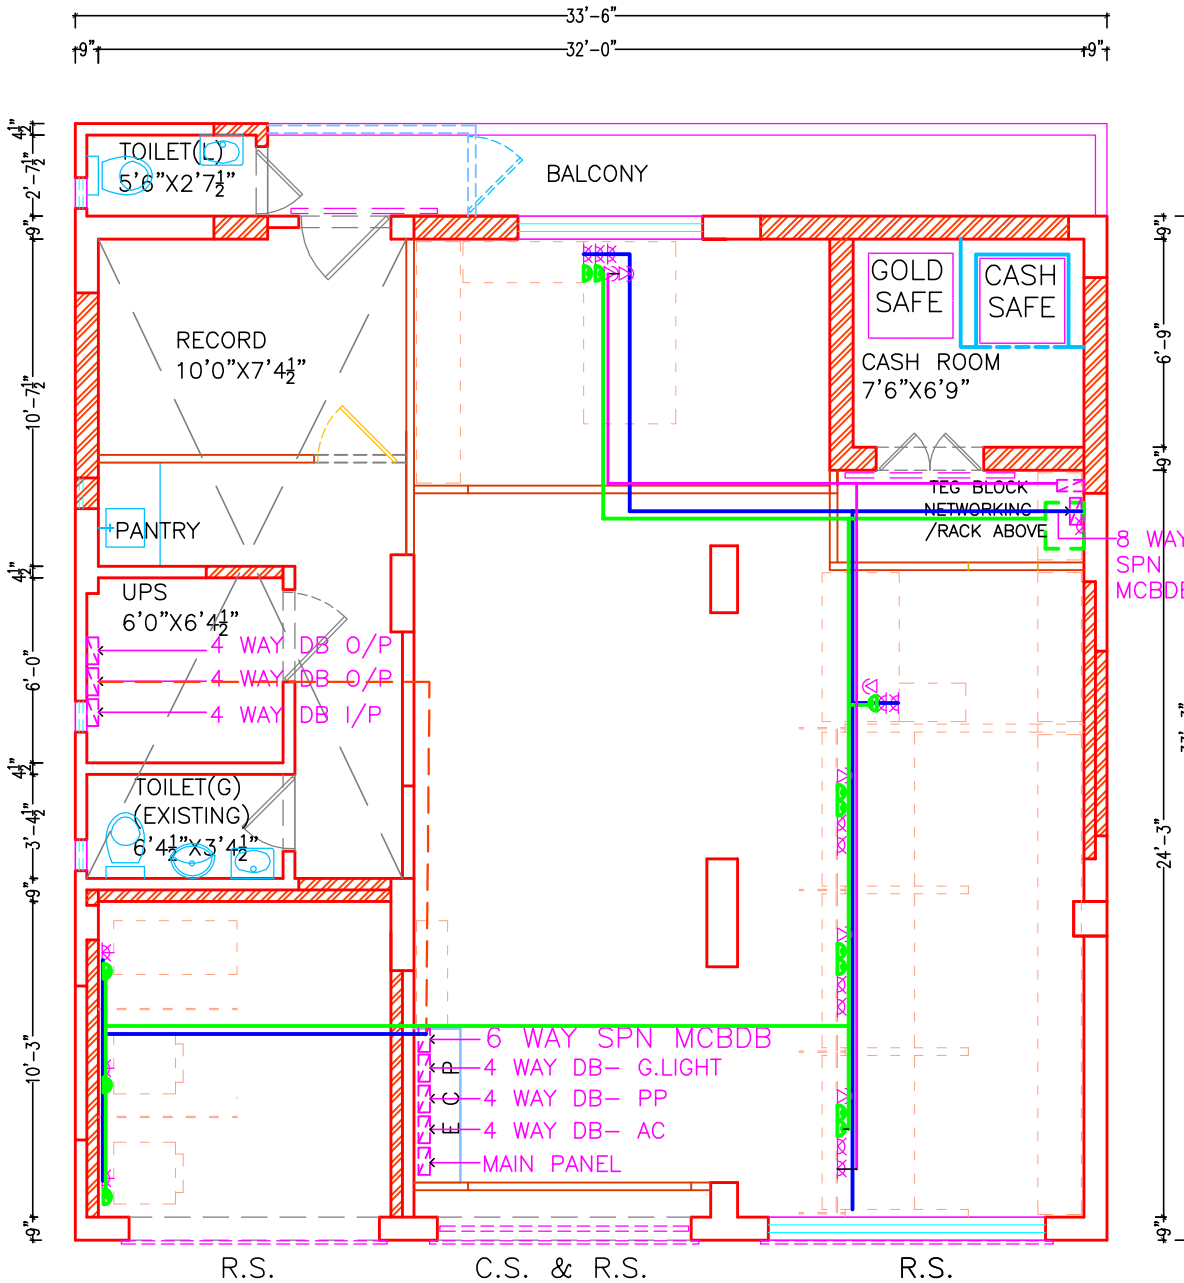

LAYOUT PLAN - G.F.

REV. DESCRIPTION DATE

TITLE : NETWORKING &
TELEPHONE LINE ROUTE

SCALE NTS

DATE 08/12/2023

JOB NO. SBI-JA/01

DRG. NO. WD-06

CREATIVE CONCEPTS

ARCHITECTS, PLANNERS, INT. DESIGNERS

BOOTH NO. - 32, SECTOR - 25

PANCHKULA- 134116.

PH. 09815788192 (M)