


PROPOSED INTERIORS FOR
STATE BANK OF INDIA, AT B.O.
JABLI, DISTT. SOLAN (HP).

SCHEDULE OF JOINERY

S.NO	TYPE	SIZE	CILL LVL	UNJEL
DOORS & WINDOWS				
01	D1	3'6"X7'0"	±0	+7'0"
02	D2	3'0"X7'0"	±0	+7'0"
03	D3	2'6"X7'0"	±0	+7'0"
04	D4	2'3"X7'0"	±0	+7'0"
05	D5	6'0"X7'0"	±0	+7'0"


LEGEND / NOTE

- B.M.-BRANCH MANAGER TABLE, SIZE - 6'0" X 3'0" X 2'6", SIDE CREDENZA -4'0"X1'6"X2'6"
- A. O.T./S.T.- TABLE SIZE - 5'0" X 2'6" X 2'6", SIDE CREDENZA-2'6"X 1'3"X 2'6"
- S.W.O.- SINGLE WINDOW OPERATOR, TABLE SIZE -5'0" X 3'0" X 2'6"
- C.V.S. - CUSTOMER'S VOUCHER STAND
- B.S. - BACK STORAGE (18" DEEP & 3'0" HIGH)
- D.W.D.- DRINKING WATER COOLER / DISPENSER
- W.F.H.P.- WOODEN FULL HEIGHT PARTITION (UPTO CEILING-F.C.)
- W.L.H.P.- WOODEN LOW HEIGHT PARTITION (UPTO 4'-0")
- G.S.F.H.P.- GYPSUM DRY WALL-60 MIN FIRE RATED - FULL HEIGHT PARTITION (UPTO FULL LVL.)
- F.D / W.G.- FLAP DOOR (HT. OF F.DOOR UPTO HT. OF PARTITION WALL)
- TG.L.H.P.-TOUGHENED GLASS LOW HEIGHT PARTITION (UPTO+4'6")
- AL.F.H.P.-ALUMINIUM FULL HEIGHT PARTITION (UPTO CEILING)
- AL.L.H.P.- ALUMINIUM LOW HEIGHT PARTITION (UPTO 4'-0")
- AL.D & F.H.P. ALUMINIUM DOOR & FULL HEIGHT PARTITION (UPTO CEILING)
- AL.P.HT.+7'6"- ALUMINIUM PARTITION HEIGHT (UPTO +7'6")
- T.G.D. - TOUGHENED GLASS DOOR.
- T.G.F.H.G. - TOUGHENED GLASS FULL HEIGHT GLAZING / PARTITION.
- T.G.P. & W.F.H.P. - TOUGHENED GLASS GLAZING / PARTITION HEIGHT UPTO +7'0" & ABOVE WOODEN FULL HEIGHT PARTITION (UPTO CEILING)
- T.G.P. HEIGHT +7'0" IN W.F.H.P.

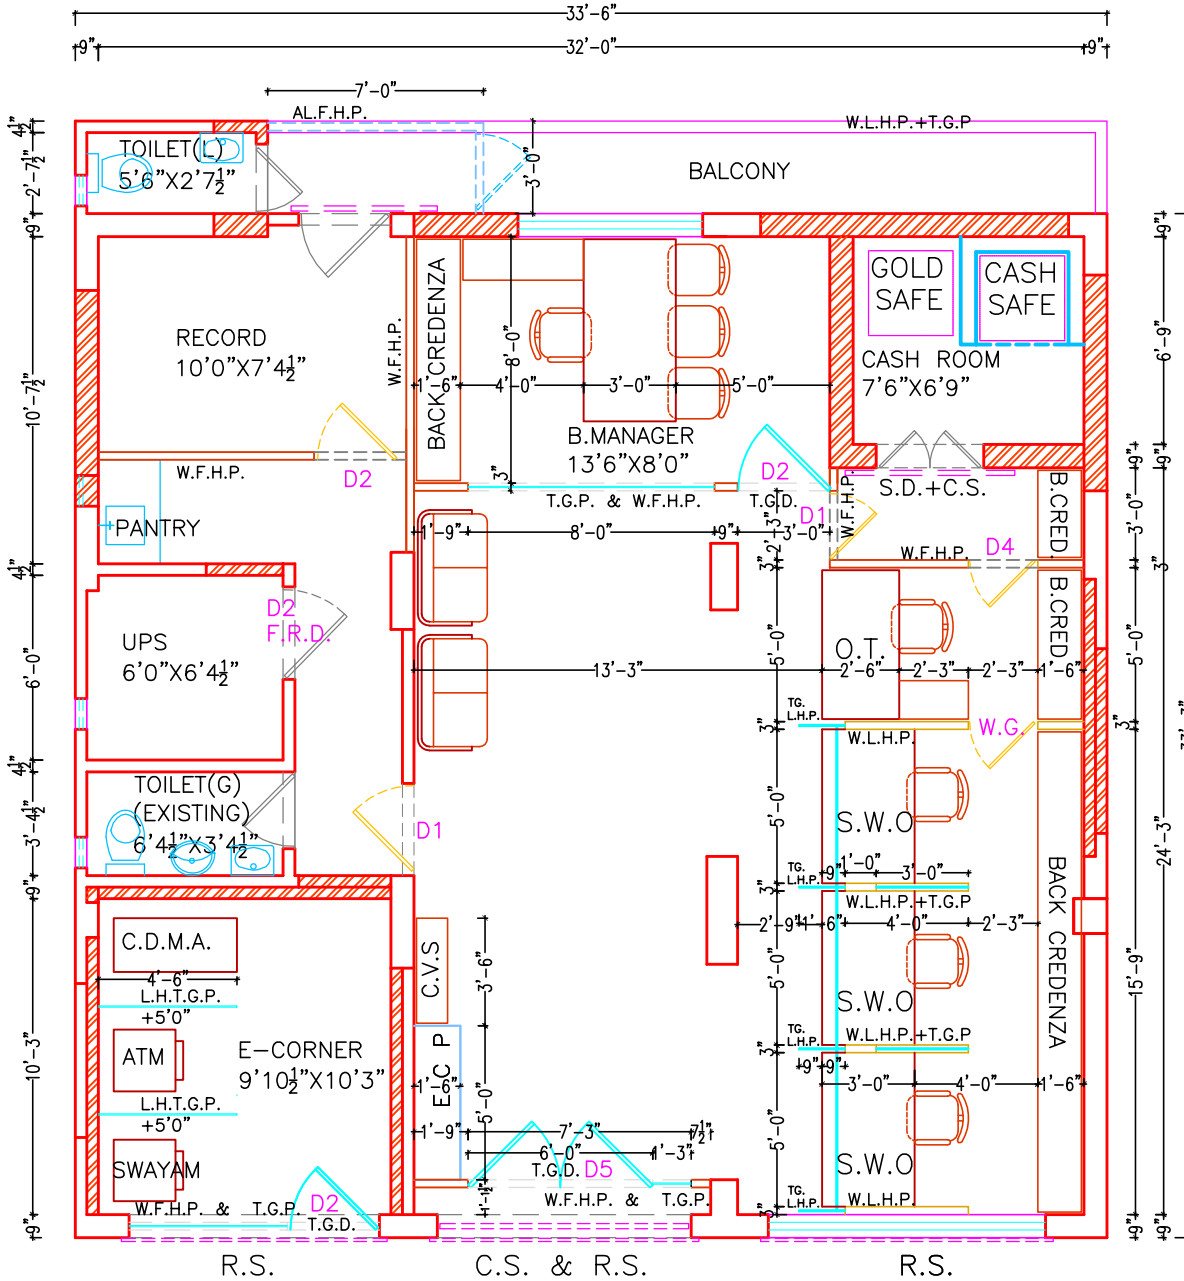

PARKING / ROAD

LAYOUT PLAN - G.F.

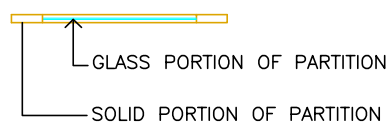

PARTITION - I AYOUT

REV. DESCRIPTION DATE

TITLE LAYOUT PLAN-FURNISHING

SCALE NTS

DATE 08/12/2023

JOB NO. SBI-JA/01

DRG. NO. WD-02

CREATIVE CONCEPTS

ARCHITECTS,PLANNERS,INT.DESIGNERS

BOOTH NO. - 32, SECTOR - 25

PANCHKULA- 134116.

PH. 09815788192 (M)