

REGIONAL MANAGER (RBO, AGRA)

CHIEF MANAGER, OPSR (RBO, AGRA)

CIVIL ENGINEER

ARCHITECT

B M (JALESAR BRANCH)

NOTE :-

- * ALL DIMENSIONS & LEVELS ARE IN MILLIMETER UNLESS NOTED OTHERWISE (U.N.O.).
- * DO NOT SCALE ANY DRAWING ONLY FOLLOW THE WRITTEN DIMENSIONS ONLY.
- * THIS DRAWING SHOULD BE READ IN CONJUNCTION WITH RELEVANT ARCH. & SERVICE DRAWINGS.
- * ANY DISCREPANCY SHOULD BE BROUGHT TO THE NOTICE OF CONSULTANT IMMEDIATELY.
- * CONTRACTOR IS REQUESTED TO VERIFY ALL THE DIMENSIONS BEFORE COMMENCEMENT OF WORK.

S.NO.	REVISION	DATE
0.1	REVISION -01	07-07-2023
0.2	REVISION -02	15-07-2023
0.3	REVISION -03	09-08-2023


DRG. NO.	SCALE
VSPL/SBI/JALESAR/02	N.T.S.

DEALT BY :	CHKD. BY :
SALEEM	NEELAM SHARMA

NOTE :-
THIS DRAWING IS PROPERTY OF M/s VASTU SADAN PVT. LTD. & NOT TO BE COPIED OR HANDED OVER TO A PARTY OR USED FOR THE PURPOSE OTHER THAN FOR WHICH IT HAS BEEN ISSUED.

DRG. TITLE	DATE :
DIMENSION PLAN GROUND FLOOR	26-05-2023 REVISION -04

ARCHITECTS
VASTU SADAN PVT. LTD.
122A/12, Gautam Nagar, New Delhi - 110049.
PHONE : 41643426, 41643626 FAX : 91-11-41643426
Email:-vspvtltd@gmail.com, vastusadan@yahoo.co.in

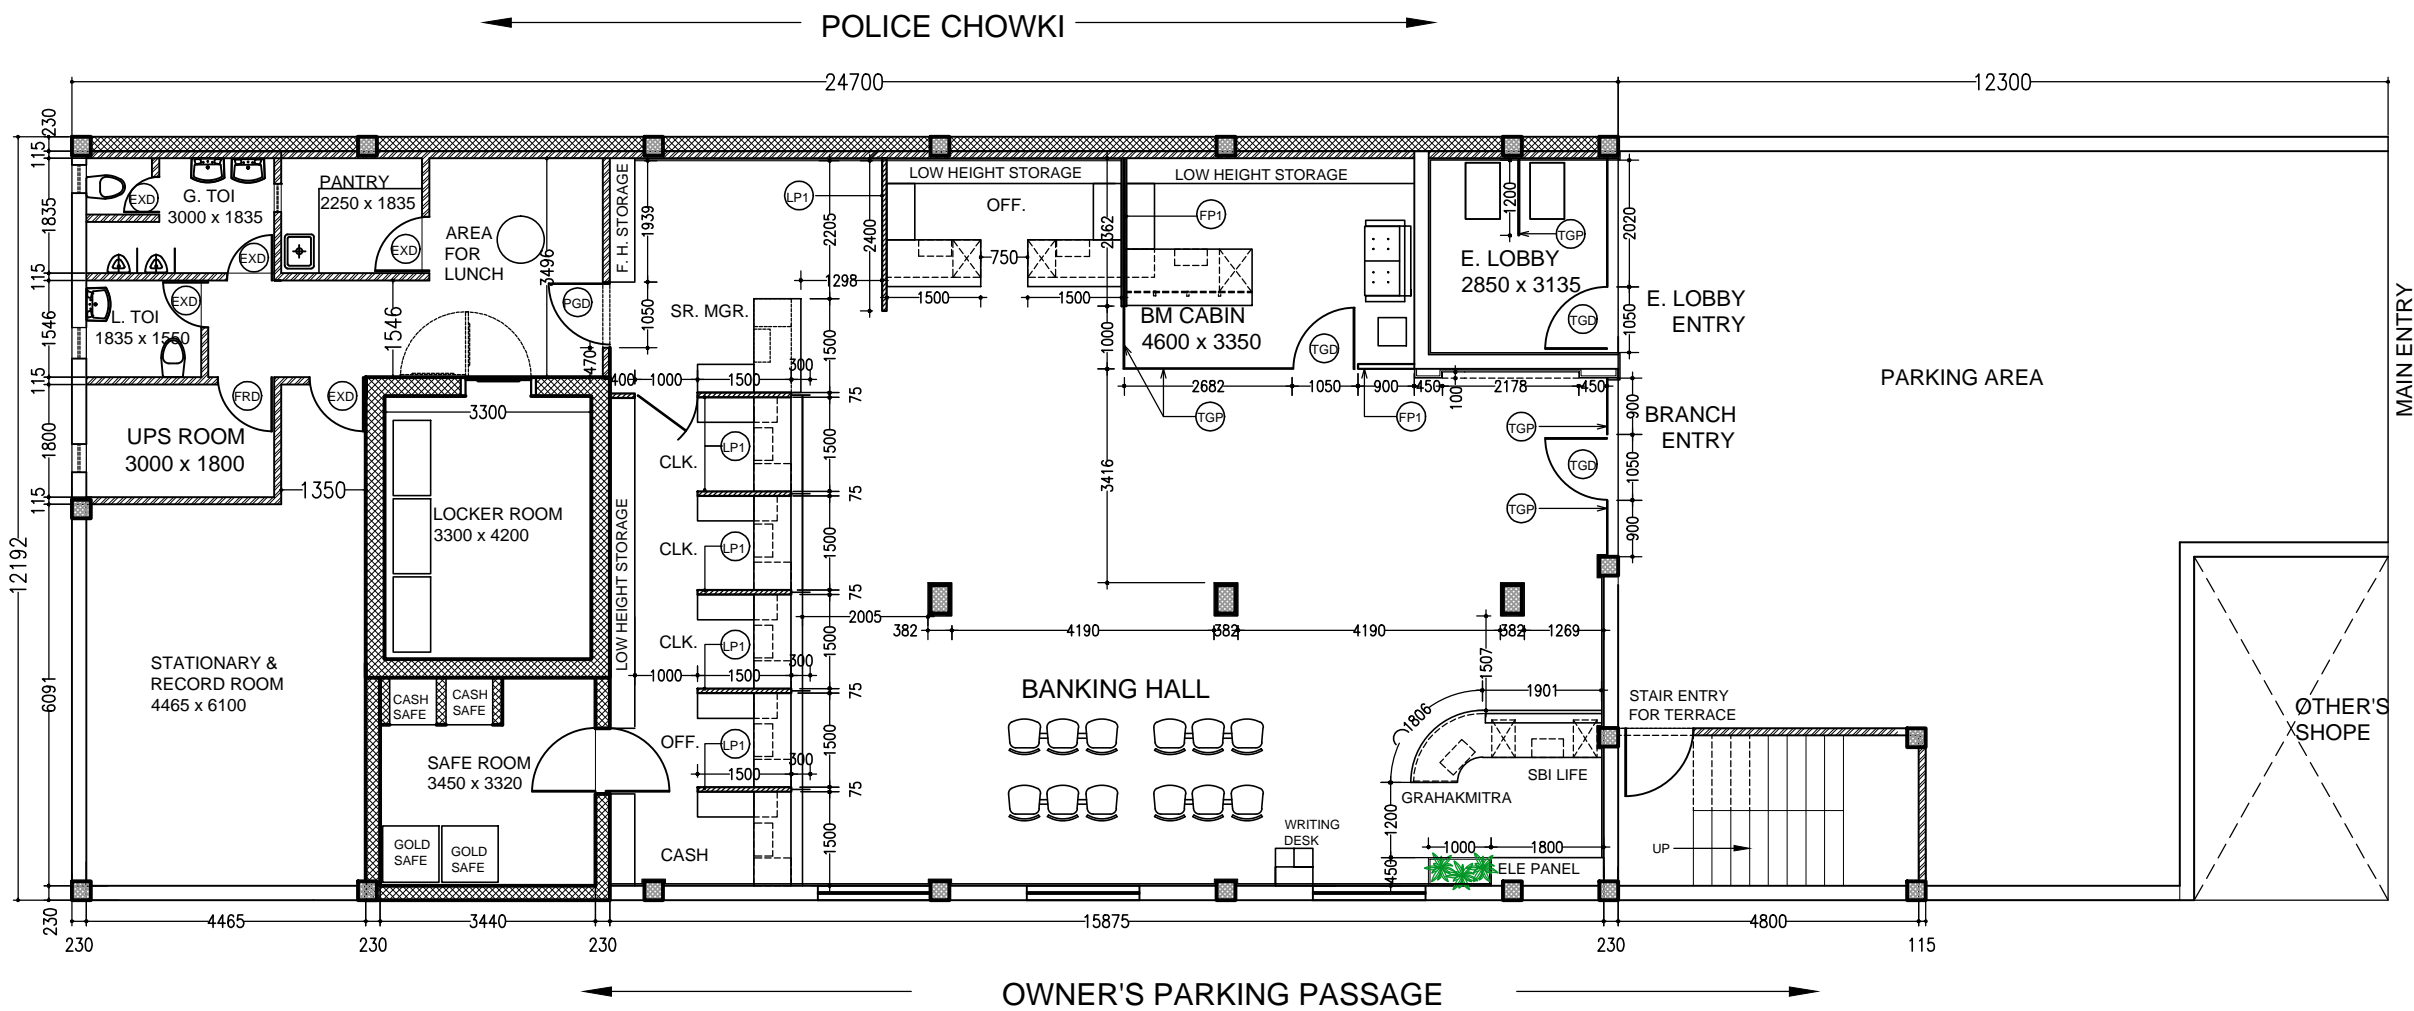

GROUND FLOOR LAYOUT PLAN

DESCRIPTION						
1.	FP1	FULL HEIGHT GLAZED PARTITION		7.	EXD	EXISTING DOOR
2.	FP2	FULL HEIGHT SOLID PARTITION		8.	L.H.S-1	LOW HEIGHT STORAGE LAMINATE (2'-6" HEIGHT)
3.	LP1	LOW HEIGHT PARTITION (4'-0" HEIGHT)		9.	L.H.S-2	LOW HEIGHT STORAGE CORIAN (3'-0" HEIGHT)
4.	LP2	LOW HEIGHT PARTITION (7'-0" HEIGHT)				
5.	TGP	TOUGHENED GLASS PARTITION				
6.	T.G.D	TOUGHENED GLASS DOOR				

TENDER DRAWING



PROPOSED INTERIOR WORK for STATE BANK OF INDIA AGRICULTURE COMMERCIAL BRANCH AT JALESAR ,U.P.