

PROJECT:
 STATE BANK OF INDIA
 STAFF FLATS , EAST OF KAILASH , DELHI


ARCHITECT :
AR. ANKIT VARSHNEY
 (CA/22021130663 COUNCIL OF ARCHITECTS)

ARCHITECT DESIGN STUDIO



Architects, Interior Designers & Valuers
 J-3, DDA COLONY, GOVIND PURI
 Delhi -110010

(Mobile) : 7007818657
 (Fax) : 0121-2767520
 PHONE (O) : 8535022293
 E-mail : bholaankitvarshney@gmail.com

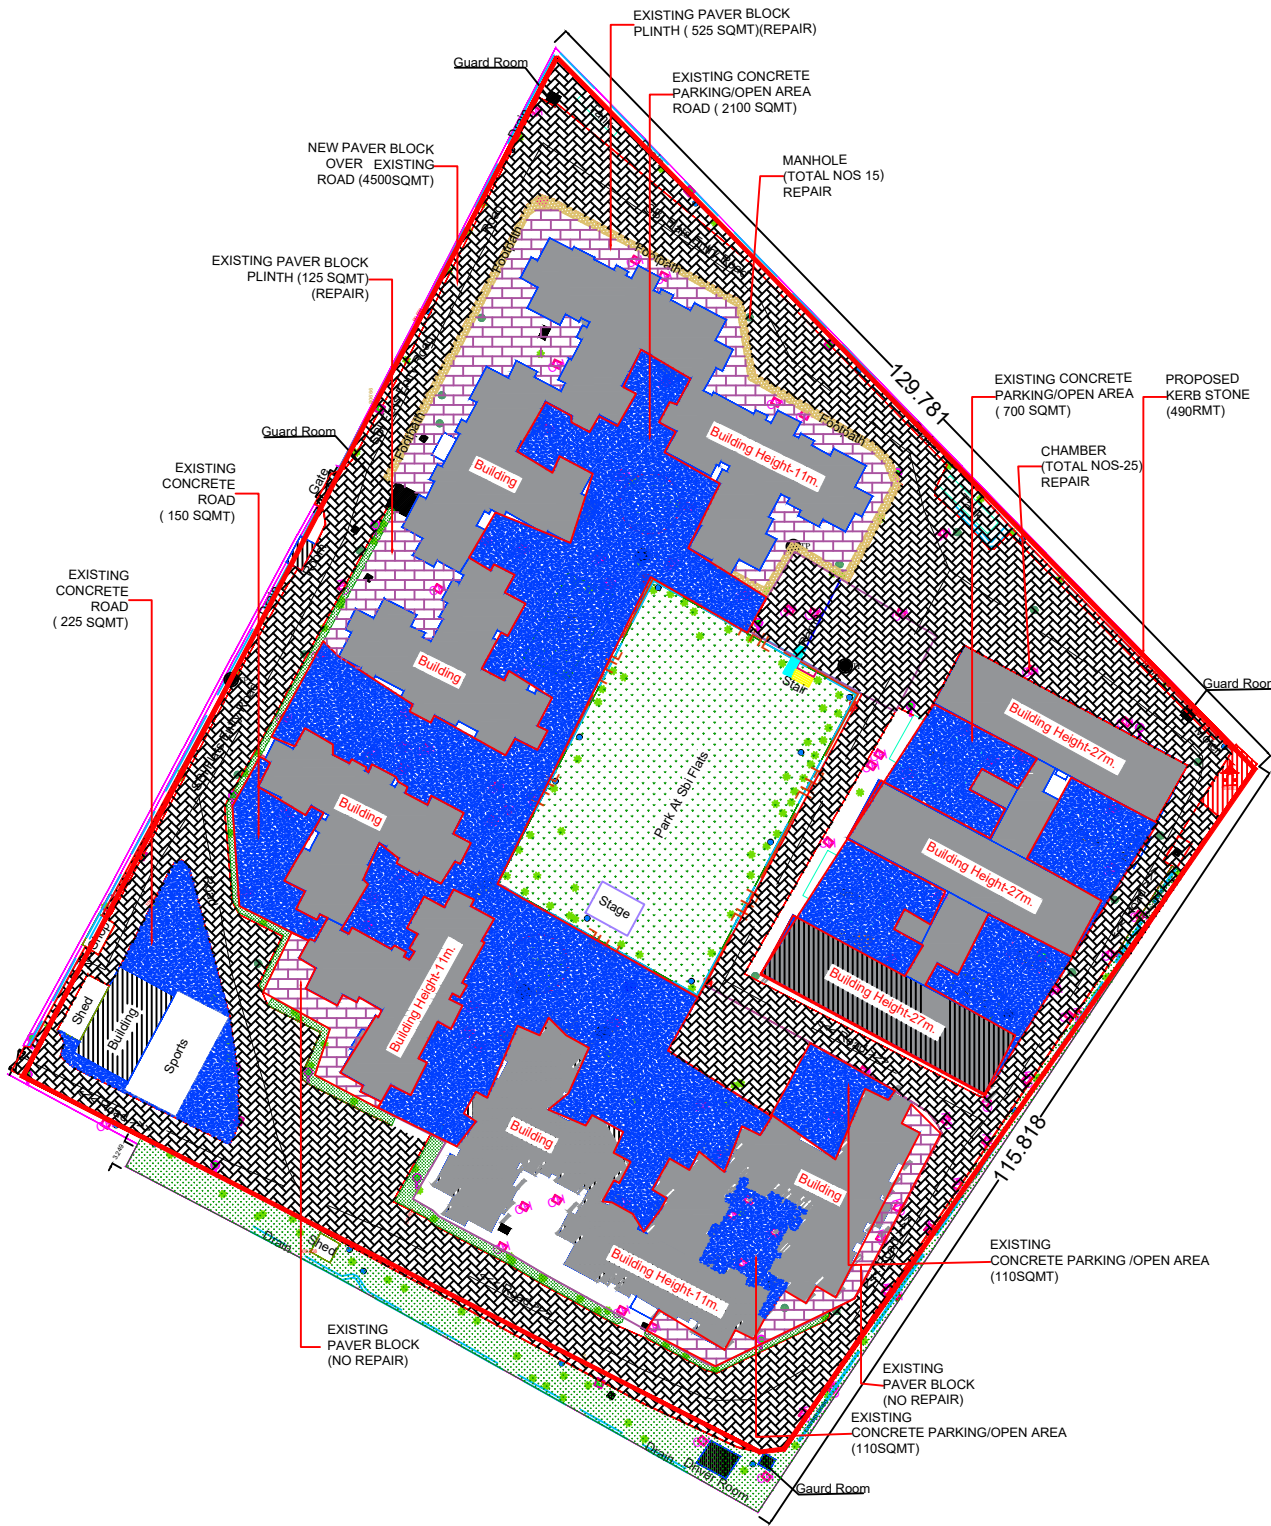

SIGN

 CIVIL ENGINEER
 (MR.)

SIGN

 CM(OP)S
 (.....)

SIGN

SIGN

 ARCHITECTS
 (AR.ANKIT VARSHNEY)

NOTE :

SUBJECT OF DRAWING :
PROPOSED PAVER BLOCK ROAD LAYOUT

DESIGN BY :	Ar. ANKIT VARSHNEY
PROJECT COORDINATOR :	Ar. ANKIT VARSHNEY
SCALE :	N.T.S
DATE :	20.01.2024
DRAWN BY :	NAVNEET
CHK DT :	20.01.2024