


NOTES:-

- 1 : CHECK THE STRUCTURAL DRG. WITH ARCH. DRG / ELEVATION / SECTION / 3D.
- 2 : IF ANY AMBIGUITY FOUND, CONTACT STRUCTURE ENGG. IMMEDIATELY BEFORE STARTING WORK.
- 3 : FOLLOW ONLY ARCHITECTURAL DIMENSIONS.
- 4 : STRUCTURE ENGINEER IS NOT RESPONSIBLE IF ANY ACCIDENT OCCURS ON SITE DUE TO CONSTRUCTION FAULTS.
- 5 : GET IT APPROVED BY ARCHITECT BEFORE STARTING EXECUTION OF WORK.
- 16 : THIS STRUCTURE DRAWING IS BASED ON ARCH.DRG SENT BY MAIL ON DATE:10-05-22

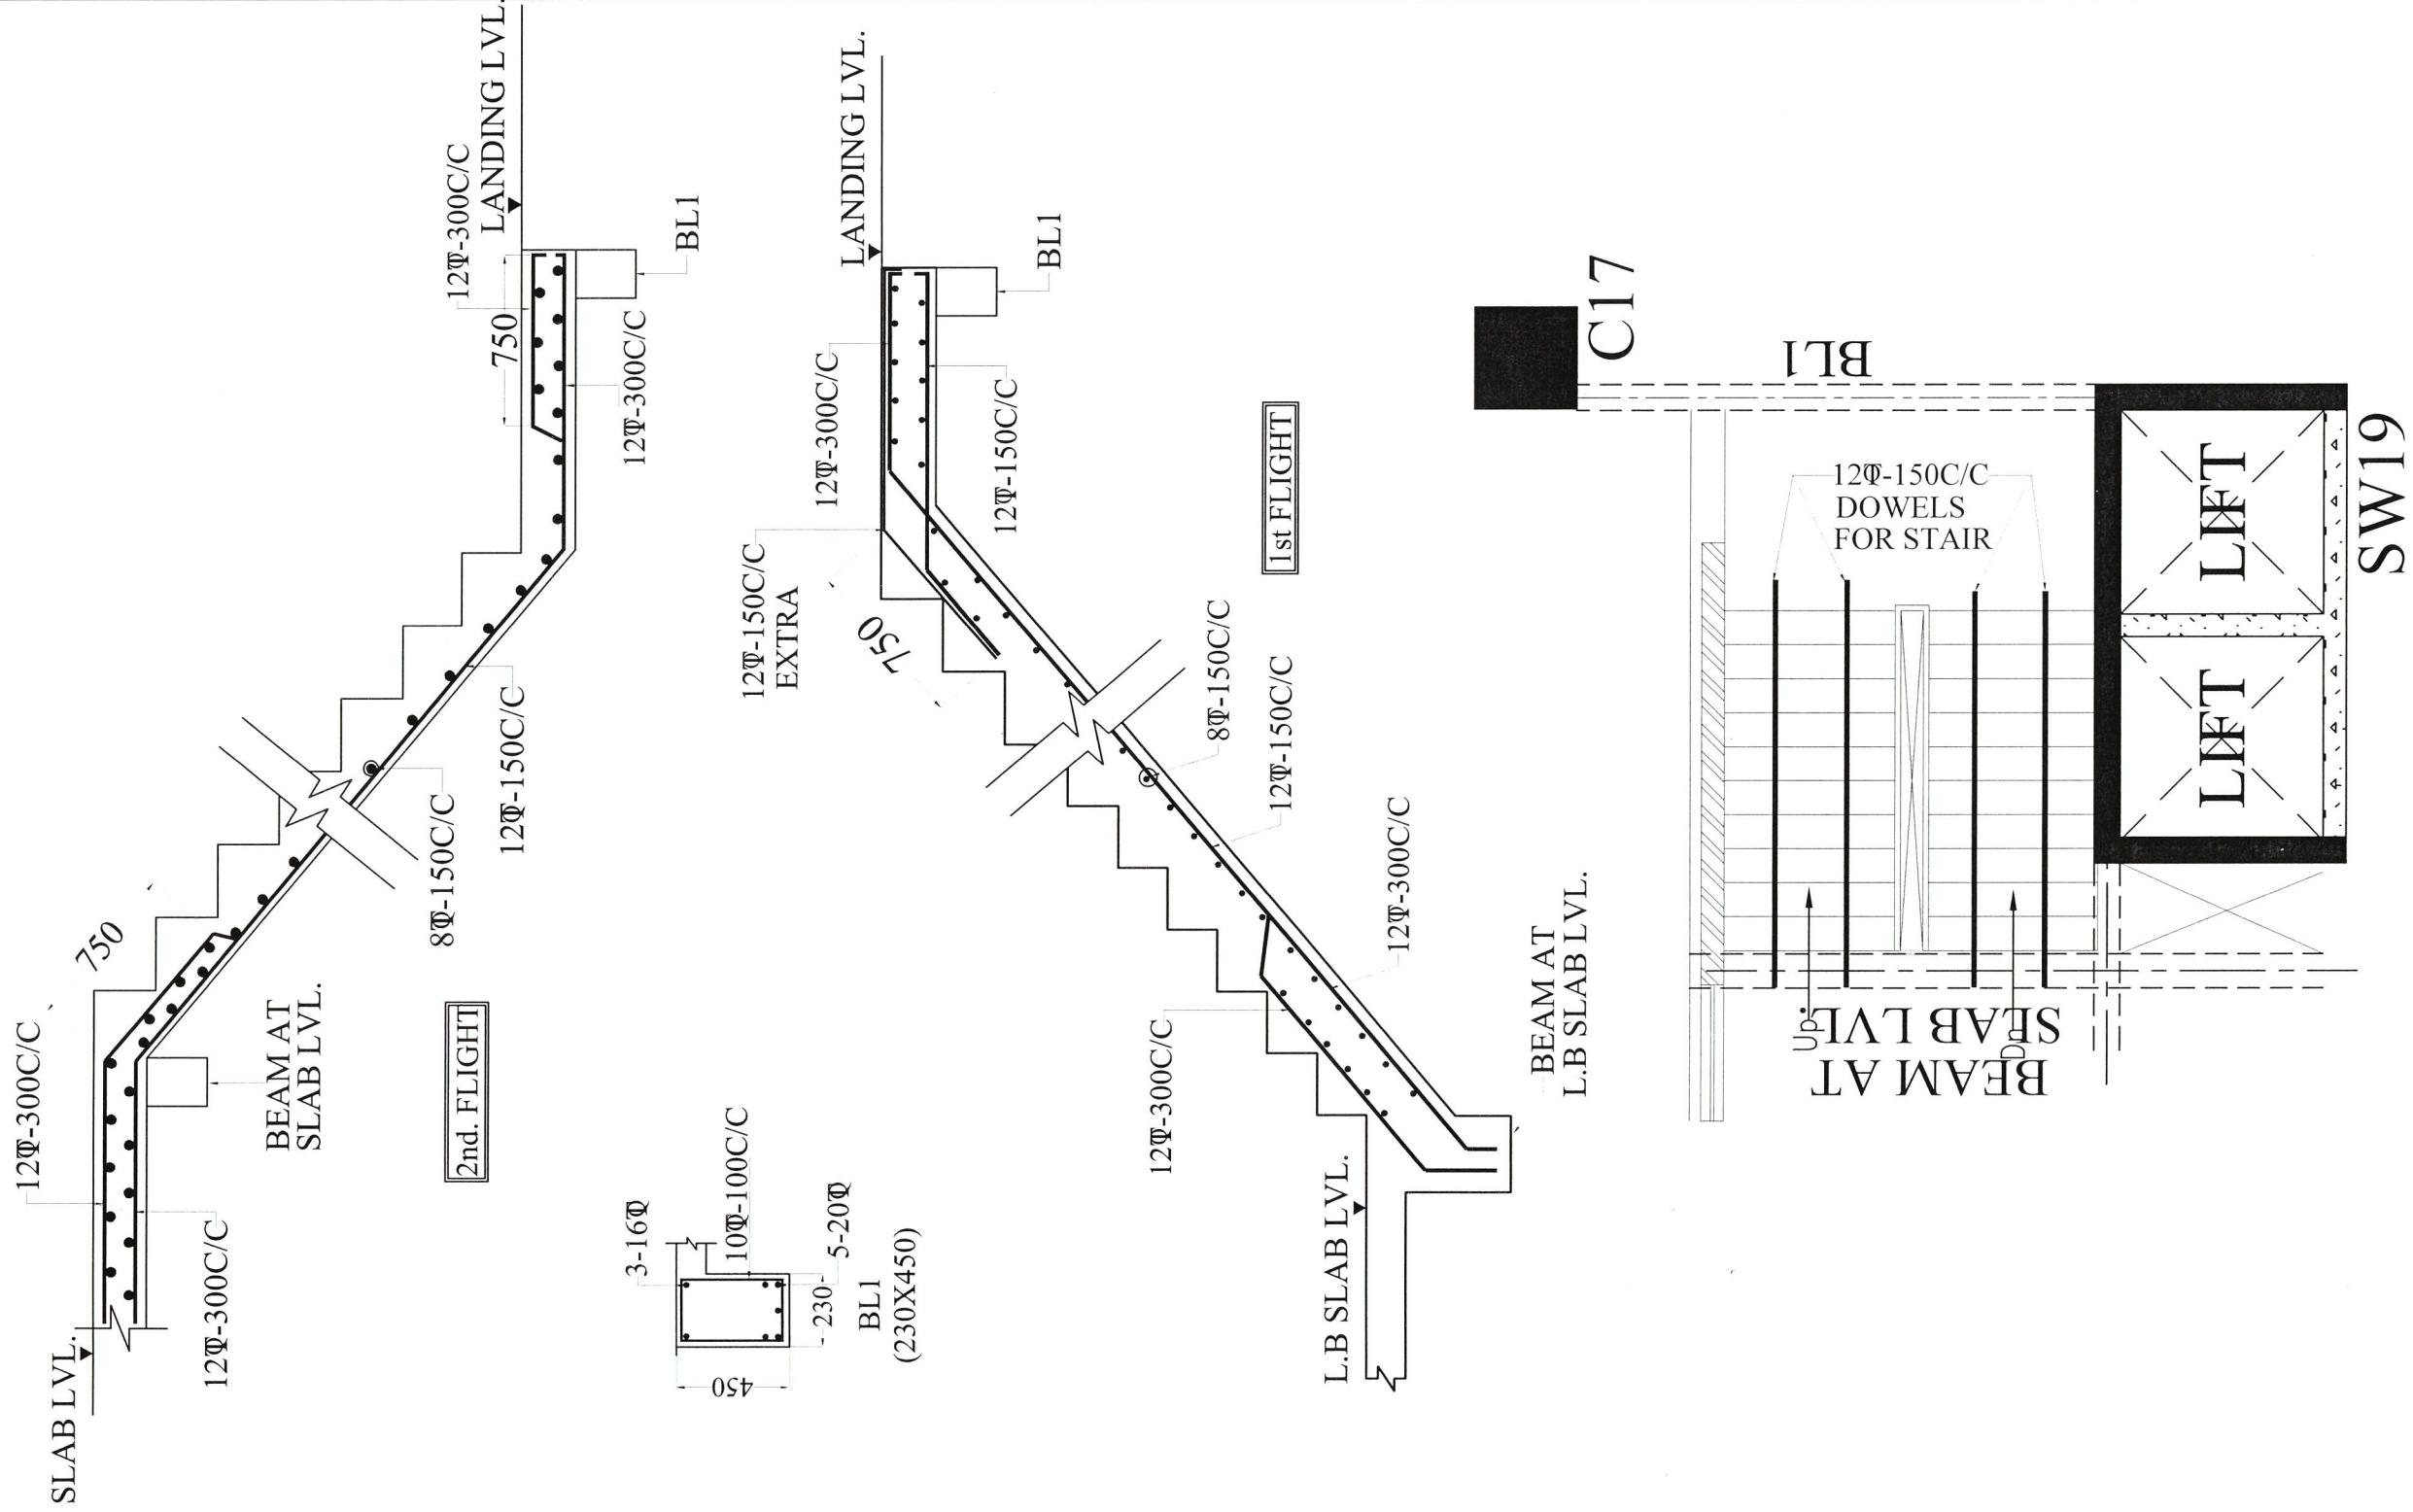

CONCRETE GRADE	
ITEM	GRADE
SLAB	M35
BEAM	M35
USE STEEL GRADE Fe 500D	

For ZARNA ASSOCIATES
Structural Consultants
Dr. V. R. PATEL
Ph.D. (Str. Engg.) M.E. (Str.) B.E. (Civil)

PROJECT NAME:-	SBI CORPORATE OFFICE
ARCHITECT:-	MAMTA SHAH
STRUCTURAL CONSULTANT :	ZARNA ASSOCIATES STRUCTURAL CONSULTING ENGINEER 910915, Samanvay Silver Apartment, Mujmahada Crossing, Beside Royal Orchid Hotel, Akota Road, Vadodra-390020. Tele. ph. / mo. no. :- +91 92276-27339/40 +918487411334 to 39. E- Mail :- zarnasoc@zarnasoc.com
APPROVED BY:	VRP
CHECKED BY:	RISHVA
DRAWN BY:	VIJAY
CORRECTED BY:	VIJAY
DATE:	18-12-2023
PROJECT NO. :	401/17
DRAWING TITLE:	STAIRCASE
DRG NO : 26	
SCALE: N.T.S.	SHEET: A3
	N

G.F SLAB LVL. TO 6th.FLOOR SLAB LVL.

STAIRCASE 200 THK. WAIST SLAB