




**1 PLAN** 1:50

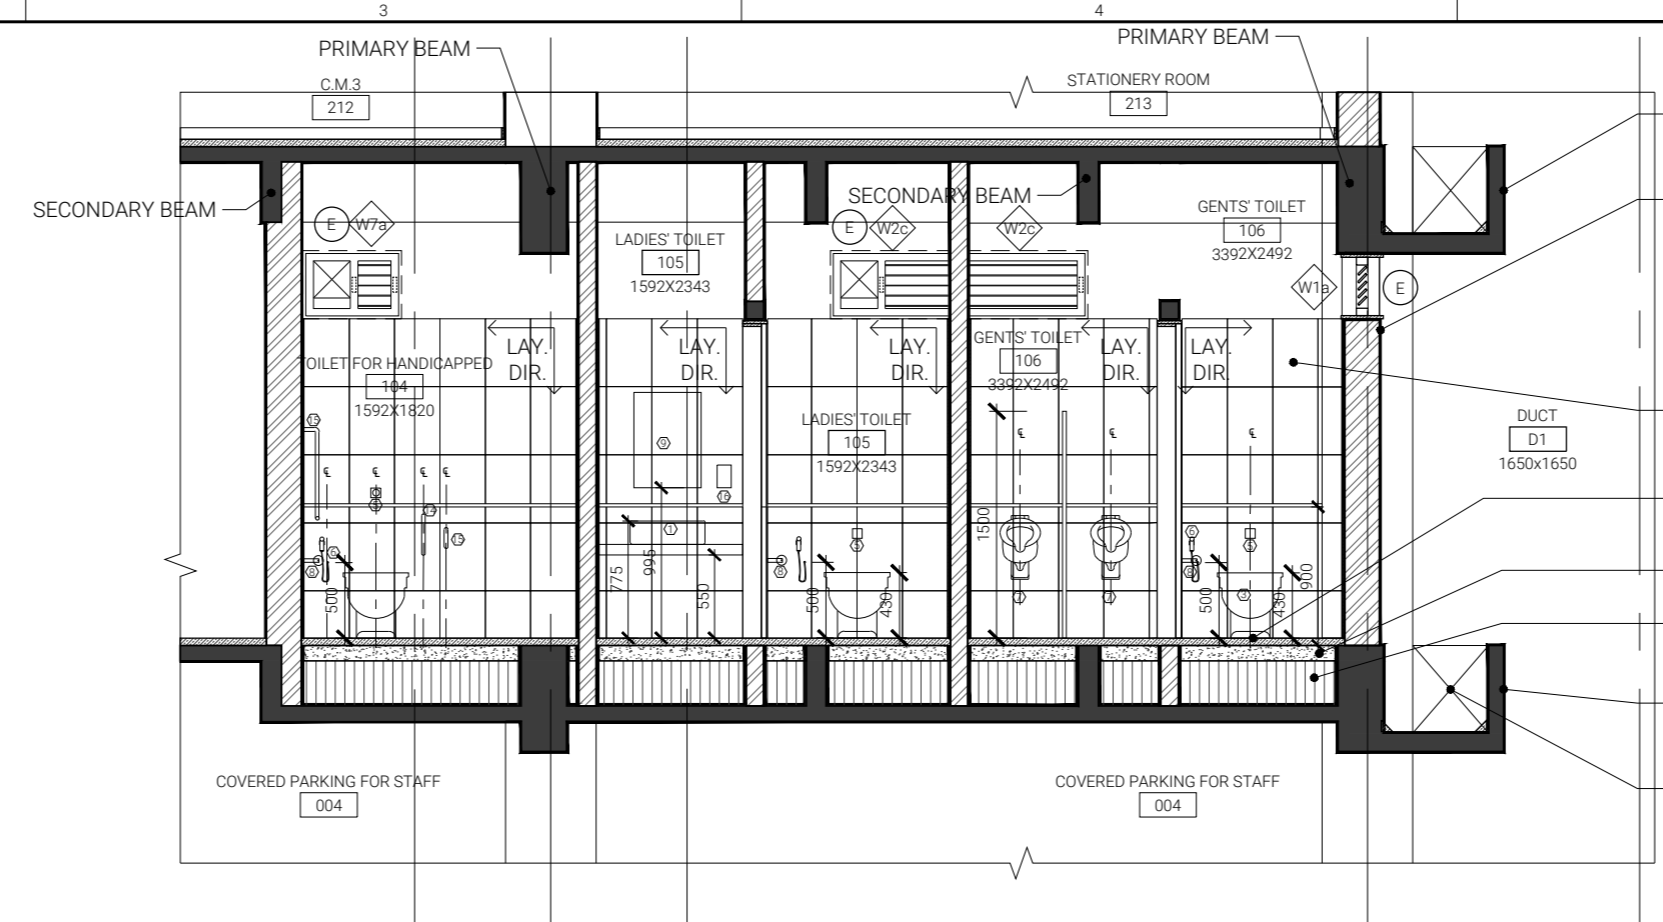


**2 SECTION 1** 1:50

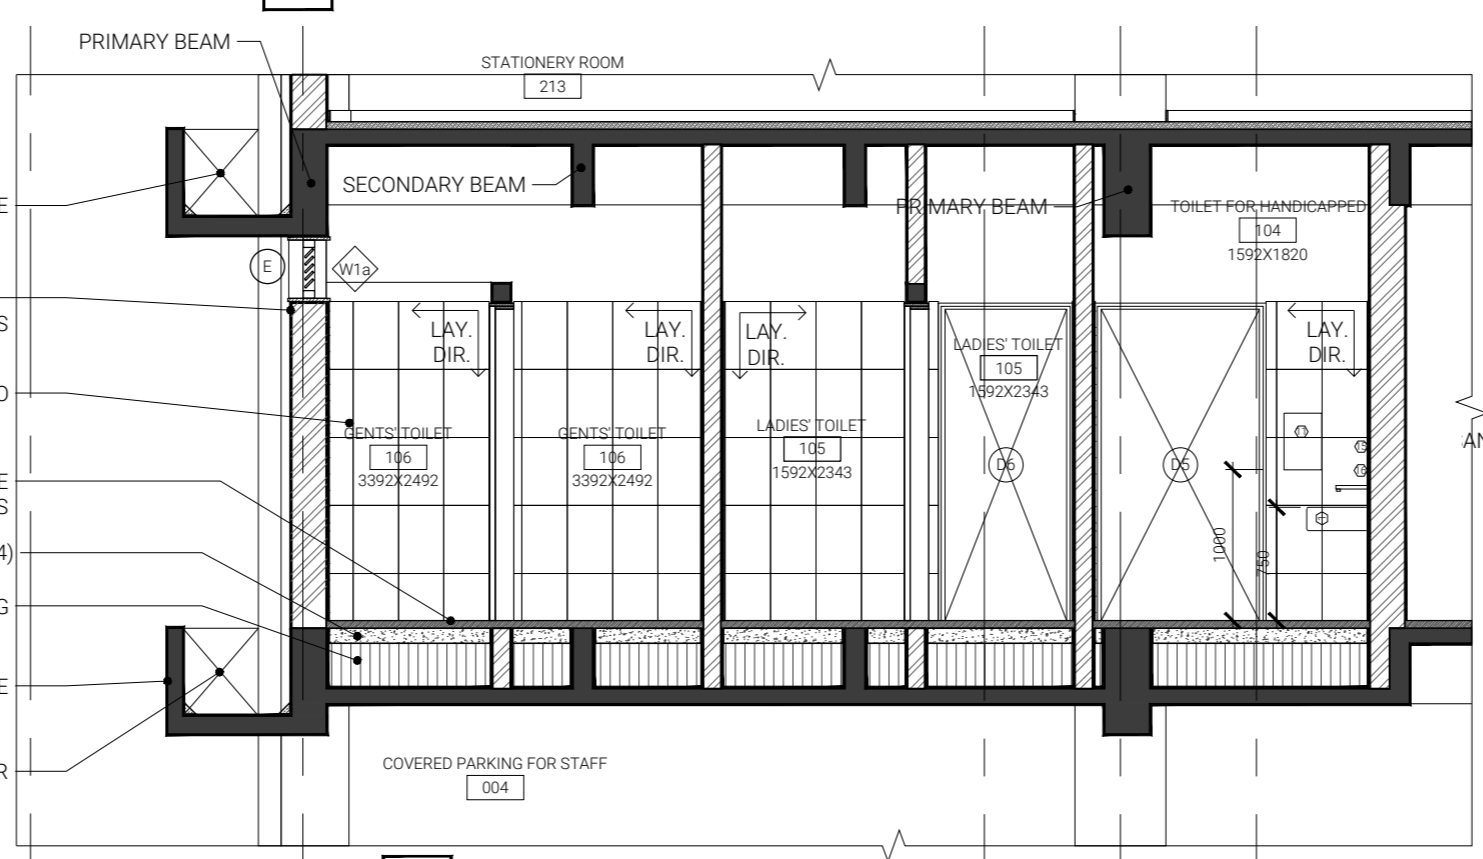


**3 SECTION 2** 1:50

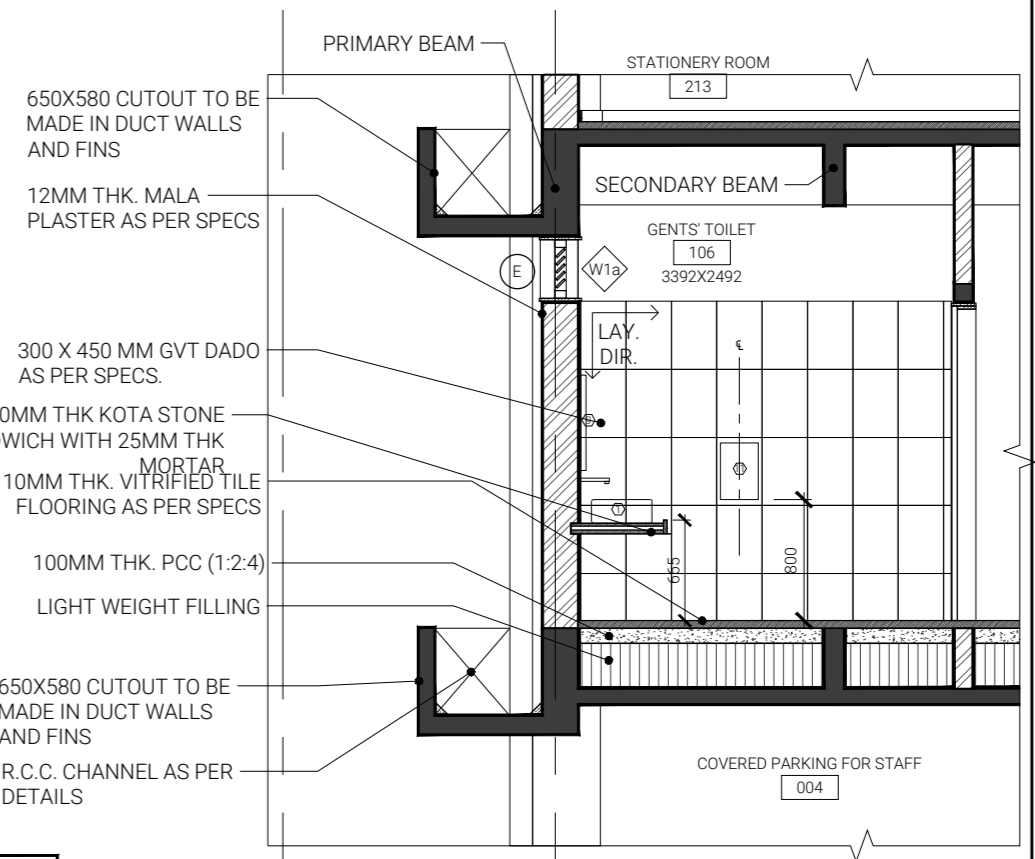


**4 ELEVATION 5** 1:50

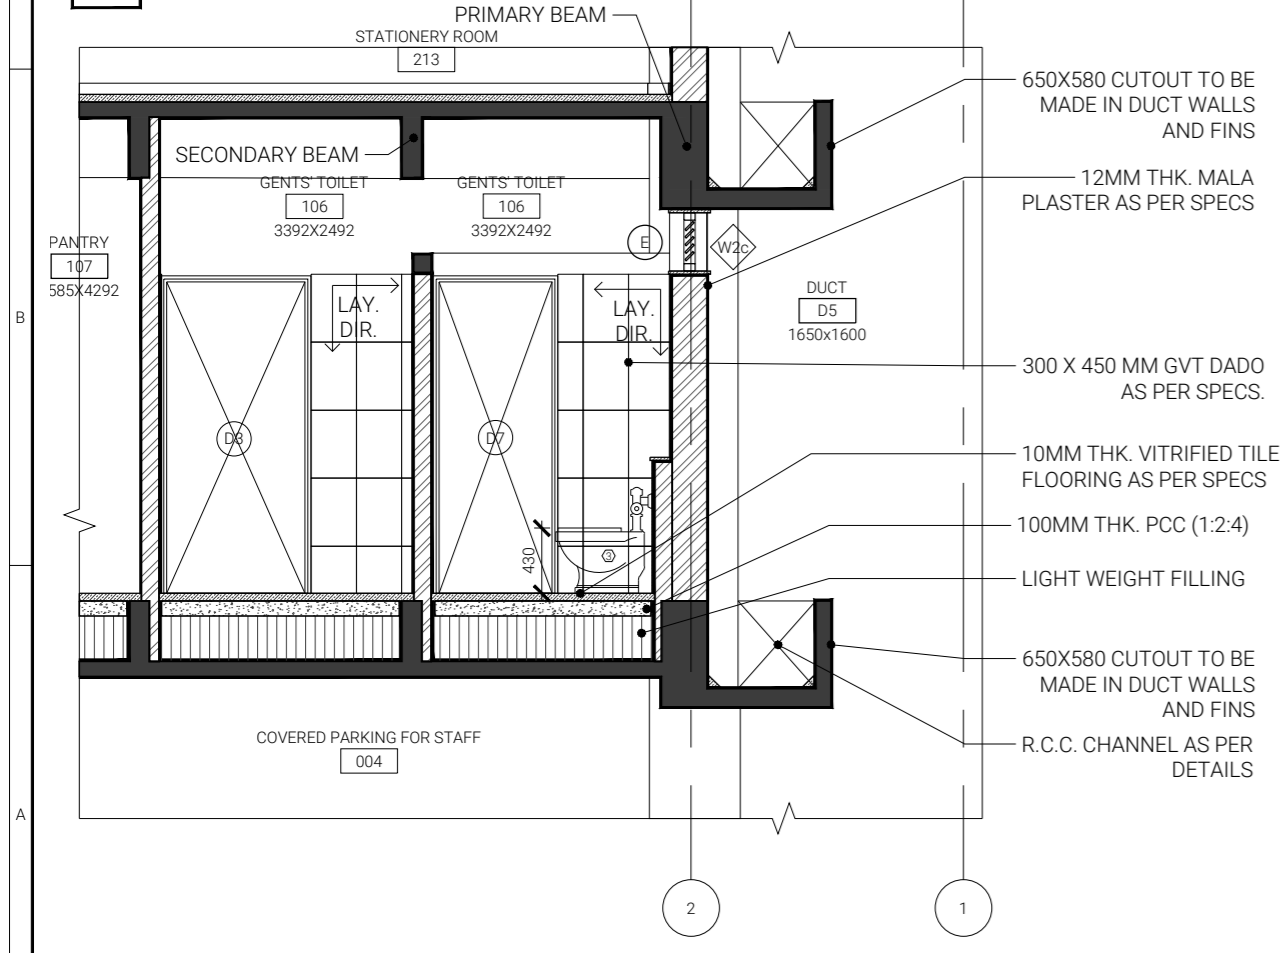

**5 SECTION 3** 1:50

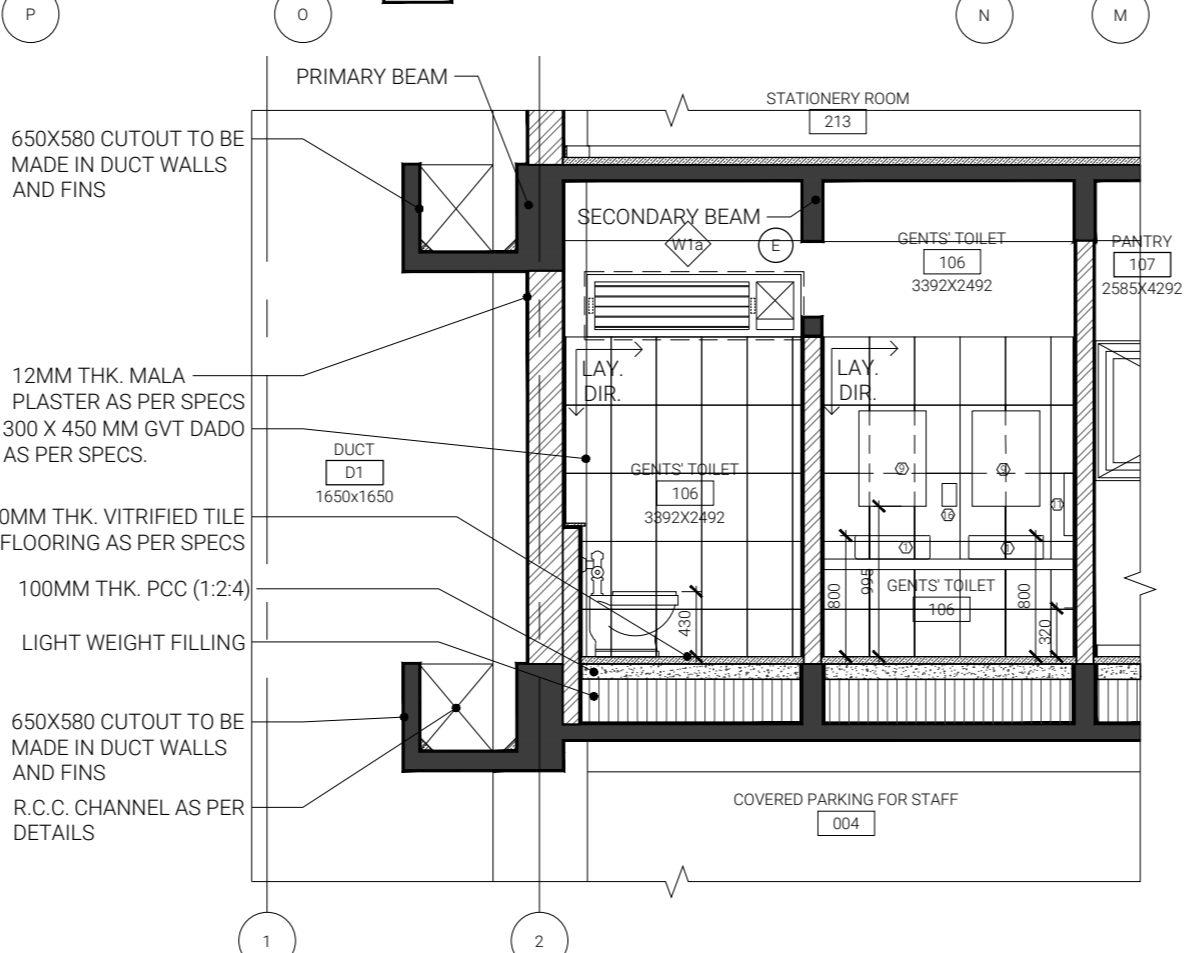

**6 SECTION 4** 1:50

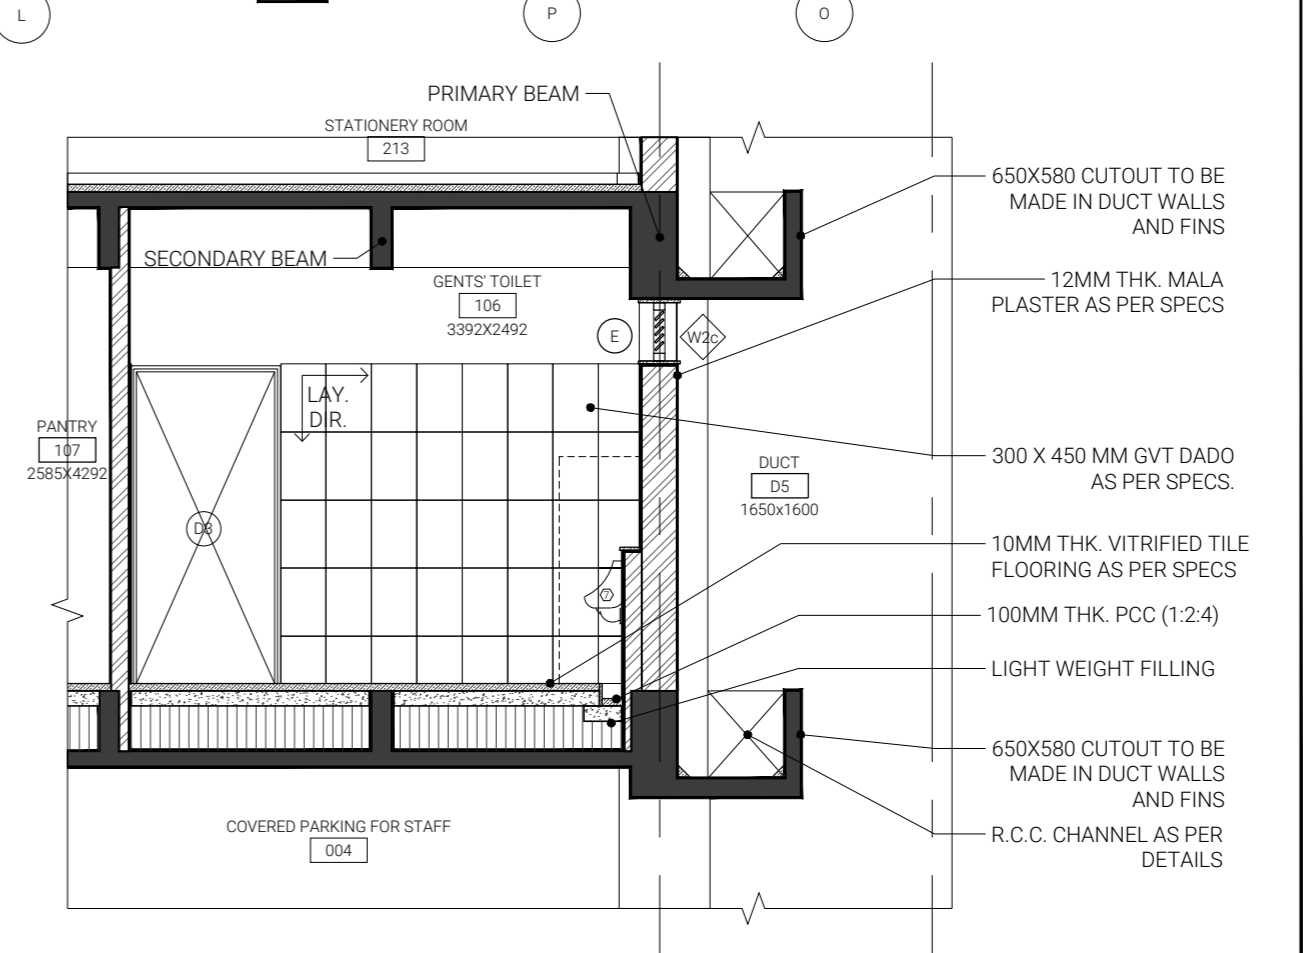

**7 ELEVATION 6** 1:50

NO.	DATE	ZONE	REVISION NOTE

06.06.24 1 CLIENT  
 NO. DATE NOS REV. PRINTS ISSUED TO

**PRE G.F.C.**

DATE	9/07/24
DRWN	DL
CHKD	YG
JOB NO.	2401
SHEET SIZE	SCALE
A2	1:50
SHEET NAME	GENTS TOILET(106), TOILET FOR HANDICAPPED(104), LADIES TOILET(105).
SHEET NO.	<b>A5.01</b>