



LAST SAVED BY: jengriner 10/10/24 11:55 AM

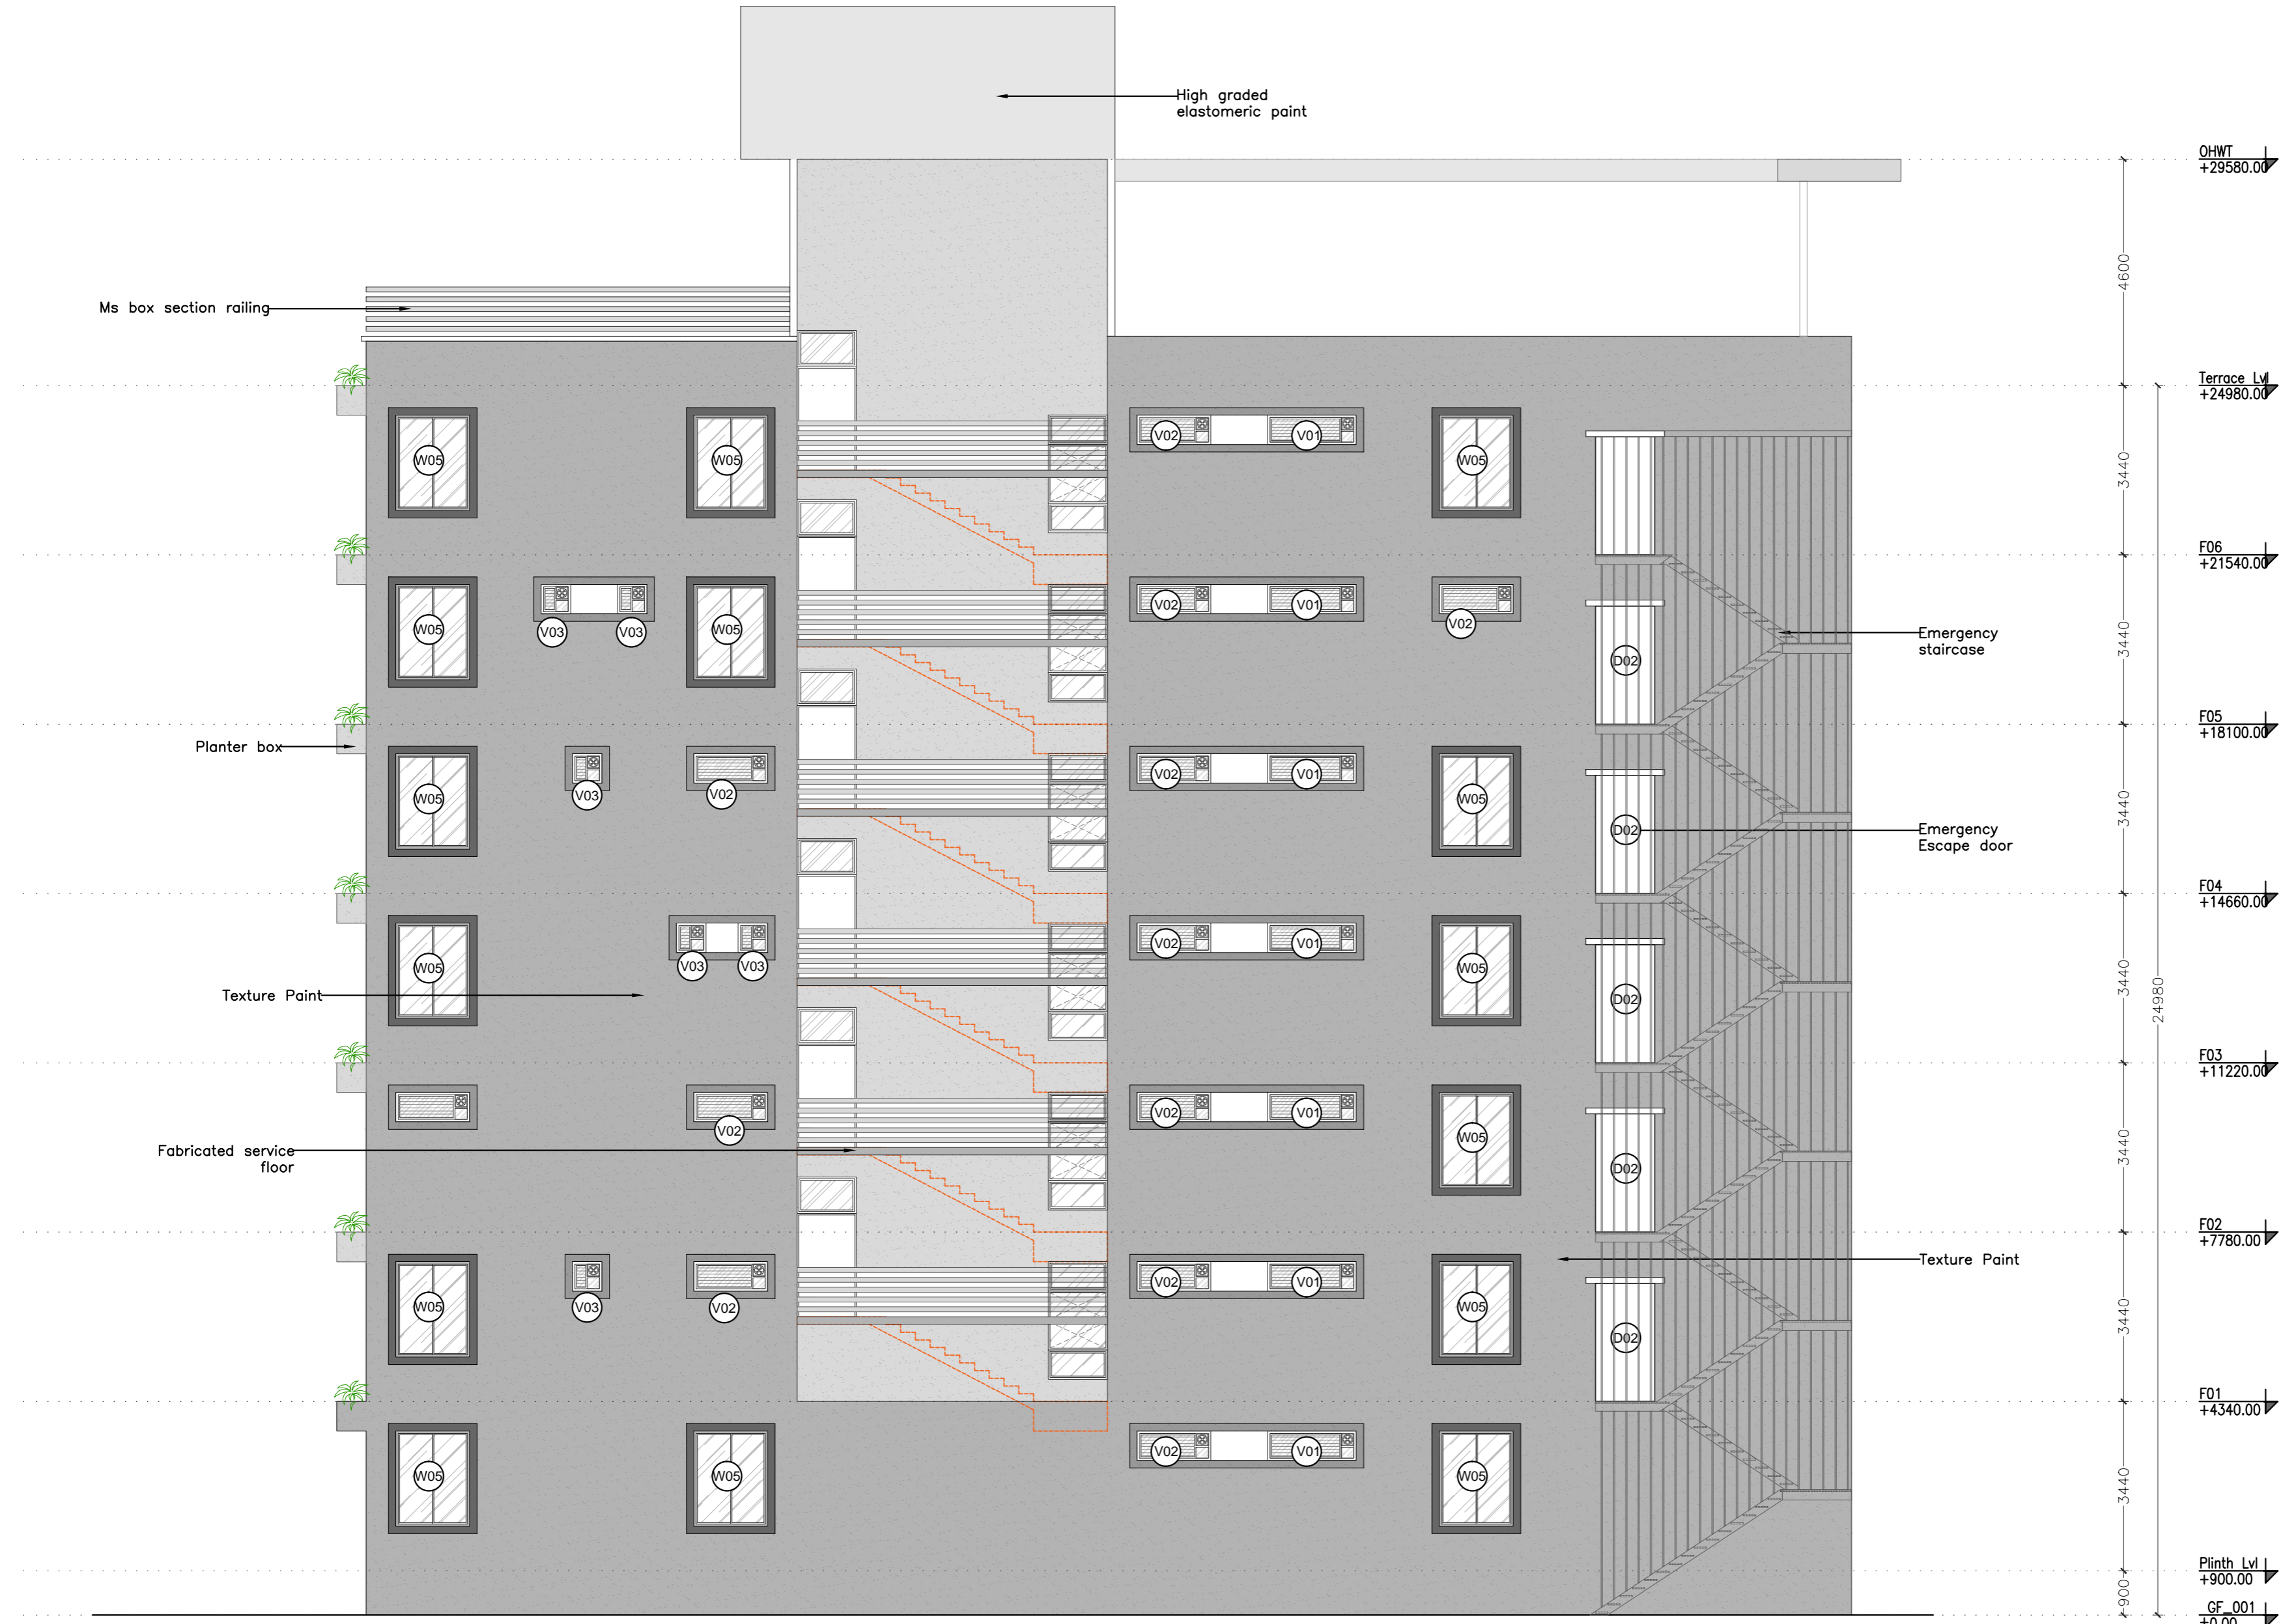

Elevation C. (South Side)
Scale 1:100

- General Notes:
1. All dimensions on the drawings are in millimeters unless mentioned otherwise.
 2. All levels are marked from finished floor level unless mentioned otherwise.
 3. Dimensions on the drawings are not to be scaled; only stated dimensions are to be followed.

Hatch Legend	
Hatch	Item Description
	curtain / spider Glazing (DGU & SGU)
	Wall texture Point
	Gray ACP
	Window Glass
	Blue ACP

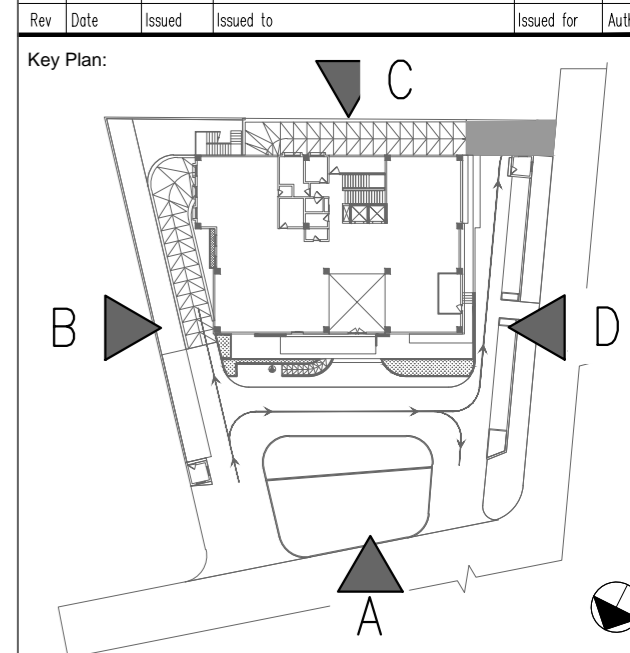

Project: SBI-VAO & Other offices			
Drawing: Building Elevation			
Sheet 03 of 04			
Drawing Code: 1740_ARC_TD_10_R1			
Print Size: A2	Scale: 1:100		
File Title: 1740_ARC_TD_10_R1			
Project Code: MSA 1740	Project Type: ARC	Location: Vadodara	
Print Date: 10-Oct-24	Drawn By: K Patel	Checked By: J Rathwa	Approved By: M Shah
MAMTA SHAH & ASSOCIATES Architects & Interior Designers C-12, Chanakyapuri Society, Chanakyapuri Char Rasta, New Sama Road, Baroda Ph. No. +91 265 271267 / 2710967 mamta@msain.com / www.msain.com			
Client:			

