

SECTION : ELEVATION VIEW FOR FRONT CANOPY CLEANING

**DWG NO: 04/SBI/SPIDER BOLT
ELEVATION VIEW FOR
FRONT CANOPY**

NOTE:

Drawn	Checked	Approved
-------	---------	----------

KHP	Z.S.	Z.S.
-----	------	------

Date: 08/10/2022

Dwg.Issued For	Rev.06
----------------	--------

<input type="checkbox"/>	Information
--------------------------	-------------

<input type="checkbox"/>	Tender	Sheet:A2
--------------------------	--------	----------

<input type="checkbox"/>	Comments
--------------------------	----------

<input checked="" type="checkbox"/>	Approval
-------------------------------------	----------

<input type="checkbox"/>	Execution	Scale:NTS
--------------------------	-----------	-----------



CLIENT :
**LHO FOR SBI
GIFT CITY GUJARAT**

ARCHITECT:
PREM NATH & ASSOCIATES

PROJECT NAME:
**LHO FOR SBI
GIFT CITY GUJARAT**



14, Navjivan Commercial Premises Ltd.,
Opp. Ansa 'H' Ind. Estate, Sakinaka Road,
Sakinaka, Andheri (E), Mumbai - 400 072.
Mobile No. : 9594894495 Tel.: 022 - 6725 9995
Email: skylarkaccess17@gmail.com

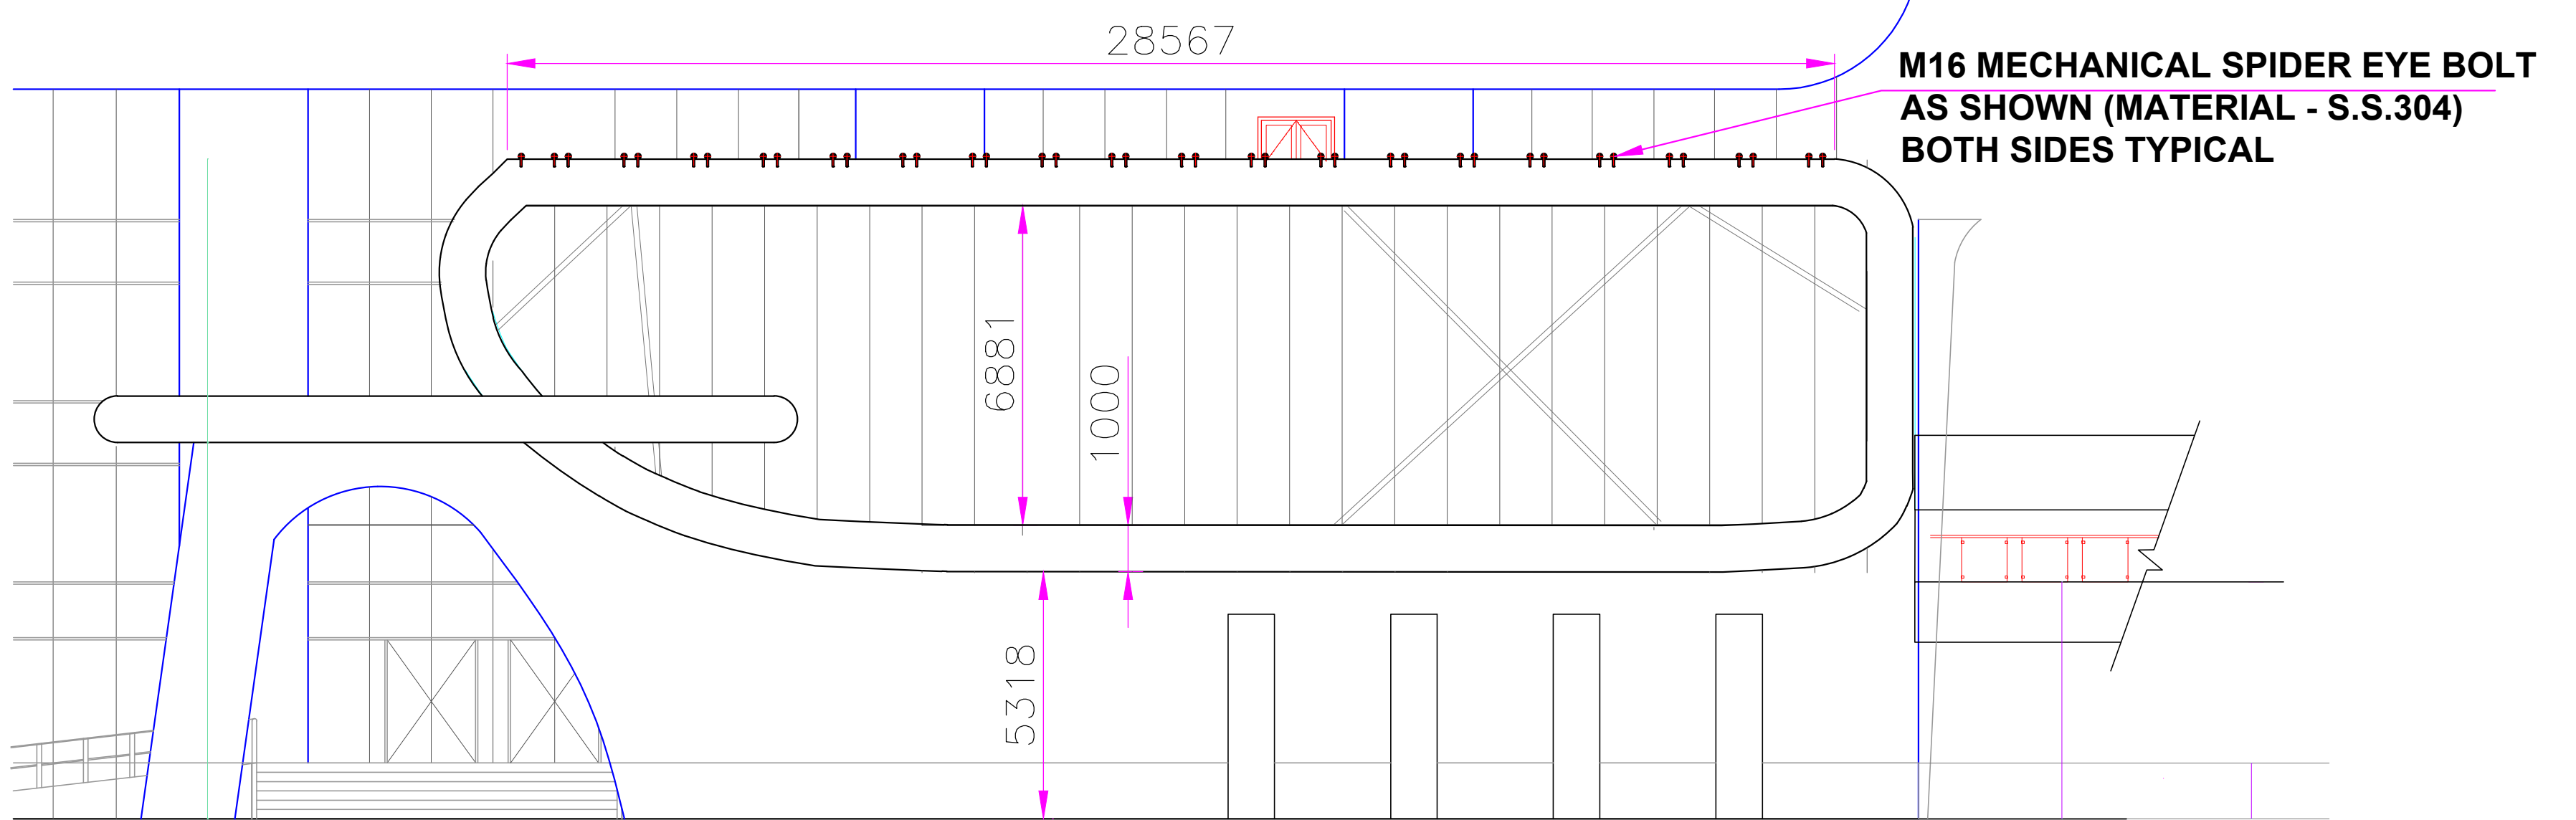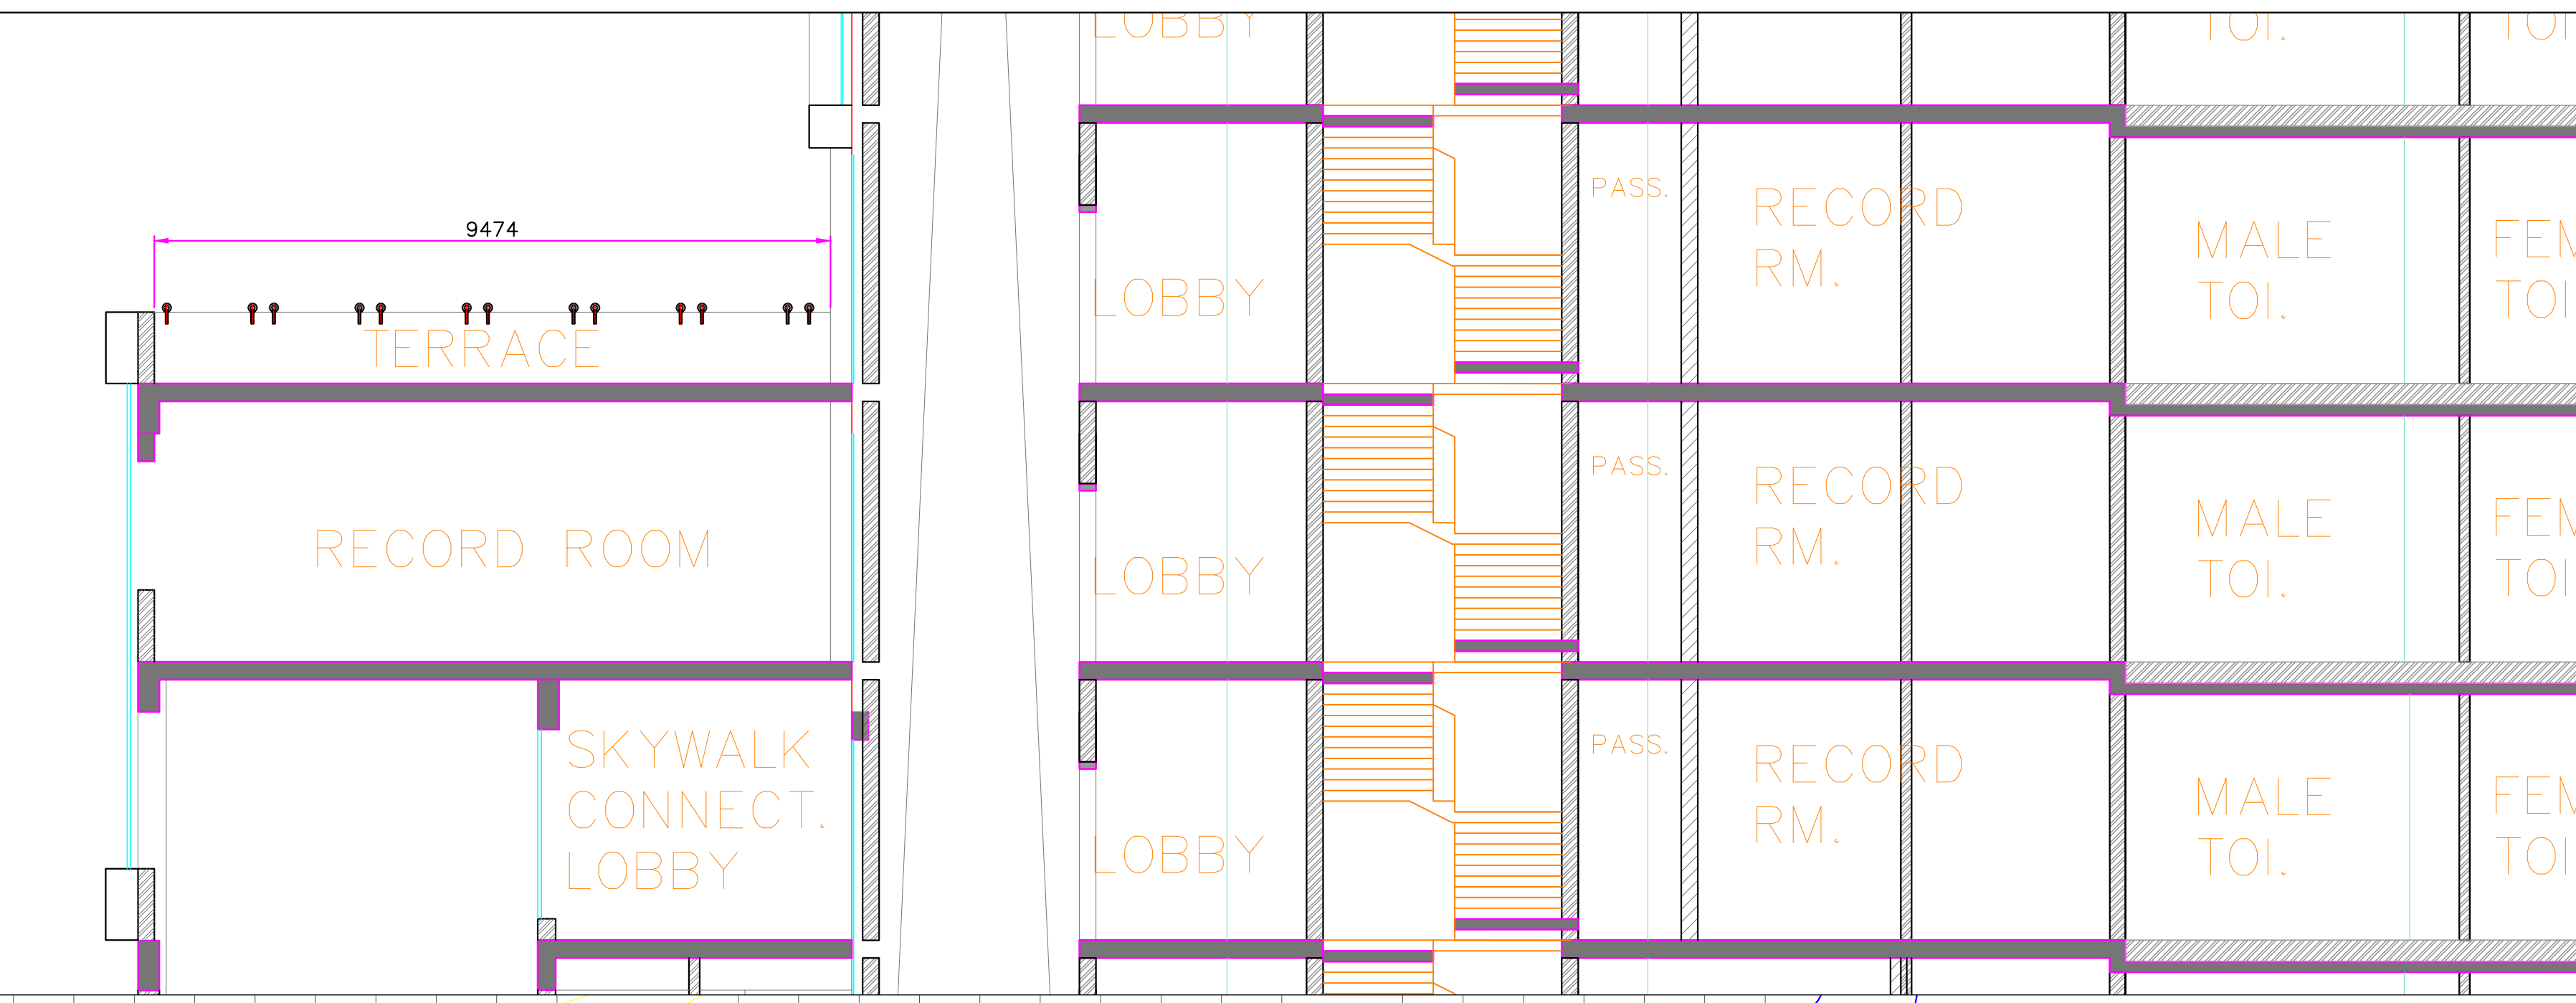

ELEVATION