


LEGEND			
S.NO	SYMBOL	DESCRIPTION	LVL 4
01		SMOKE DETECTOR PIPE/WIRING	0
02		SMOKE DETECTOR	0
03		SPRINKLER PIPE MS 1"	0
04		SPRINKLER PIPE MS 2 1/2" / 2" / 1 1/2"	0
05		SPRINKLER HEADER PIPE MS 3"	0
06		FH RISER/HEADER PIPE MS 4"	23m
07		SPRINKLER	0
08		MANUAL CALL POINT	0
09		HOOTER	0
10		4.5KG CO2 FIRE EXTINGUISHER	0
11		4KG ABC FIRE EXTINGUISHER	0
12		FIRE HOSE CABINET 100Ø HYDRANT RISER WITH SINGLE HEADED VALVE, FIRE MAN AXE, RRL HOSE (2NOS), BRANCH PIPE, HOSE REEL ETC.	0
13		FIRE CHECK DOOR WITH 2 HRS FIRE RATED	0
14		FIRE CHECK DOOR WITH 2 HRS FIRE RATED	0
15		FIRE MAN TALK BACK SYSTEM	0
16		FIRE CONTROL PANEL	0

BACHITTER SINGH ASSOCIATES
 ARCHITECTS, INT. DESIGNERS, ENGINEERS,
 S.C.O. 20, SECTOR 7-C,
 CHANDIGARH.

PROJECT	SHEET TITLE	JOB NO	SCALE
RENOVATION OF SBI ADMINISTRATIVE OFFICE, SHIMLA	FLOOR [+4] FIRE FIGHTING LAYOUT	901	FIT TO SCALE
		DRG. NO.	DATE
		FF-02	24-DEC-2024

B S A	
NAME	SIGN
DRAWN BY	
AR-INCHARGE	
PR ARCHITECT	B.S.

REV	DESCRIPTION	DATE
1	REVISED as per OBSERVATIONS DURING VISIT ON 24.02.2025 TO AO	28.02.2025

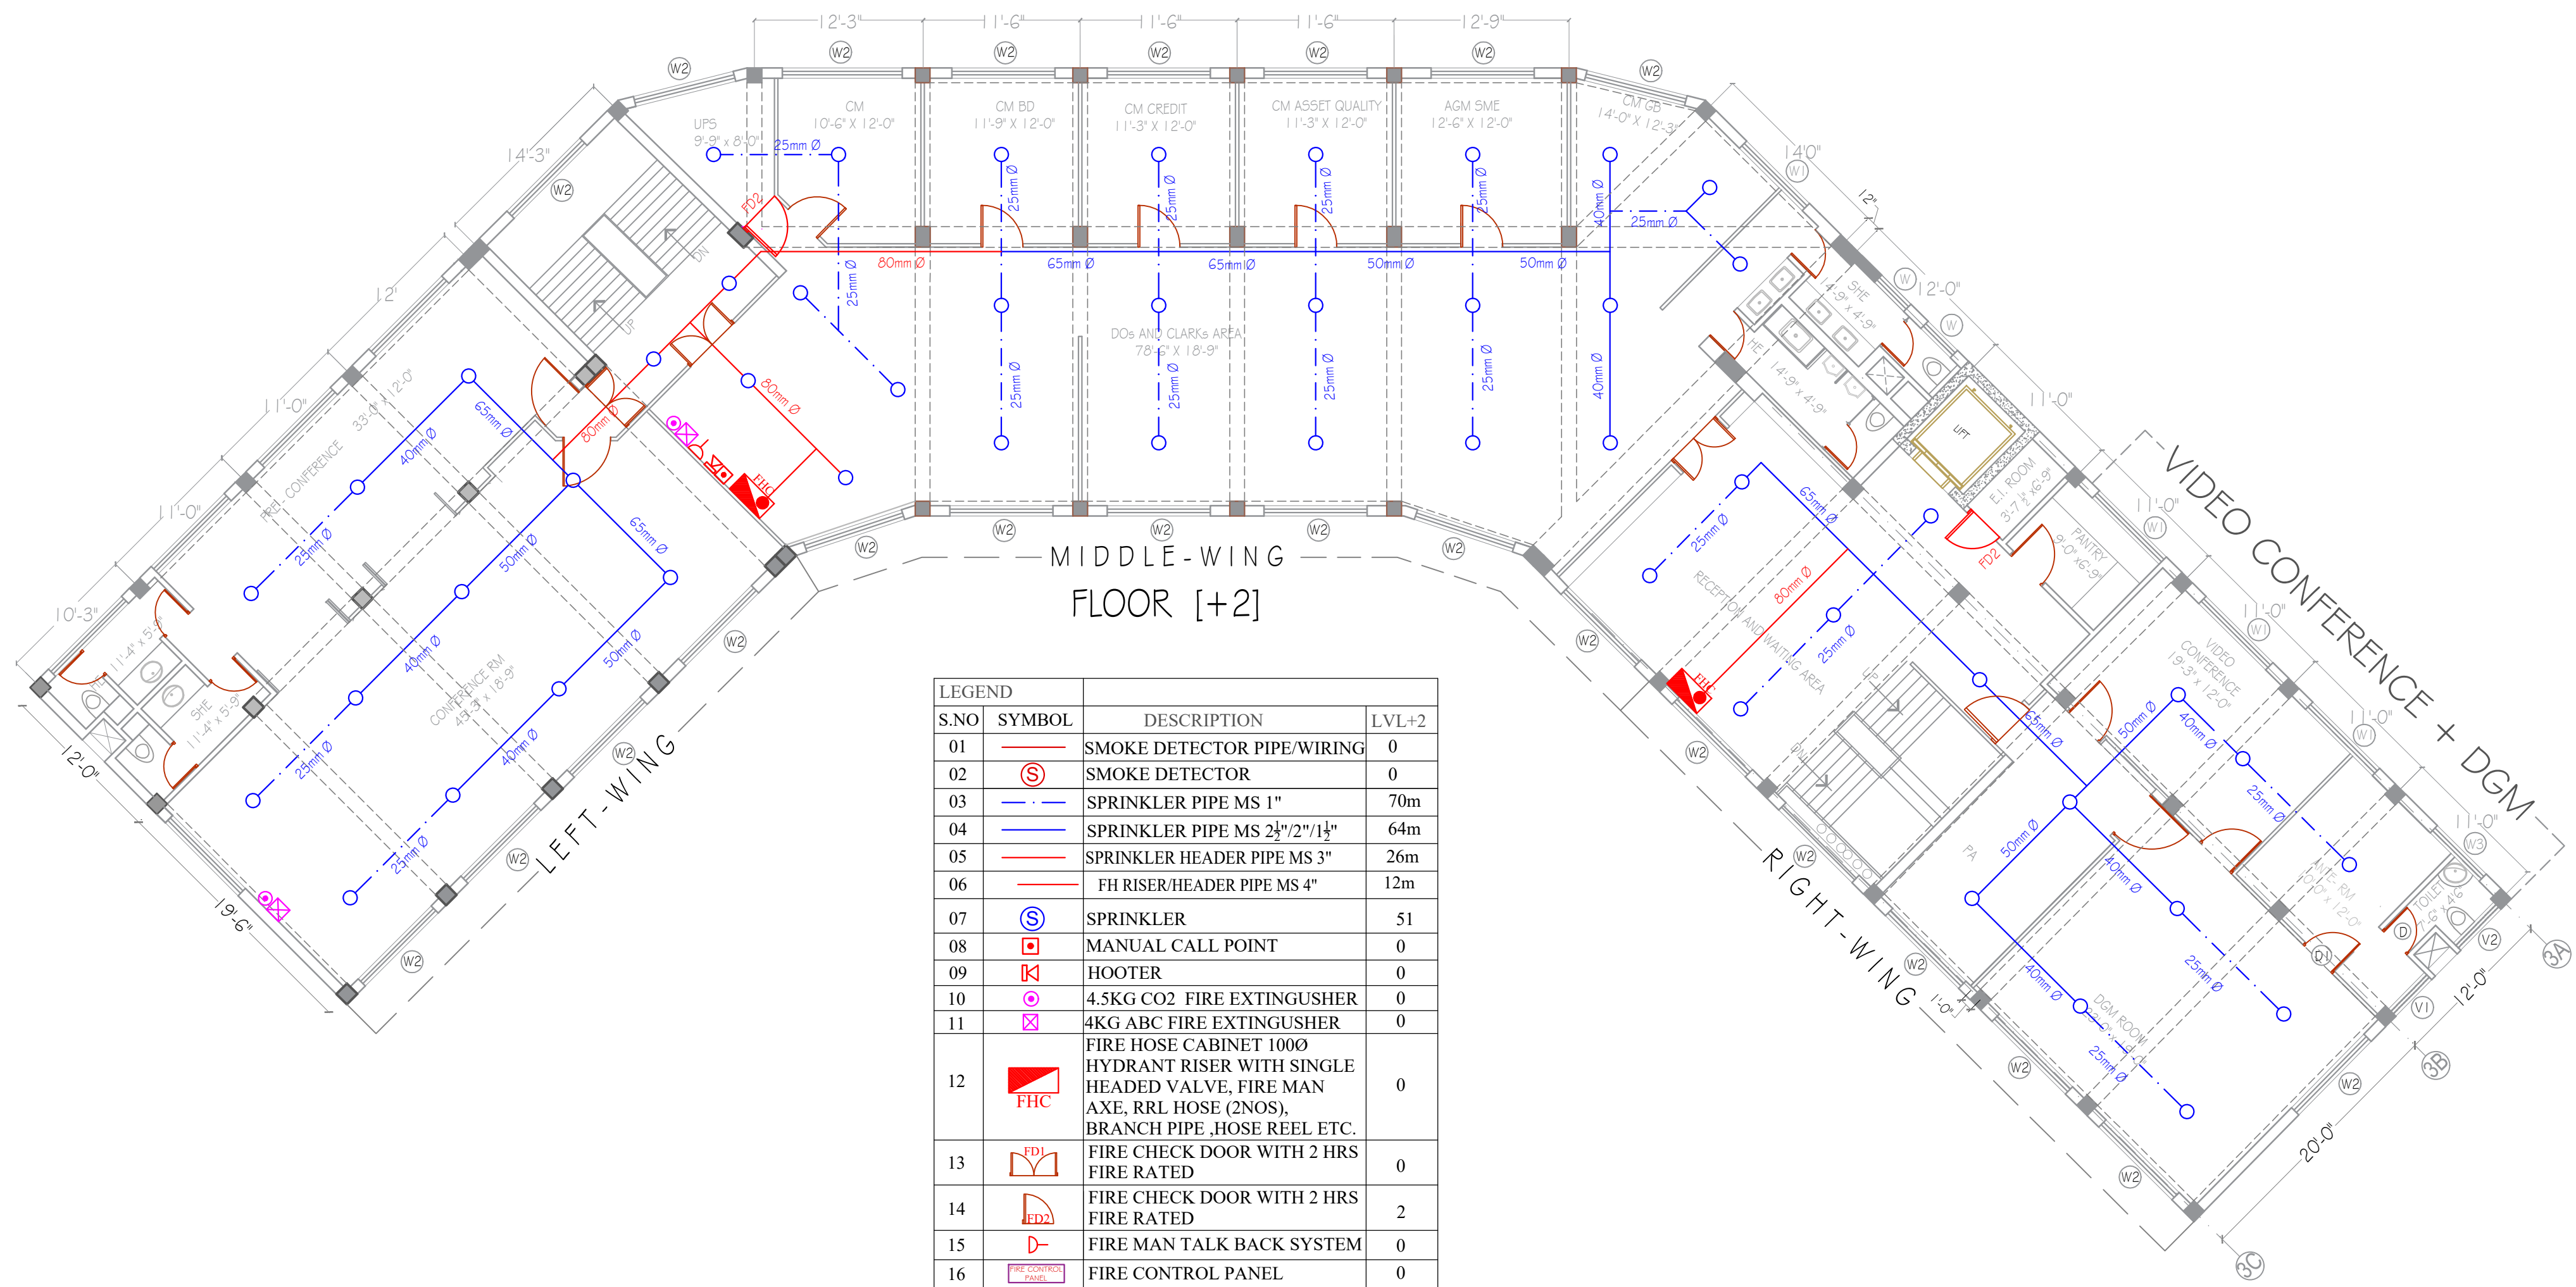


LEGEND			
S.NO	SYMBOL	DESCRIPTION	LVL+2
01		SMOKE DETECTOR PIPE/WIRING	0
02		SMOKE DETECTOR	0
03		SPRINKLER PIPE MS 1"	70m
04		SPRINKLER PIPE MS 2 1/2" / 2" / 1 1/2"	64m
05		SPRINKLER HEADER PIPE MS 3"	26m
06		FH RISER/HEADER PIPE MS 4"	12m
07		SPRINKLER	51
08		MANUAL CALL POINT	0
09		HOOTER	0
10		4.5KG CO2 FIRE EXTINGUISHER	0
11		4KG ABC FIRE EXTINGUISHER	0
12		FIRE HOSE CABINET 100Ø HYDRANT RISER WITH SINGLE HEADED VALVE, FIRE MAN AXE, RRL HOSE (2NOS), BRANCH PIPE ,HOSE REEL ETC.	0
13		FIRE CHECK DOOR WITH 2 HRS FIRE RATED	0
14		FIRE CHECK DOOR WITH 2 HRS FIRE RATED	2
15		FIRE MAN TALK BACK SYSTEM	0
16		FIRE CONTROL PANEL	0

BACHITTER SINGH ASSOCIATES
 ARCHITECTS, INT. DESIGNERS, ENGINEERS,
 S.C.O. 20, SECTOR 7-C,
 CHANDIGARH.

PROJECT	SHEET TITLE	JOB NO	SCALE
RENOVATION OF SBI ADMINISTRATIVE OFFICE, SHIMLA	FLOOR [+2] FIRE FIGHTING LAYOUT	901	FIT TO SCALE
		DRG. NO.	DATE
		FF-04	MARCH, 2025

B S A			
	NAME	SIGN	
DRAWN BY			
AR -INCHARGE			
PR ARCHITECT	B.S.		
REV	DESCRIPTION	DATE	
1	REVISED as per OBSERVATIONS DURING VISIT ON 24.02.2025 TO AO	28.02.2025	

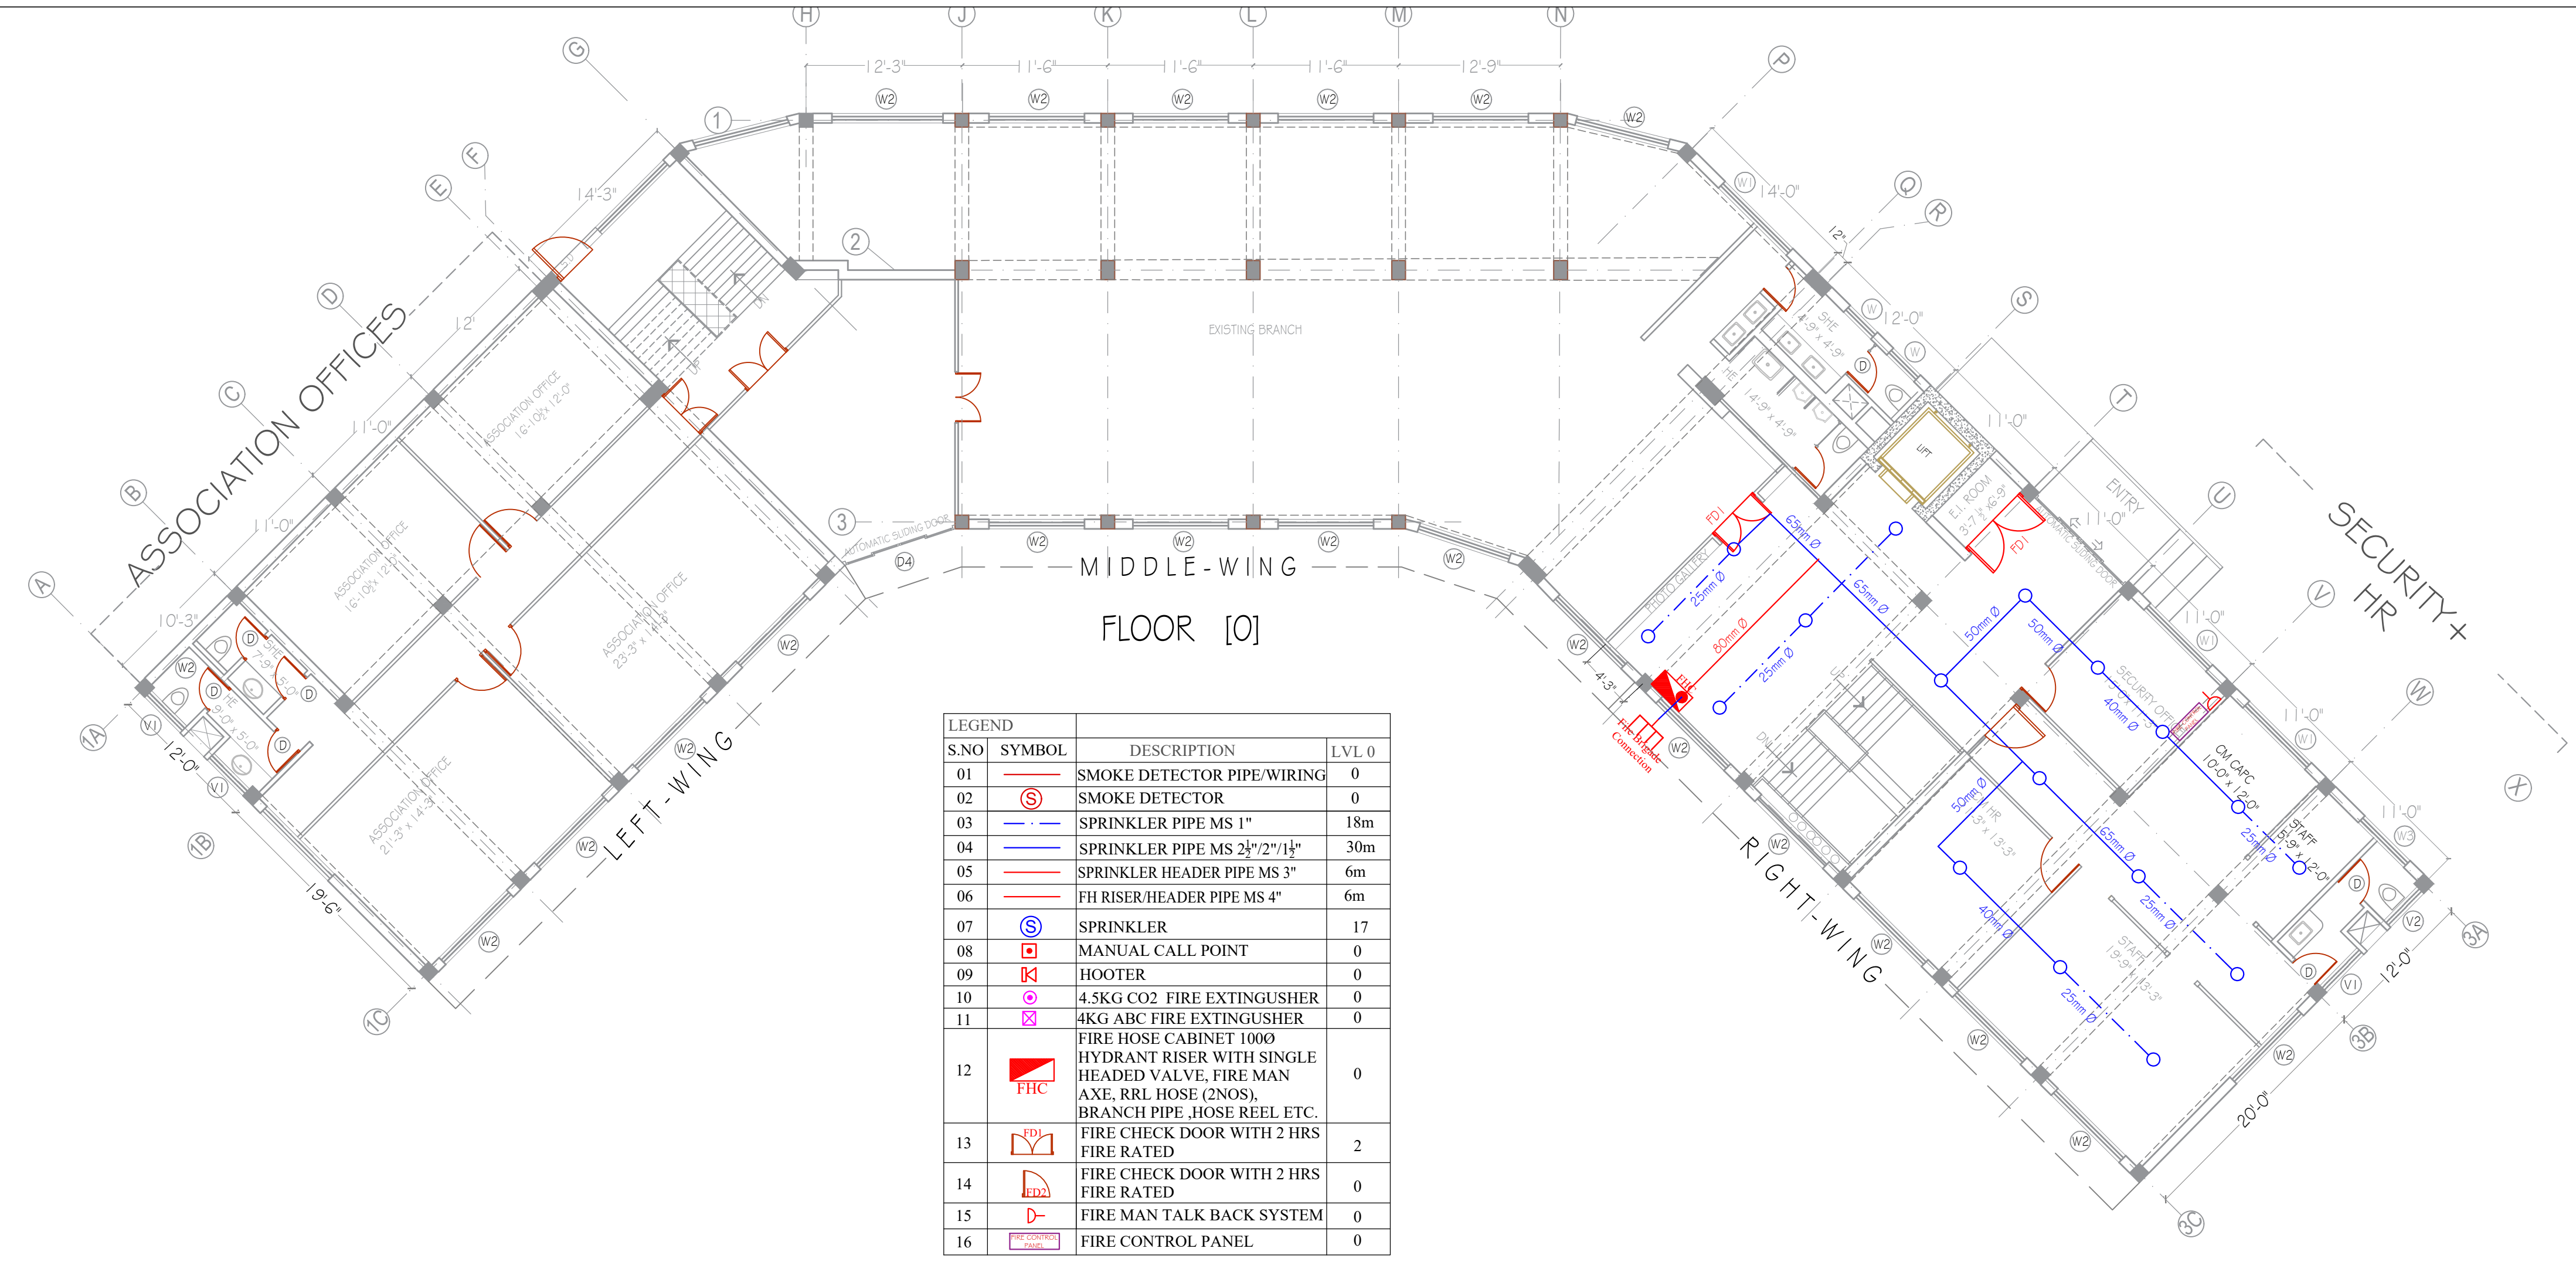

LEGEND			
S.NO	SYMBOL	DESCRIPTION	LVL 0
01		SMOKE DETECTOR PIPE/WIRING	0
02		SMOKE DETECTOR	0
03		SPRINKLER PIPE MS 1"	18m
04		SPRINKLER PIPE MS 2 1/2" / 2" / 1 1/2"	30m
05		SPRINKLER HEADER PIPE MS 3"	6m
06		FH RISER/HEADER PIPE MS 4"	6m
07		SPRINKLER	17
08		MANUAL CALL POINT	0
09		HOOTER	0
10		4.5KG CO2 FIRE EXTINGUISHER	0
11		4KG ABC FIRE EXTINGUISHER	0
12		FIRE HOSE CABINET 100Ø HYDRANT RISER WITH SINGLE HEADED VALVE, FIRE MAN AXE, RRL HOSE (2NOS), BRANCH PIPE, HOSE REEL ETC.	0
13		FIRE CHECK DOOR WITH 2 HRS FIRE RATED	2
14		FIRE CHECK DOOR WITH 2 HRS FIRE RATED	0
15		FIRE MAN TALK BACK SYSTEM	0
16		FIRE CONTROL PANEL	0

BACHITTER SINGH ASSOCIATES
 ARCHITECTS, INT. DESIGNERS, ENGINEERS,
 S.C.O. 20, SECTOR 7-C,
 CHANDIGARH.

PROJECT	RENOVATION OF SBI ADMINISTRATIVE OFFICE, SHIMLA
SHEET TITLE	FLOOR [0] FIRE FIGHTING LAYOUT
JOB NO	901
SCALE	FIT TO SCALE
DRG. NO.	FF-OG
DATE	MARCH, 2025

B	S	A
NAME	SIGN	
DRAWN BY		
AR-INCHARGE		
PR ARCHITECT	B.S.	

REV	DESCRIPTION	DATE
1	REVISED as per OBSERVATIONS DURING VISIT ON 24.02.2025 TO AO	28.02.2025