


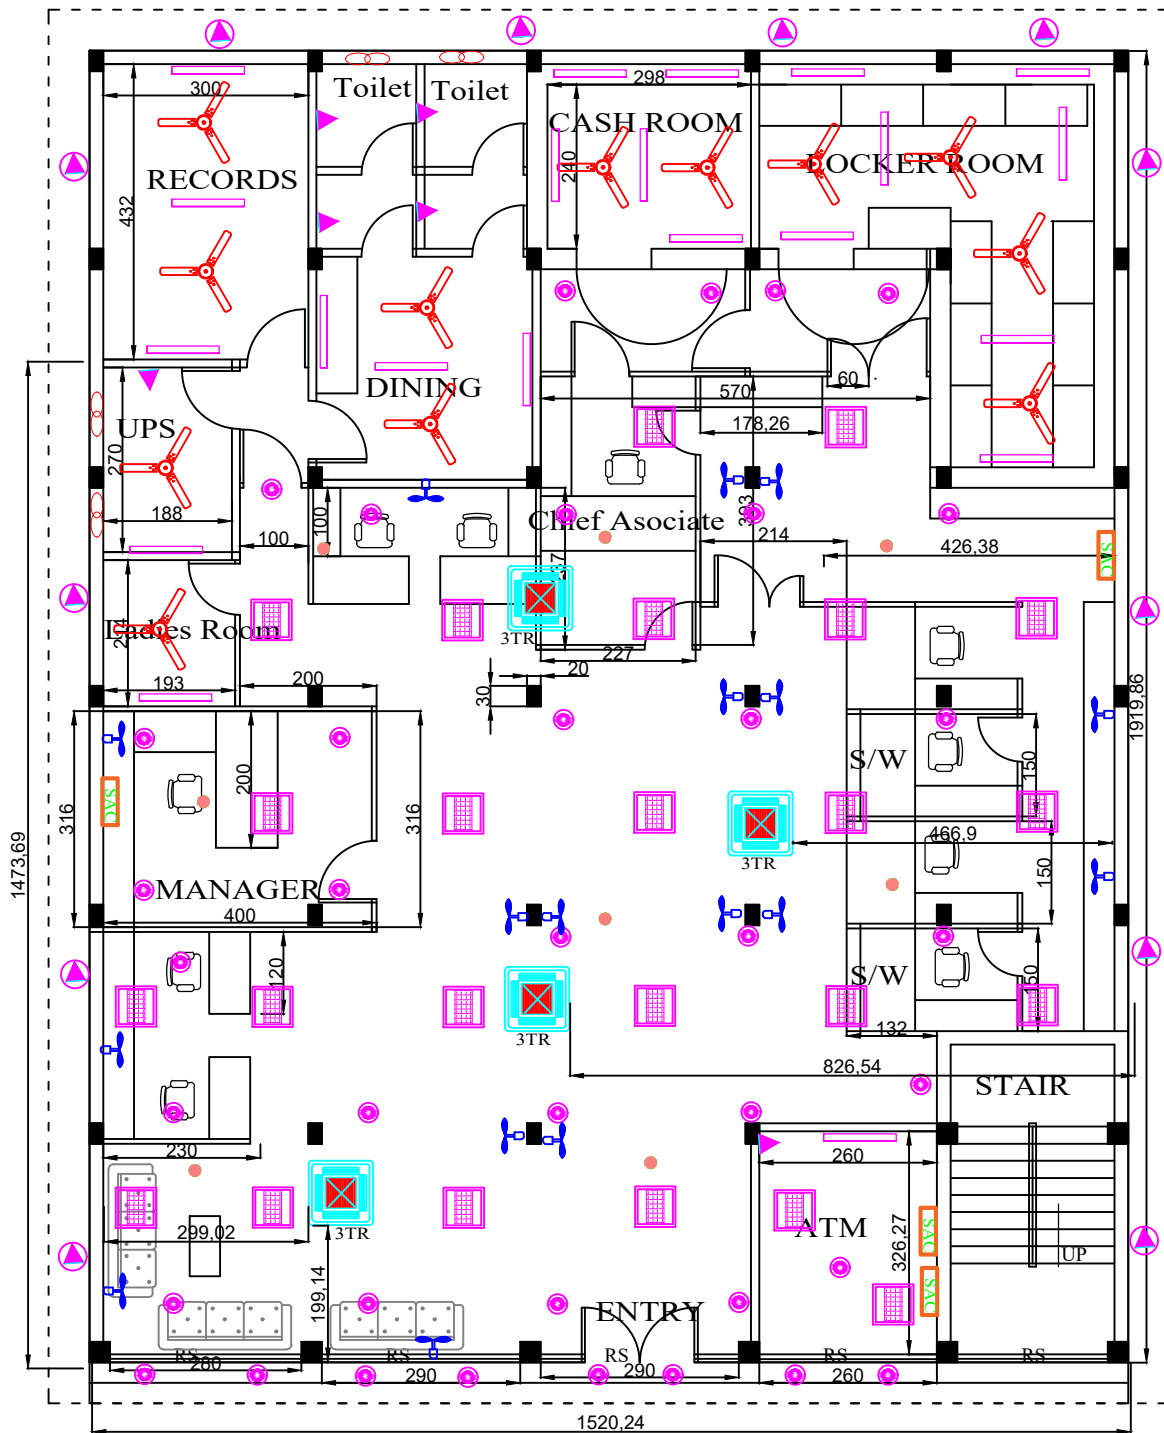

PROPOSED LAYOUT OF VALANJAMBALAM BRANCH