



REVISED - 1

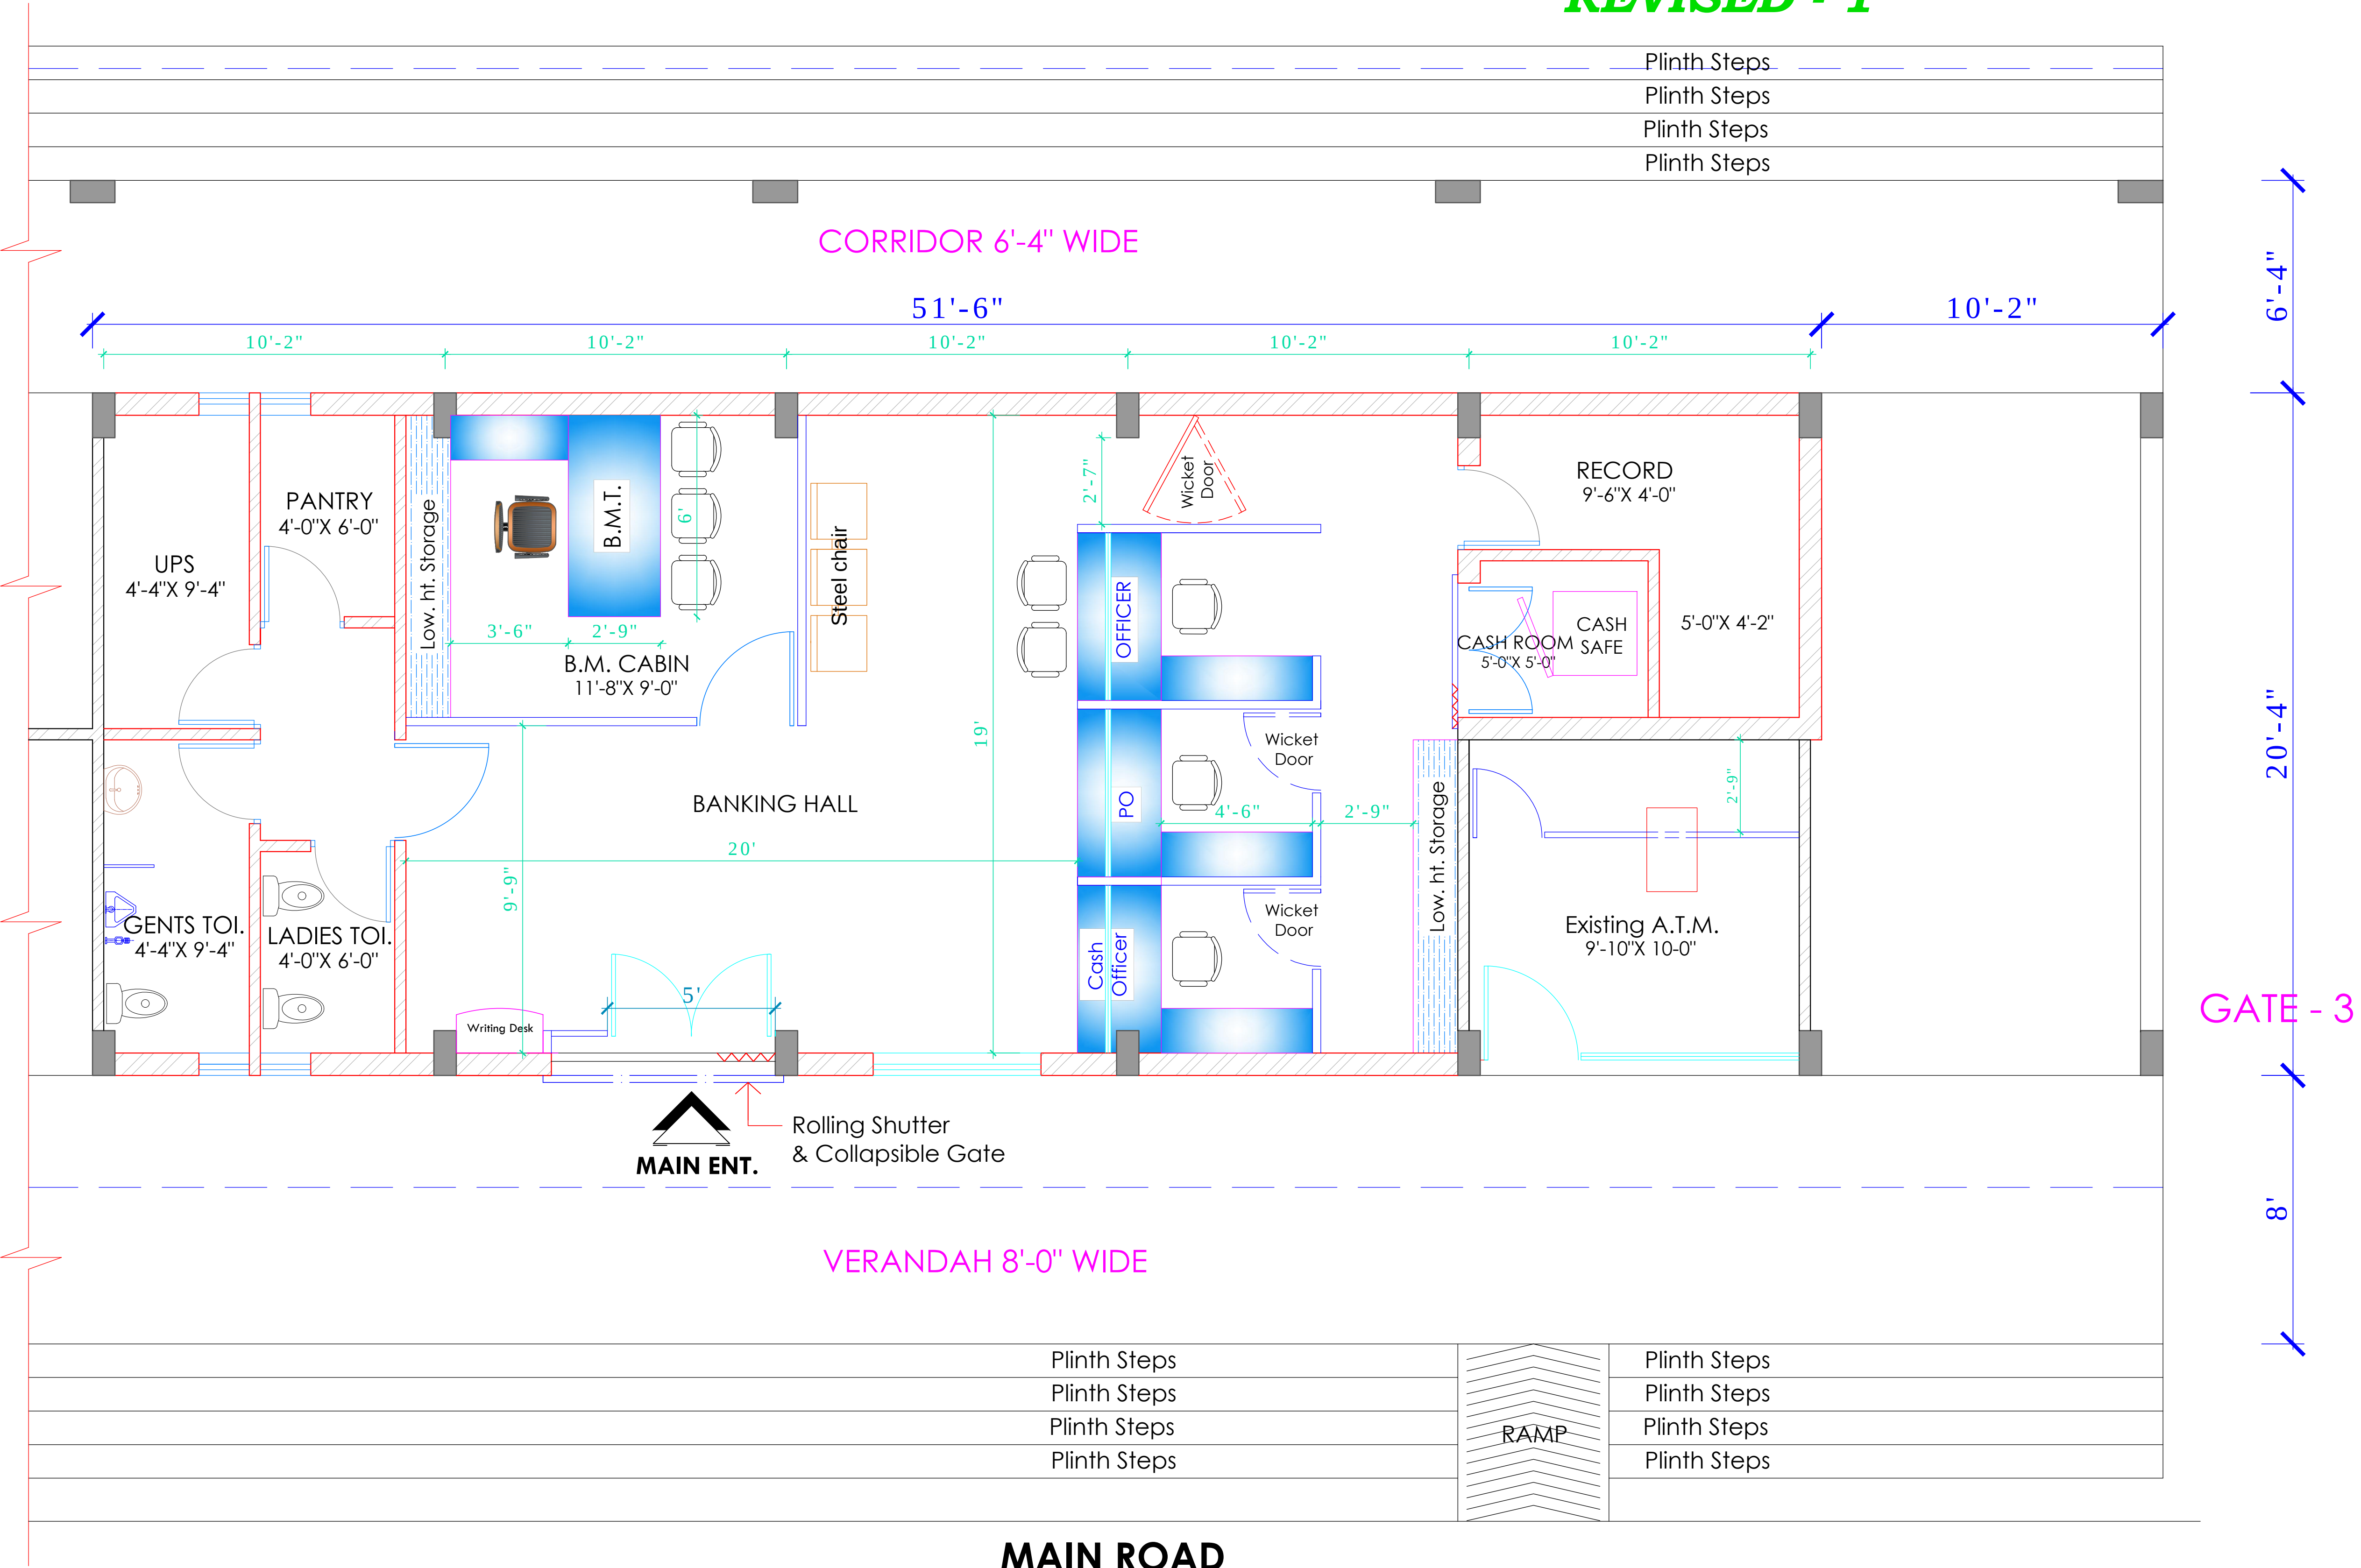

PROPOSED FURNISHING, ELECTRIFICATION, DATA CABLING & AIR CONDITIONING OF NEW BRANCH PREMISES OF "S.B.I." AT KUBERESHWAR DHAM, SEHORE M.P.

INTERIOR LAYOUT PLAN

JOB NO.: 28/501/2025-26	DRAWING NO.: 501/1
SCALE.: N.T.S.	DATE: 02.08.2025
DEALT BY: Ashwini	CHECKED BY: Sharat Sir
Signature of Architect	Signature of A.G.M.

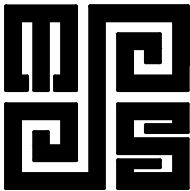

MINU & SHARAT ASSOCIATES
architects, engineers, planners, interior designers
E-8 / 19, DOORSANCHAR NAGAR, GULMOHAR COLONY,
BAWADIA KALAN, BHOPAL - 462 039
PHONE NOS. : (0755) 4273 906.
MOB. 9755945577