


REVISION -6

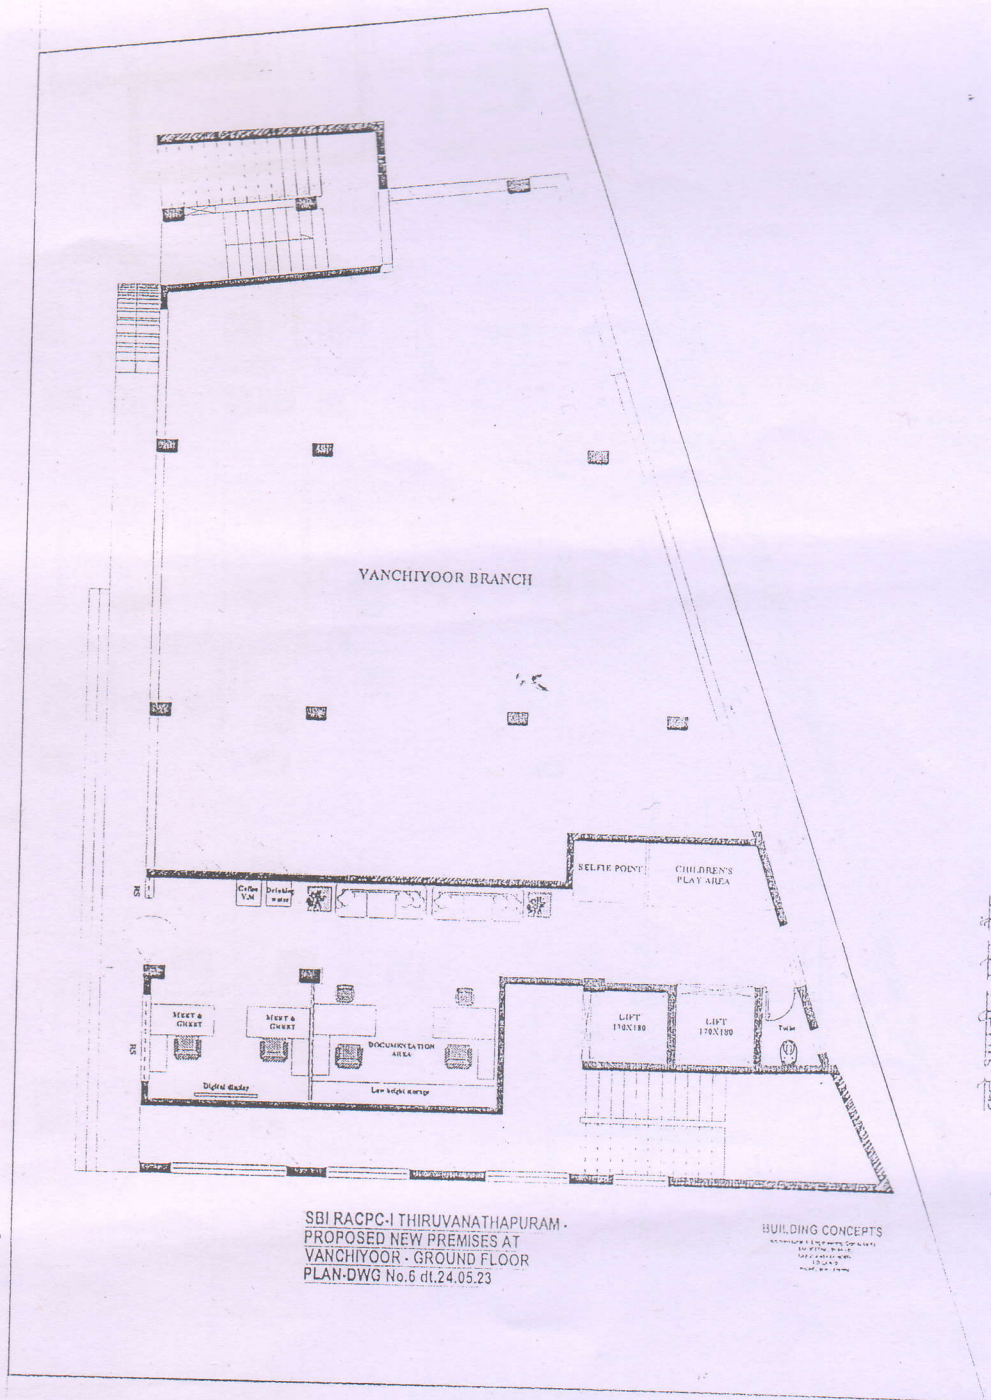

1. 25-05-2023  
2. 25-05-2023  
3. 25-05-2023

State Bank of India  
For State Bank of India

General Manager


*[Signature]*  
24/5/23  
MANAGER(CIVIL),  
AO TVM.

*[Signature]*  
CHIEF MANAGER(MAINTENANCE),  
RACPC-I TVM.

*[Signature]*  
ASSISTANT GENERAL MANAGER,  
RACPC-I TVM.



REVISION -6

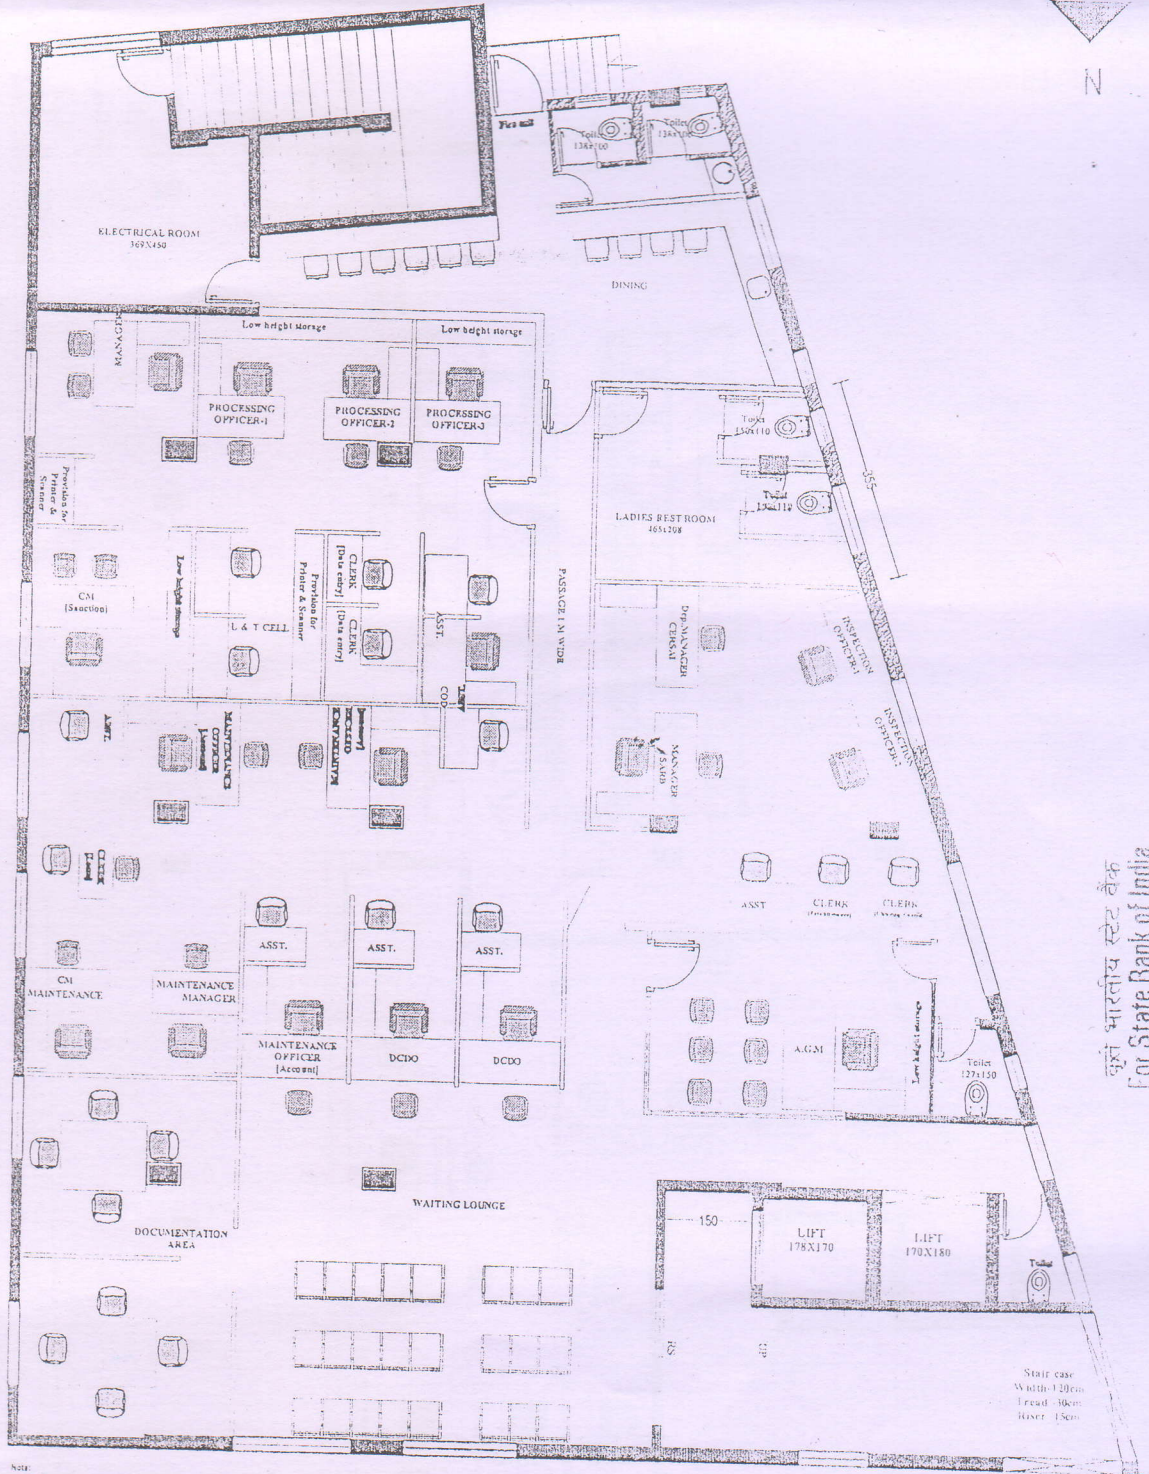

Notes:  
 1. All dimensions are in centimeters  
 2. R3 - Folding shutter  
 3. All columns painted with Ply and laminate sheet

SBI RACPC-I THIRUVANATHAPURAM -  
 PROPOSED NEW PREMISES AT  
 VANCHIYOOR - FIRST FLOOR  
 PLAN-DWG No.6 dt.24.05.23

BUILDING CONCEPTS  

MANAGER(CIVIL),  
 AO TVM.

CHIEF MANAGER(MAINTENANCE),  
 RACPC-I TVM.



ASSISTANT GENERAL MANAGER,  
 RACPC-I TVM.

भारतीय स्टेट बैंक  
 For State Bank of India

*[Handwritten signature]*  
 Asst. General Manager




REVISION -7

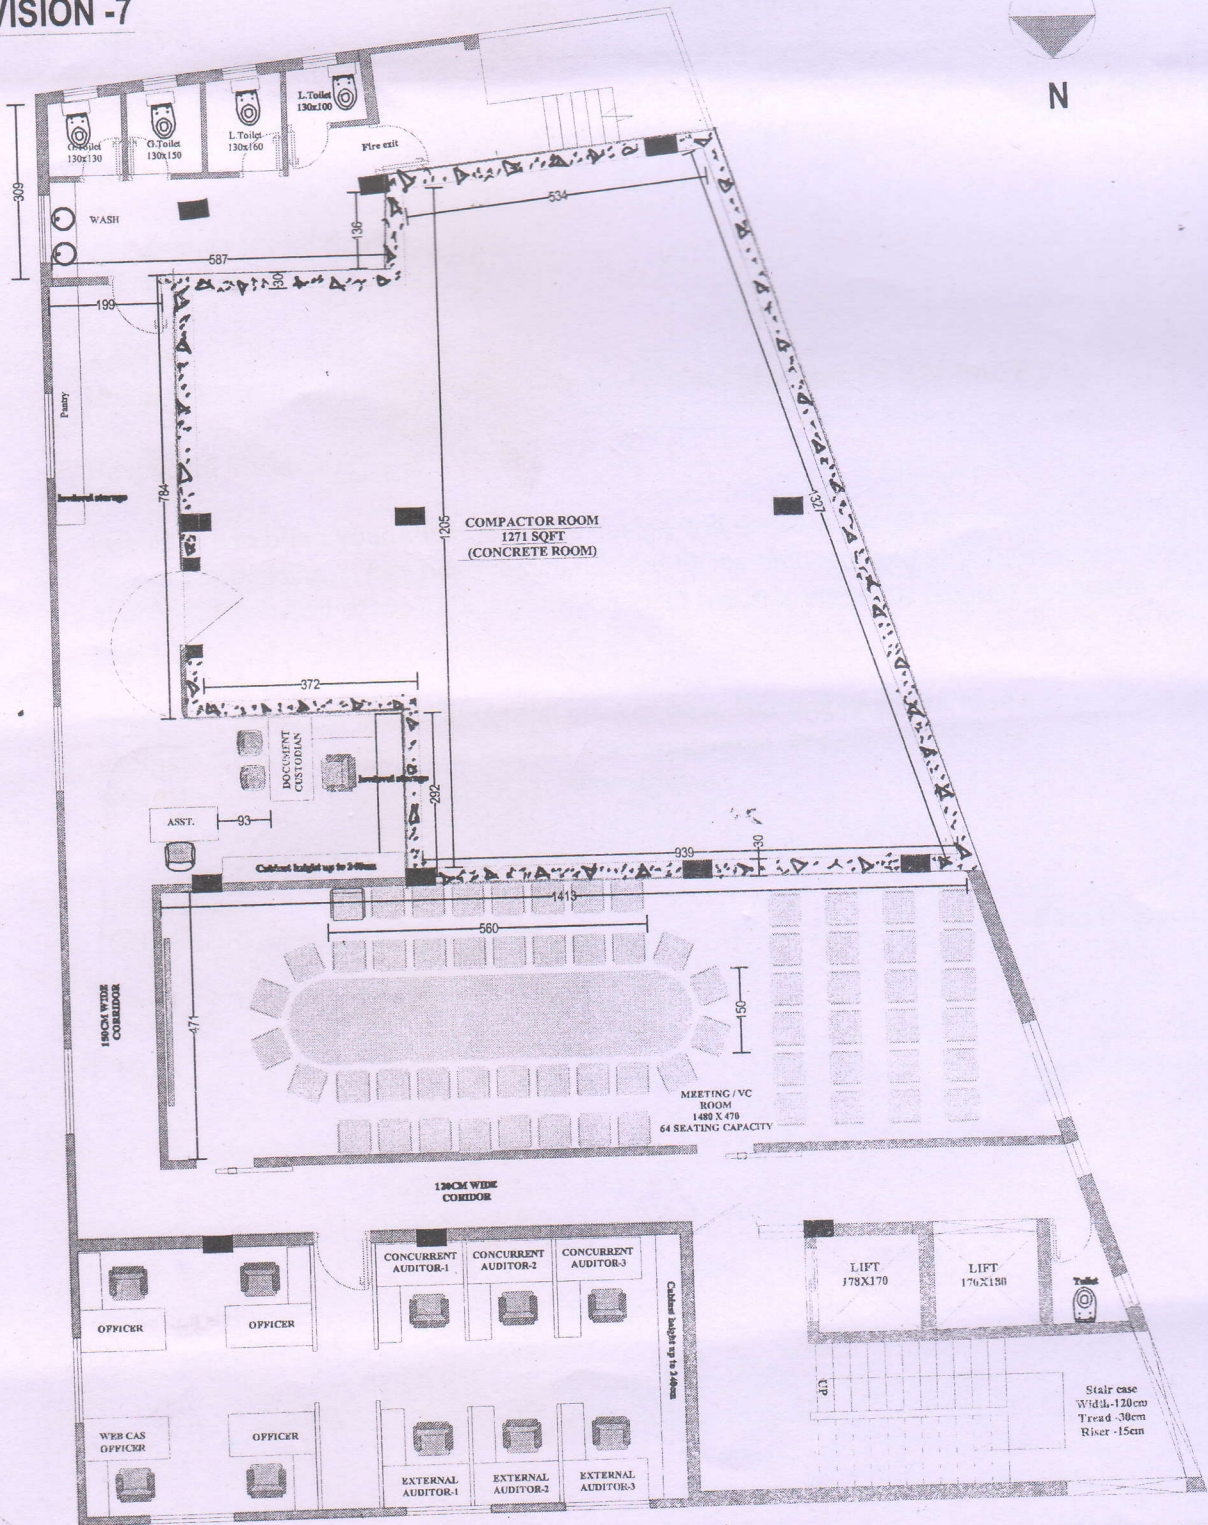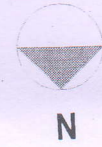

Note:  
 1. All dimensions are in centimeters  
 2. RS - Rolling shutter  
 3. All columns panelled with Ply and laminate sheet

**SBI RACPC-I THIRUVANATHAPURAM -  
 PROPOSED NEW PREMISES AT  
 VANCHIYOOR - SECOND FLOOR  
 PLAN-DWG No.7 dt.8.06.23.**

**BUILDING CONCEPTS**  
 Architects & Engineers Consultants  
 KANGESTHAL, KENKA - FT,  
 KAPPADANGALAKA NOKKTH  
 KERALA  
 PHONE: 0474 - 272068

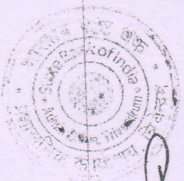

*[Signature]*  
 8/6/23  
**MANAGER(CIVIL),  
 AO TVM.**

*[Signature]*  
**CHIEF MANAGER(MAINTENANCE),  
 RACPC-I TVM.**

*[Signature]*  
 For State Bank of India  
**ASSISTANT GENERAL MANAGER,  
 RACPC-I TVM.**