


PRODUCED BY AN AUTODESK EDUCATIONAL PRODUCT

PRODUCED BY AN AUTODESK EDUCATIONAL PRODUCT

PRODUCED BY AN AUTODESK EDUCATIONAL PRODUCT

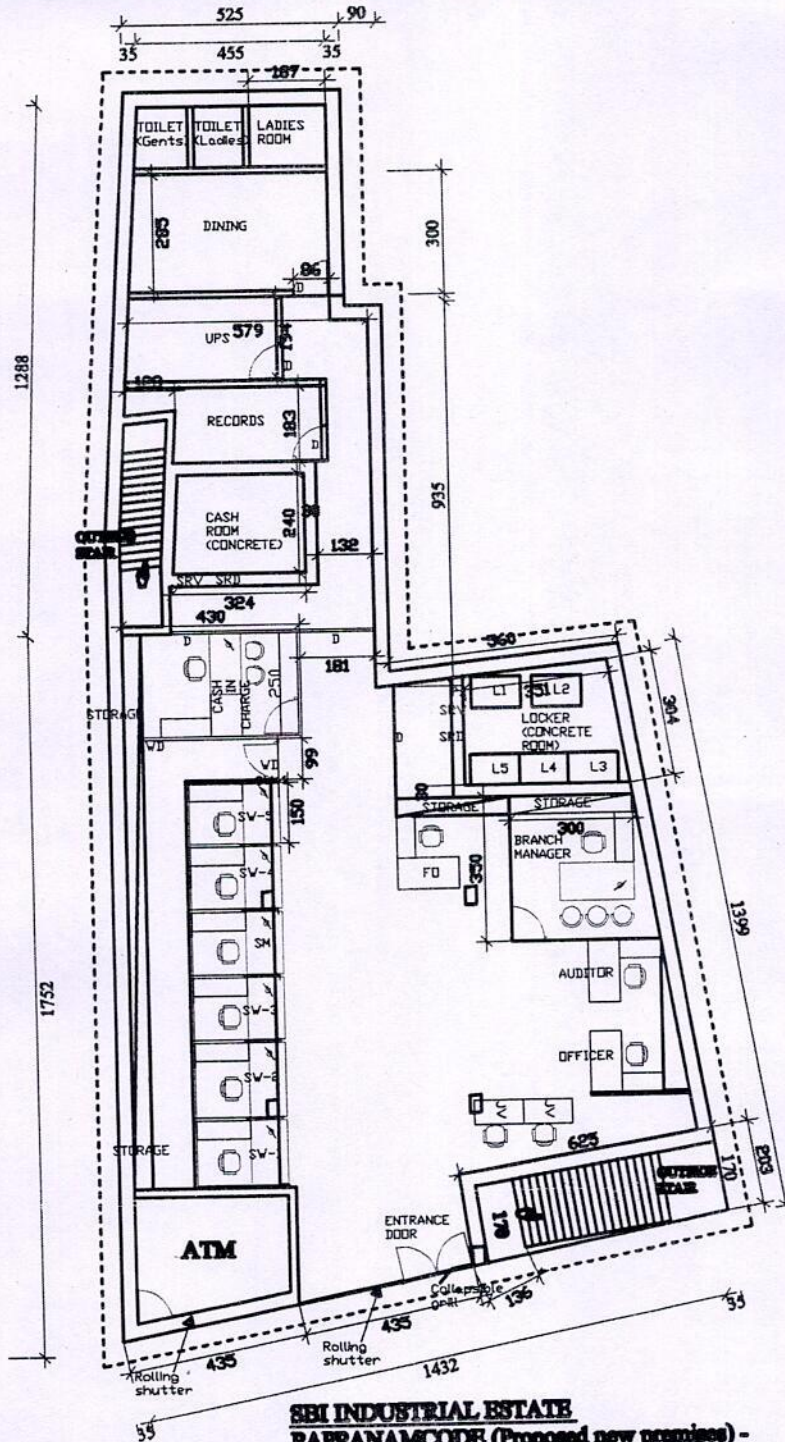

**SBI INDUSTRIAL ESTATE  
PAPPANAMCODE (Proposed new premises) -  
DWG NO.1 & 5.06.23.**



*[Signature]*  
5/8/23  
MANAGER(CIVIL), AO TVM.

*[Signature]*  
BRANCH MANAGER.

*[Signature]*  
CHIEF MANAGER (OPERATIONS), RBO-II TVM.



*[Signature]*  
REGIONAL MANAGER, RBO-II TVM.

PRODUCED BY AN AUTODESK EDUCATIONAL PRODUCT