


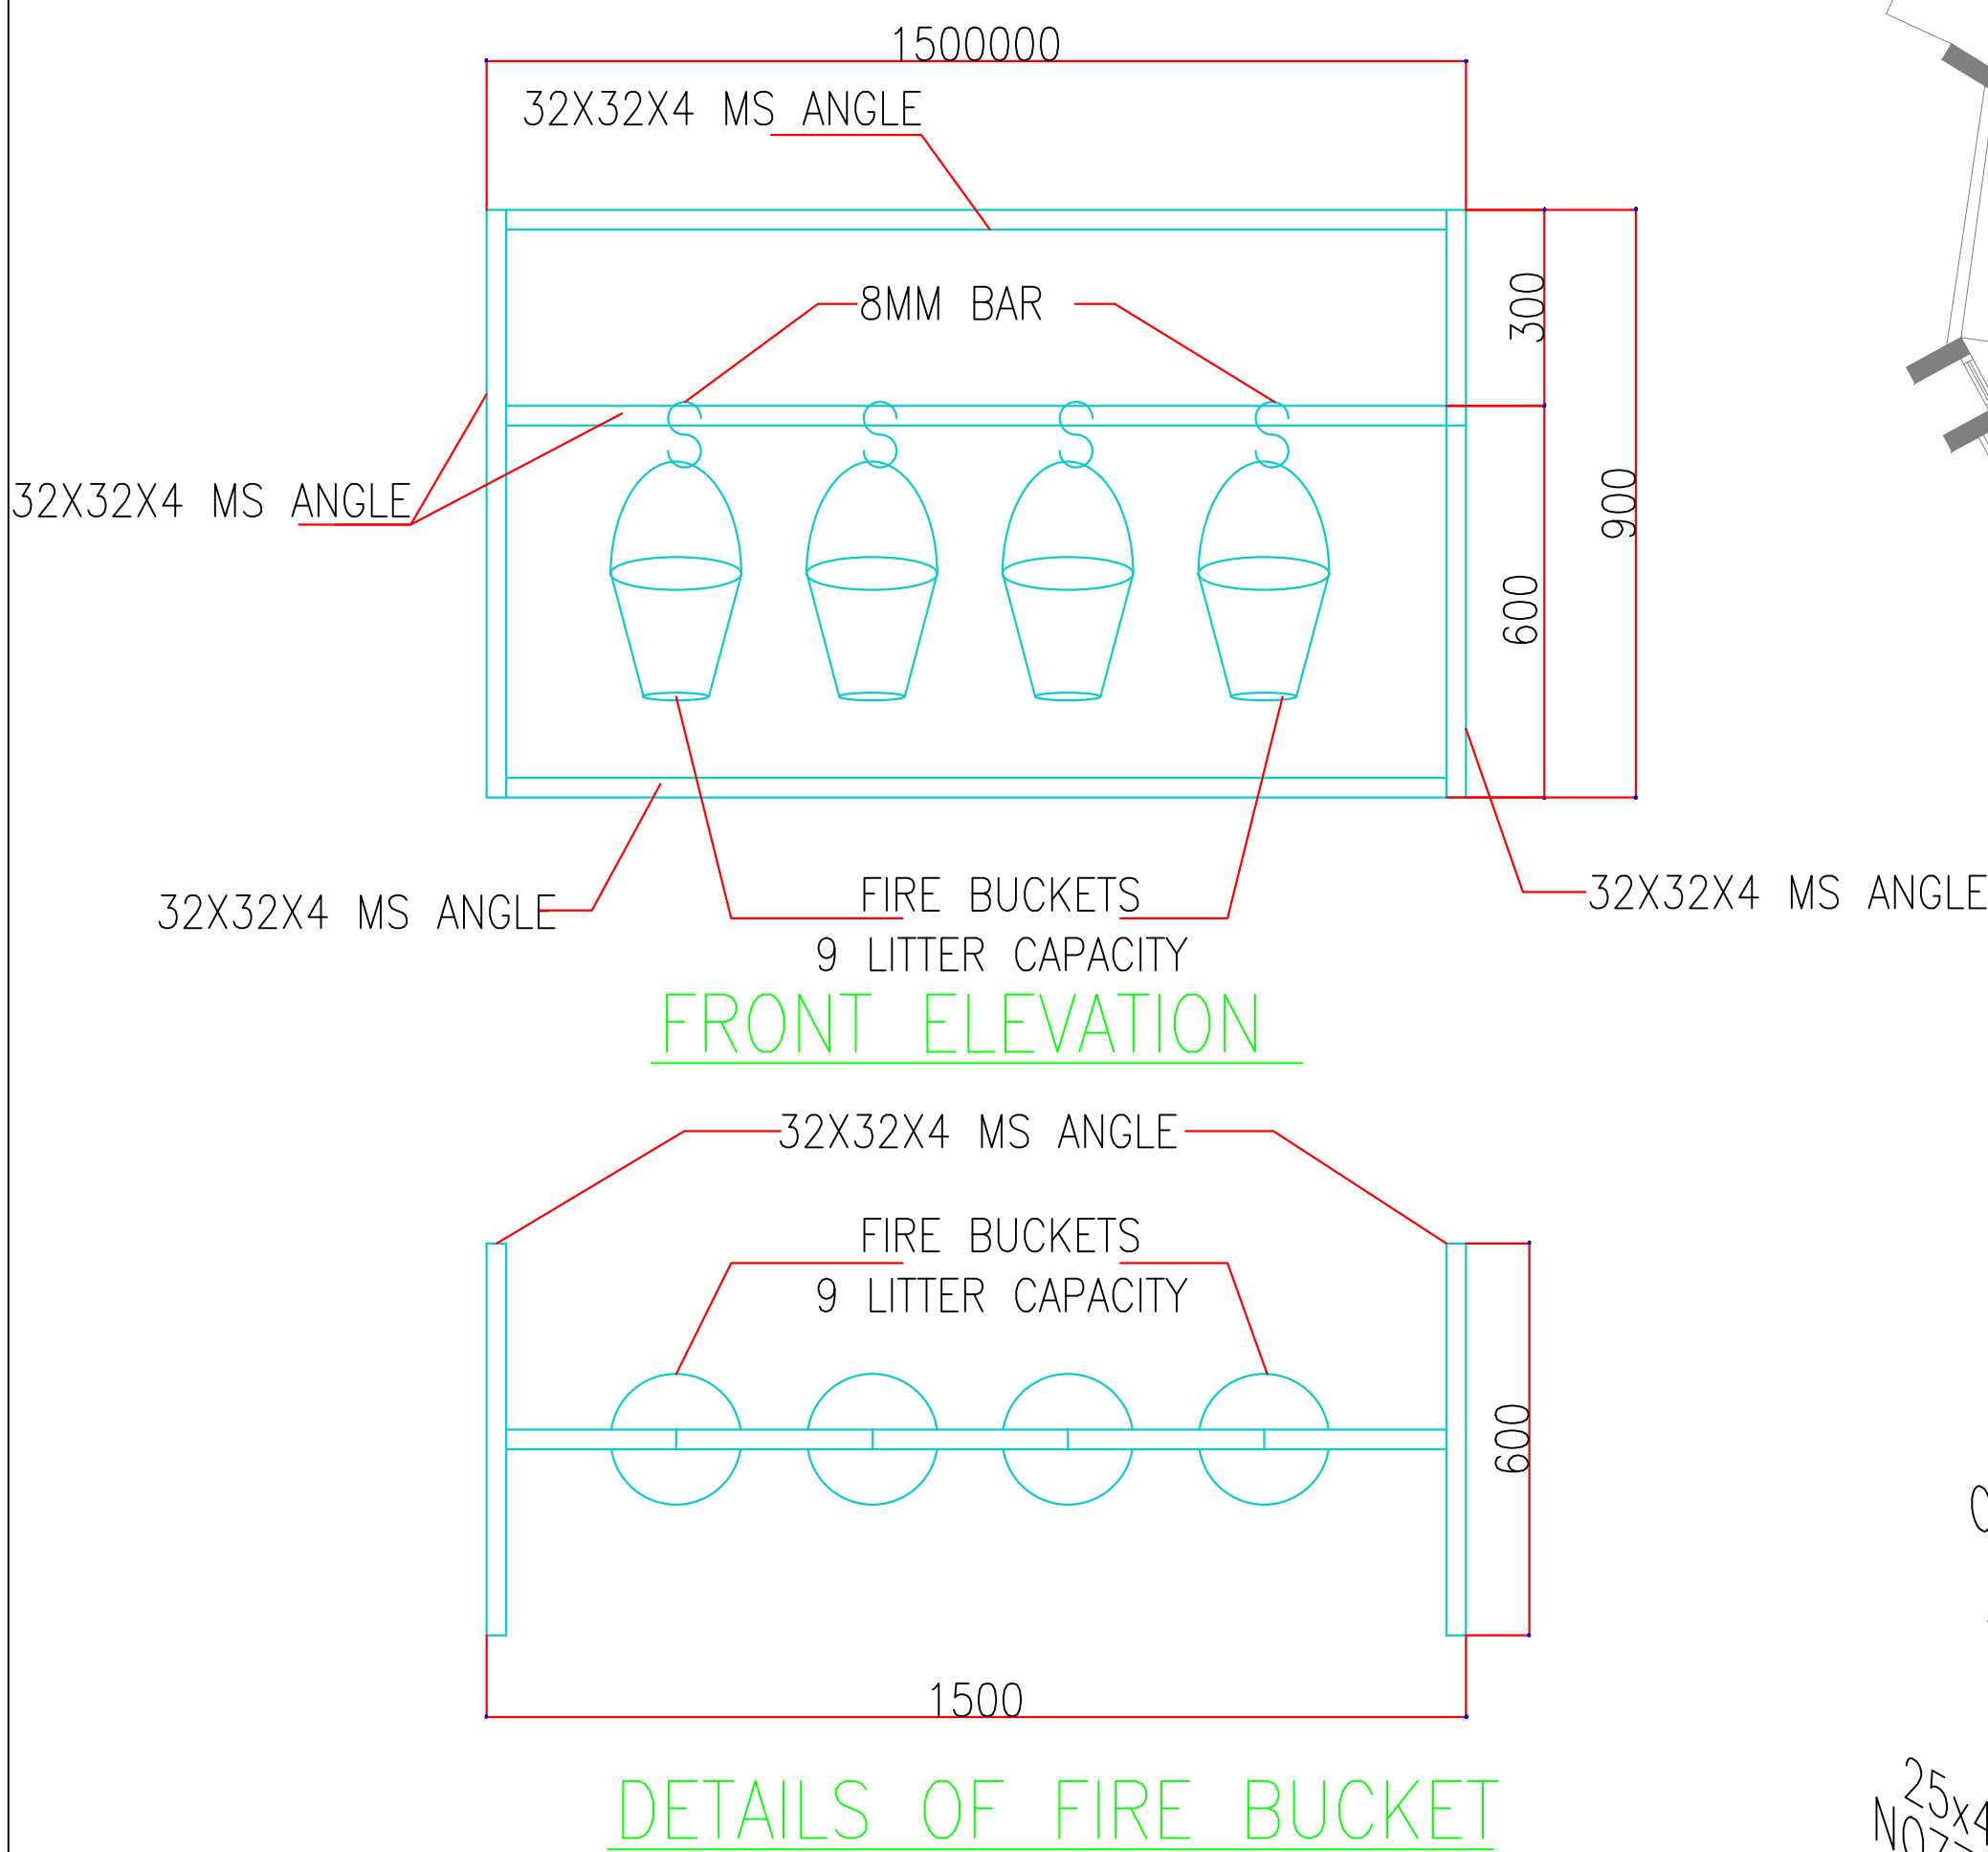

SCHEDULE OF PUMPS						
PUMP NO	DESCRIPTION	RATE OF FLOW (LPM)	HEAD (M.W.C.)	PRIME MOVER	TYPE OF PUMP	QTY.
P1	TERRACE FIRE PUMP	450	30	ELECT. MOTOR	MONOBLOCK TYPE	02 NOS.
LEGEND						
SYMBOL	DESCRIPTION					
	100MM PIPE					
	FIRST AID HOSE REEL					
	BUTTER FLY VALVE					
	NON RETURN VALE					
	PRESSURE SWITCH					
	PRESSURE GAUGE					
	FIRE EXTINGUISHER					

DRAWING TITLE
TYPICAL FLOOR FIRE LAYOUT




DATE :-15.09.2023

SCALE:-N.T.S

DRAWN BY - MANOJ PAL

CHECKED BY - ER.PRATESH DANGRE

APPROVED BY - MOHSIN KHAN

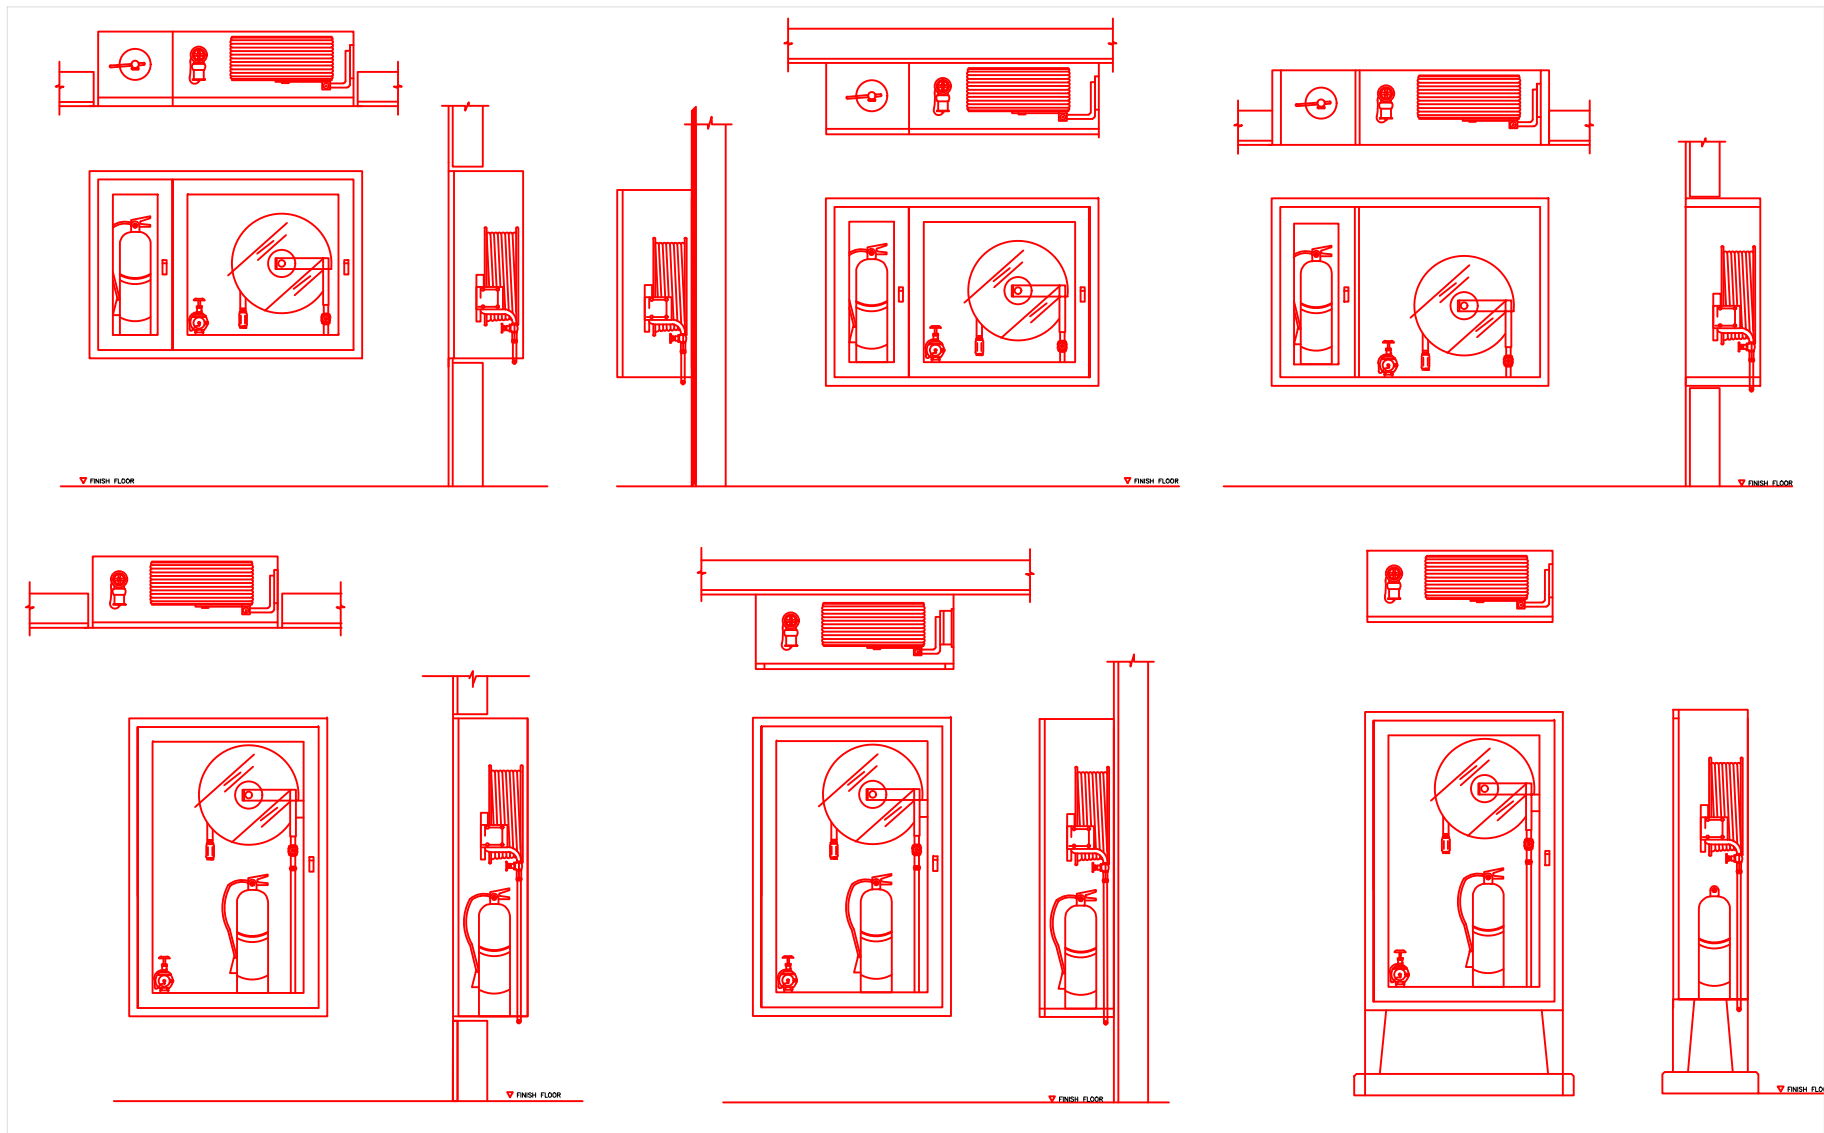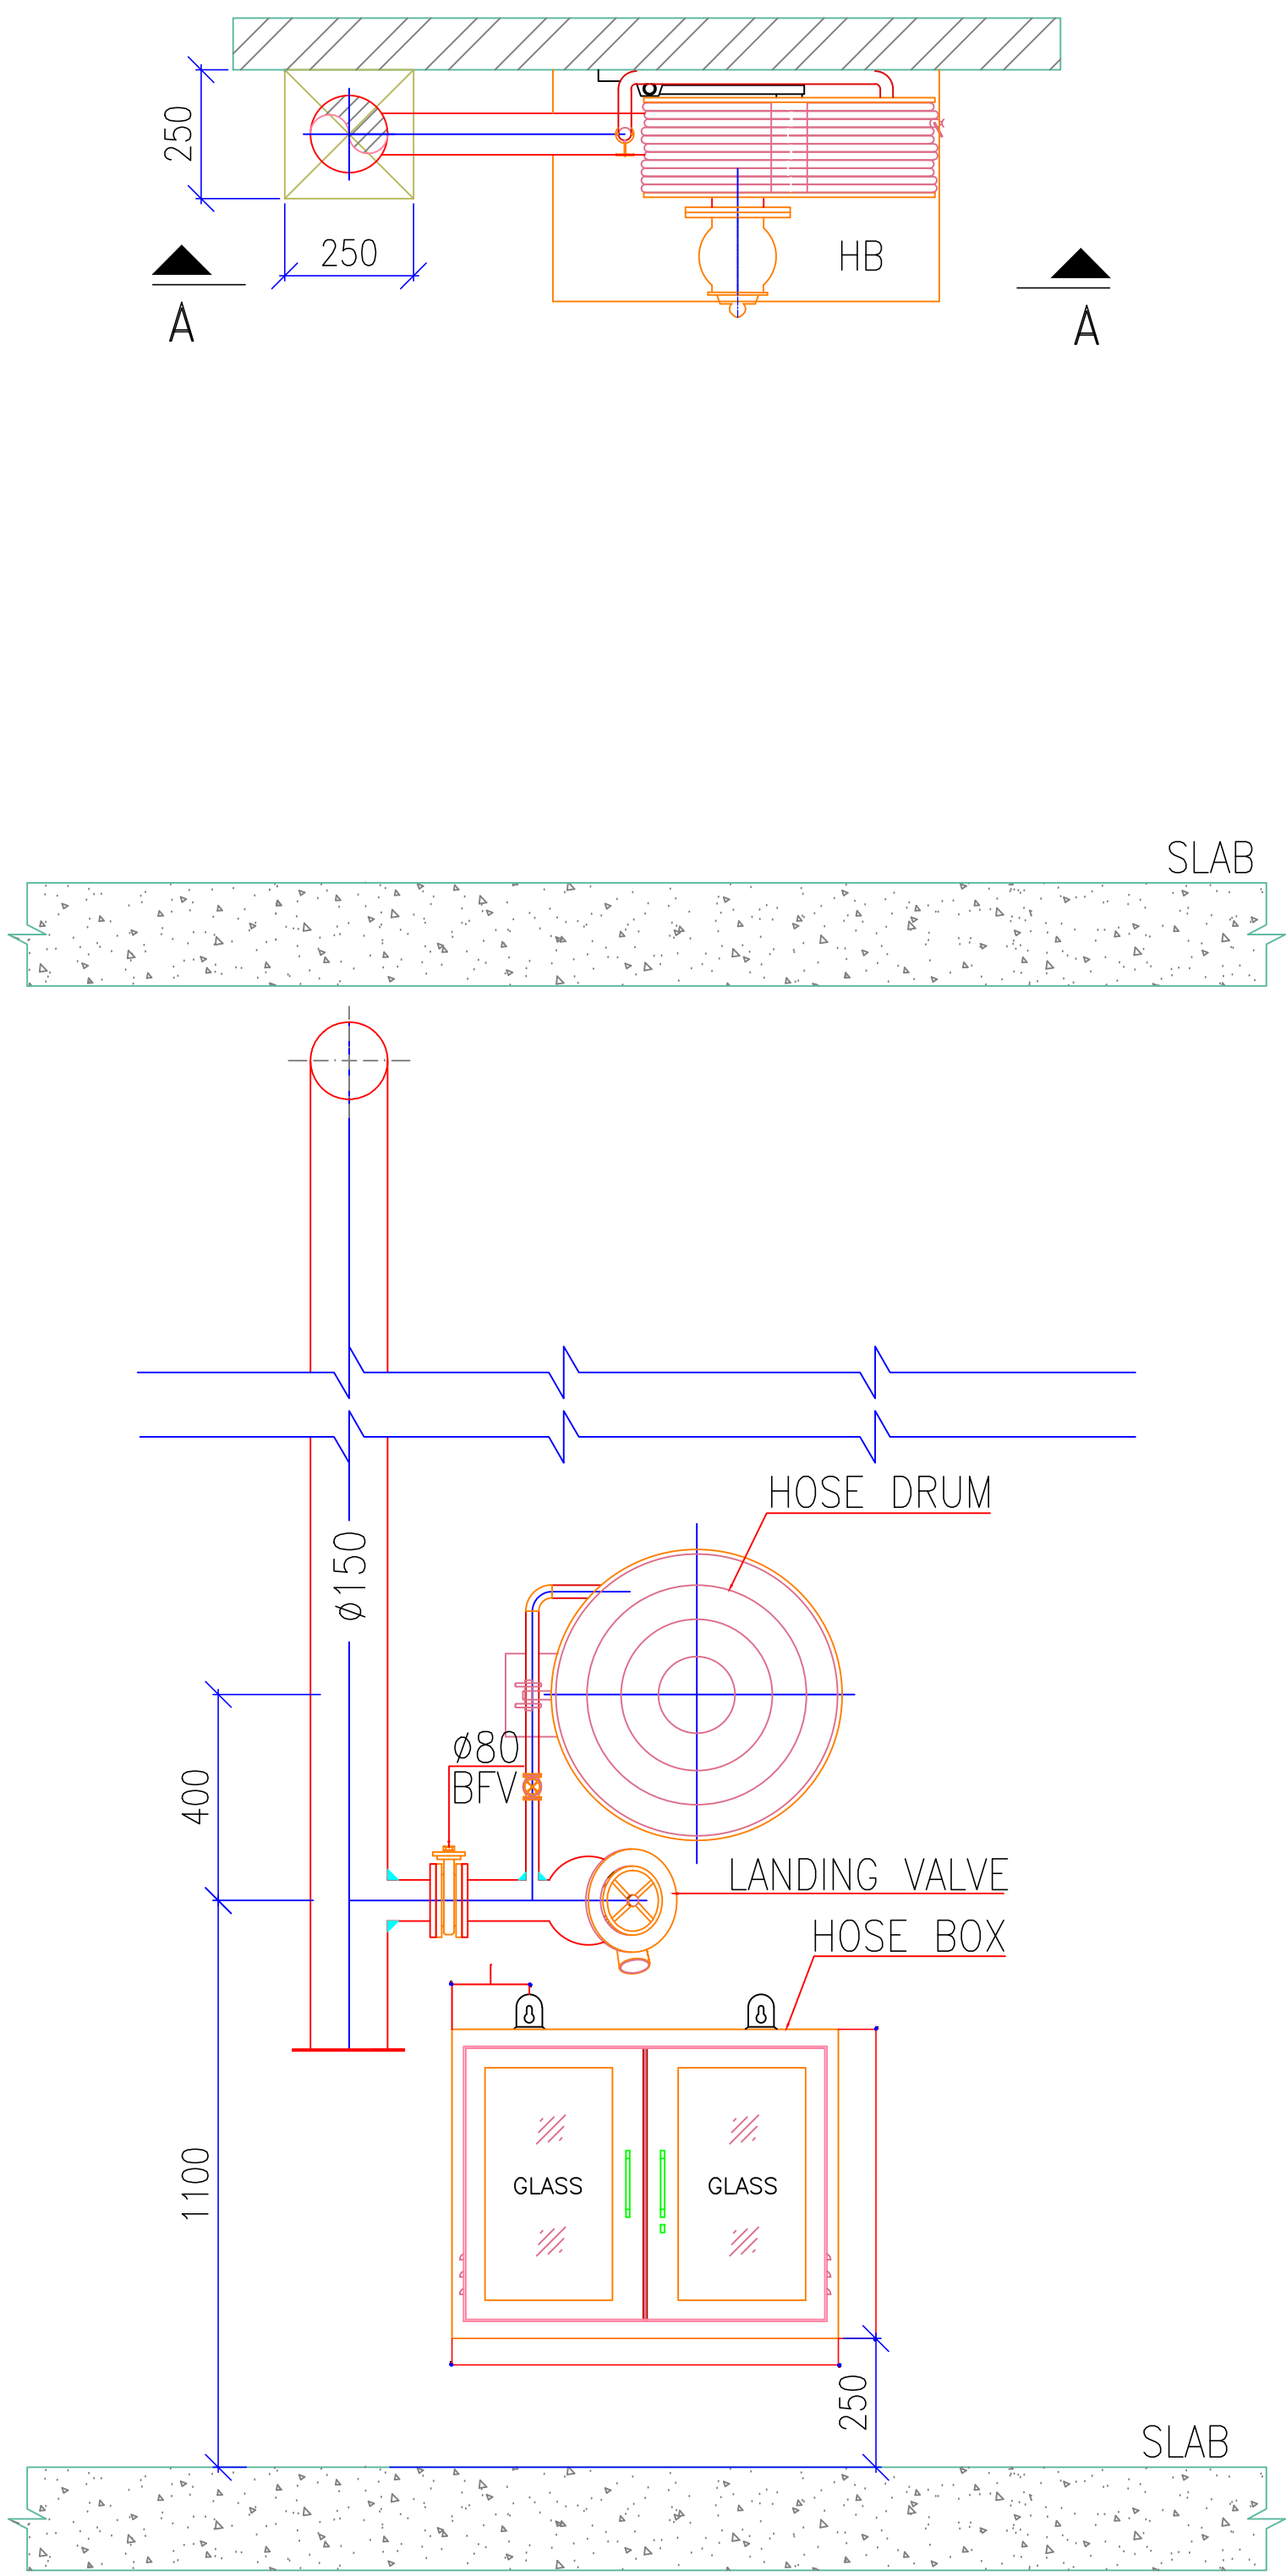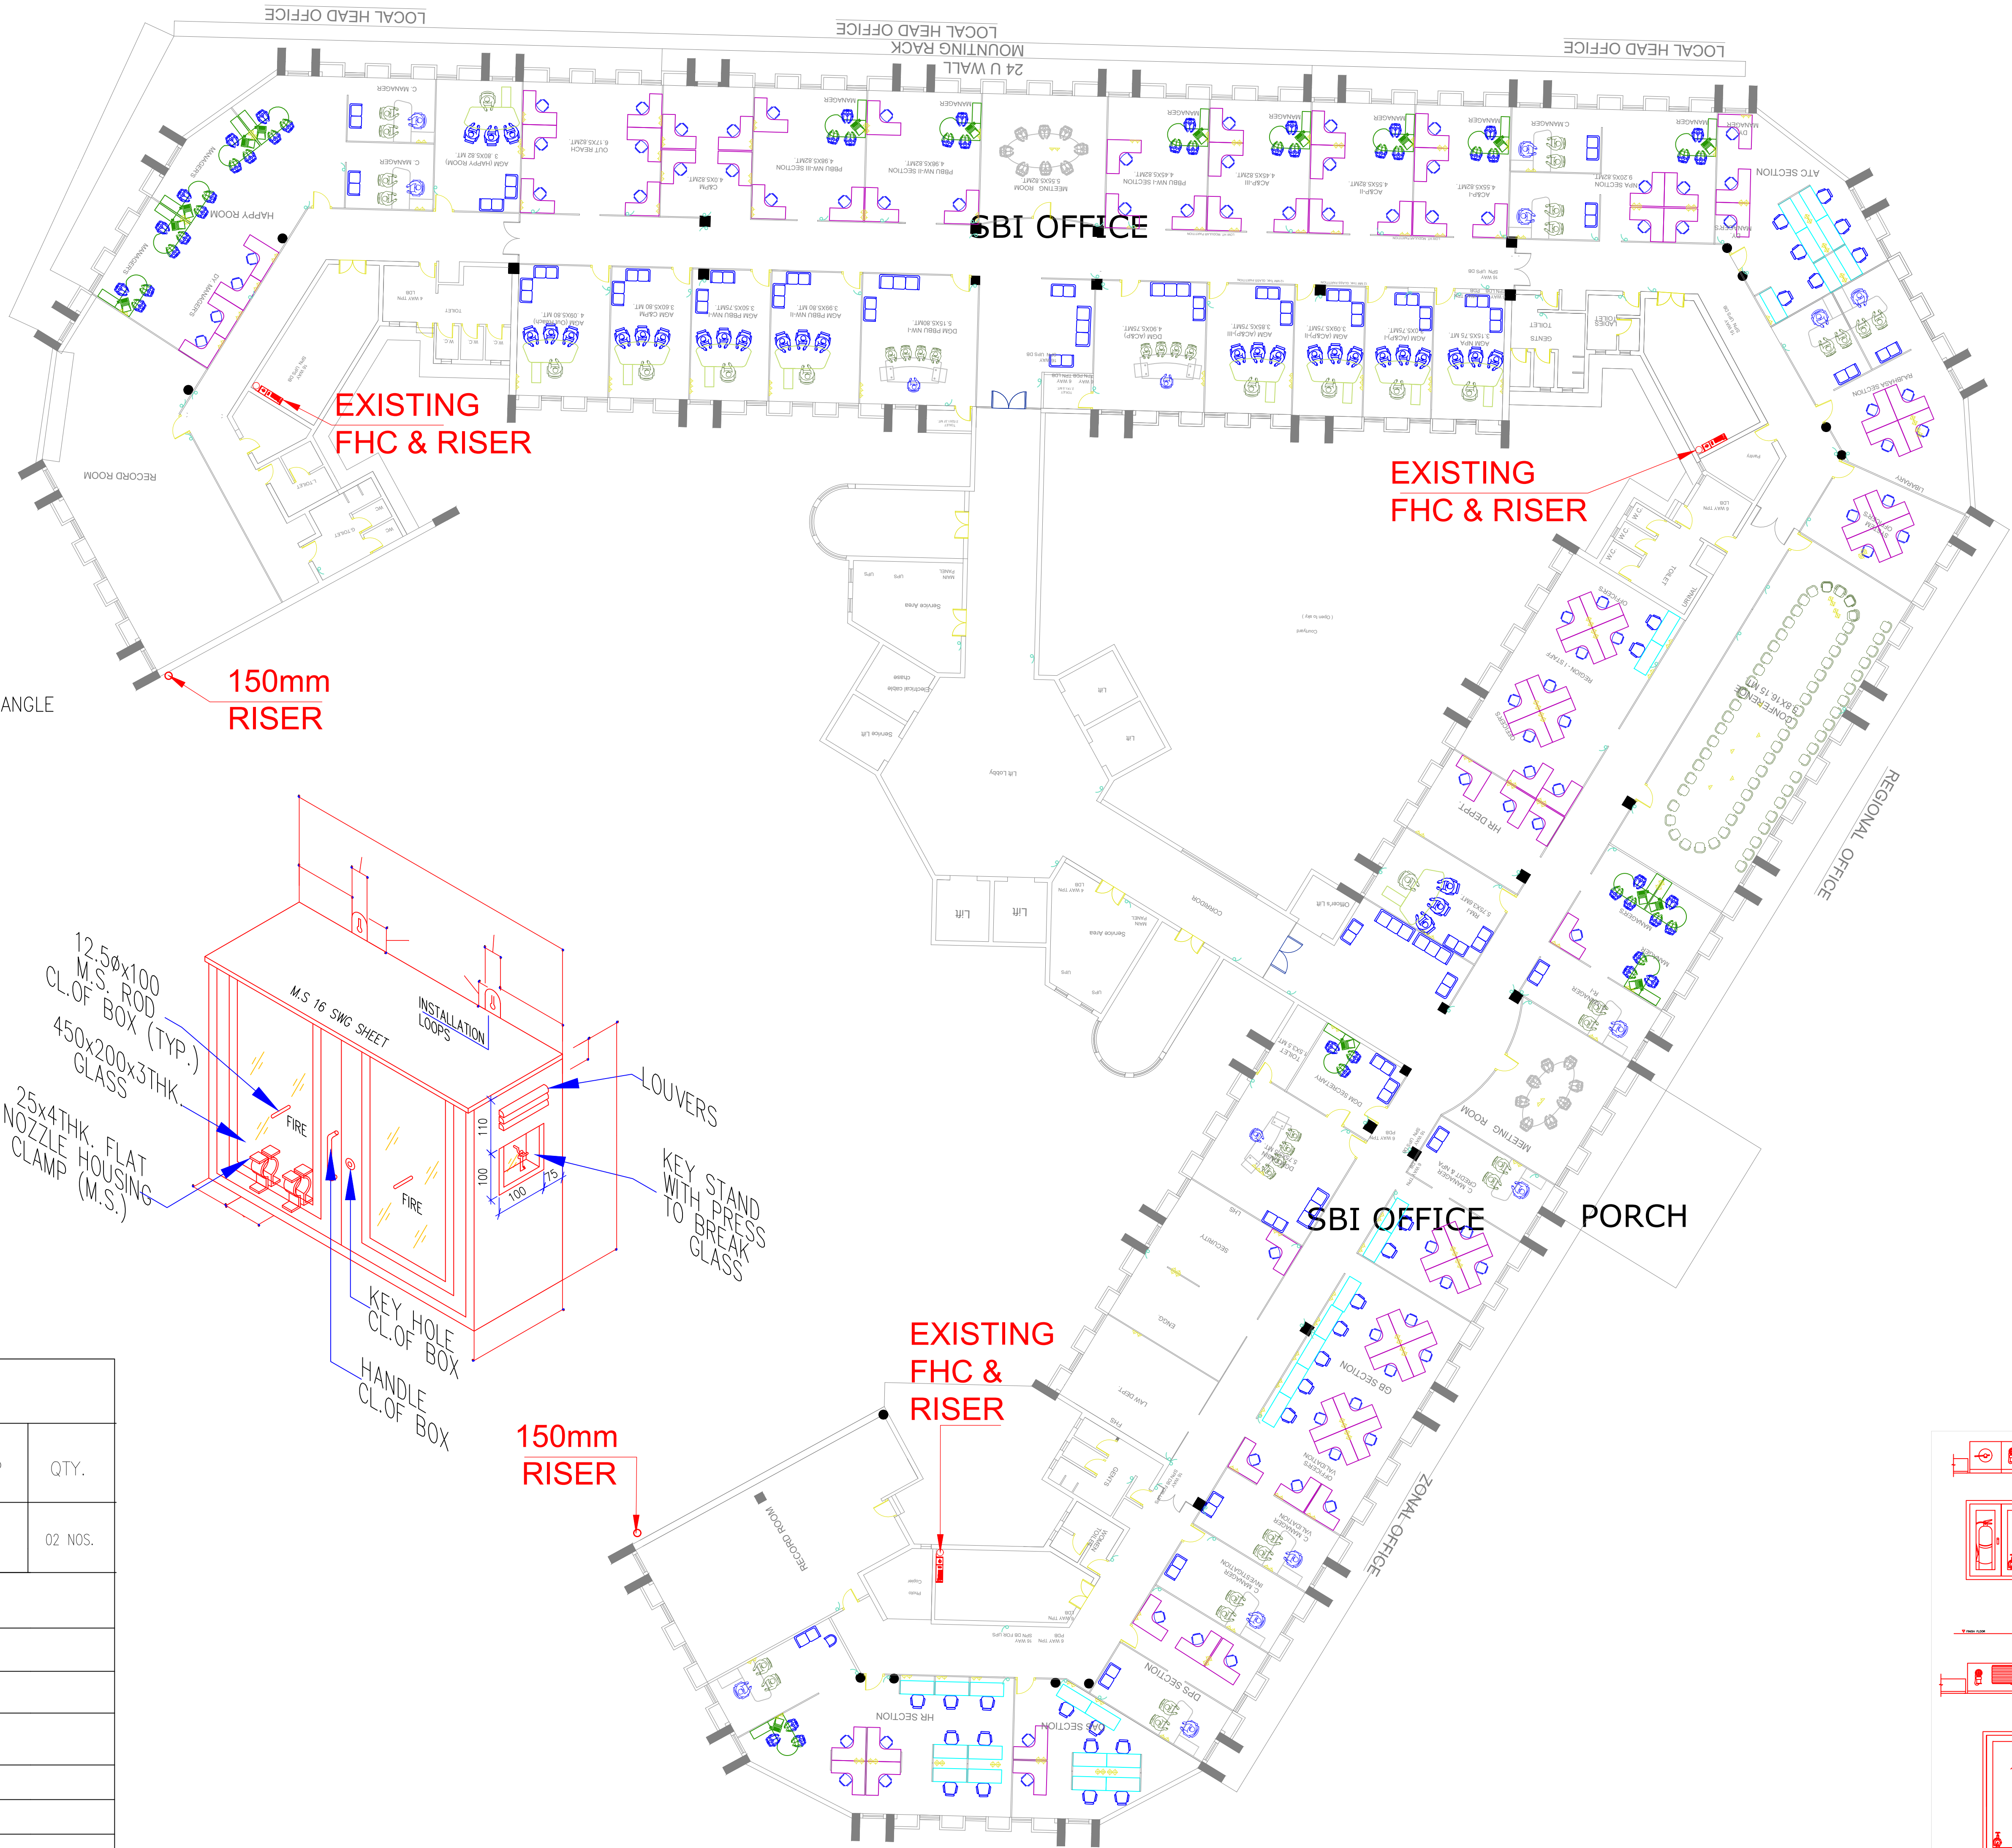

LEGEND


	HORIZONTAL MS FIRE PIPE
	VERTICAL FIRE PIPE
	EXISTING FHC & RISER

STATEMENT OF AREA


TOTAL AREA = 3.89 ACRE

REMARK

ALL DIMENSIONS ARE IN METER.FEET

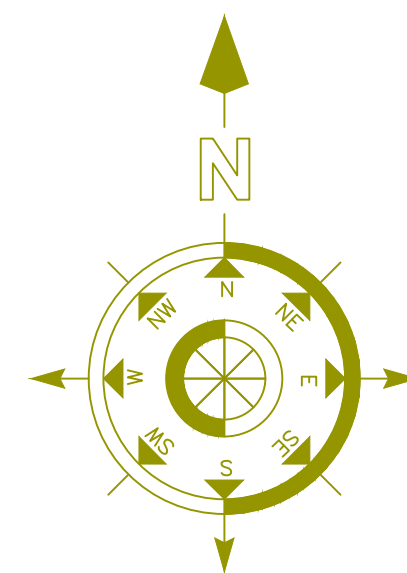


MEP CONSULTANT:-

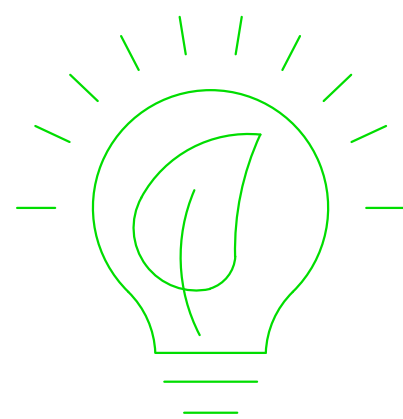

Praveen Joshi
MEP CONSULTANTS

150-A, Naveen Nagar, Aishbagh, Bhopal Madhya Pradesh 462023
praveenjosshi@gmail.com M-7208050920

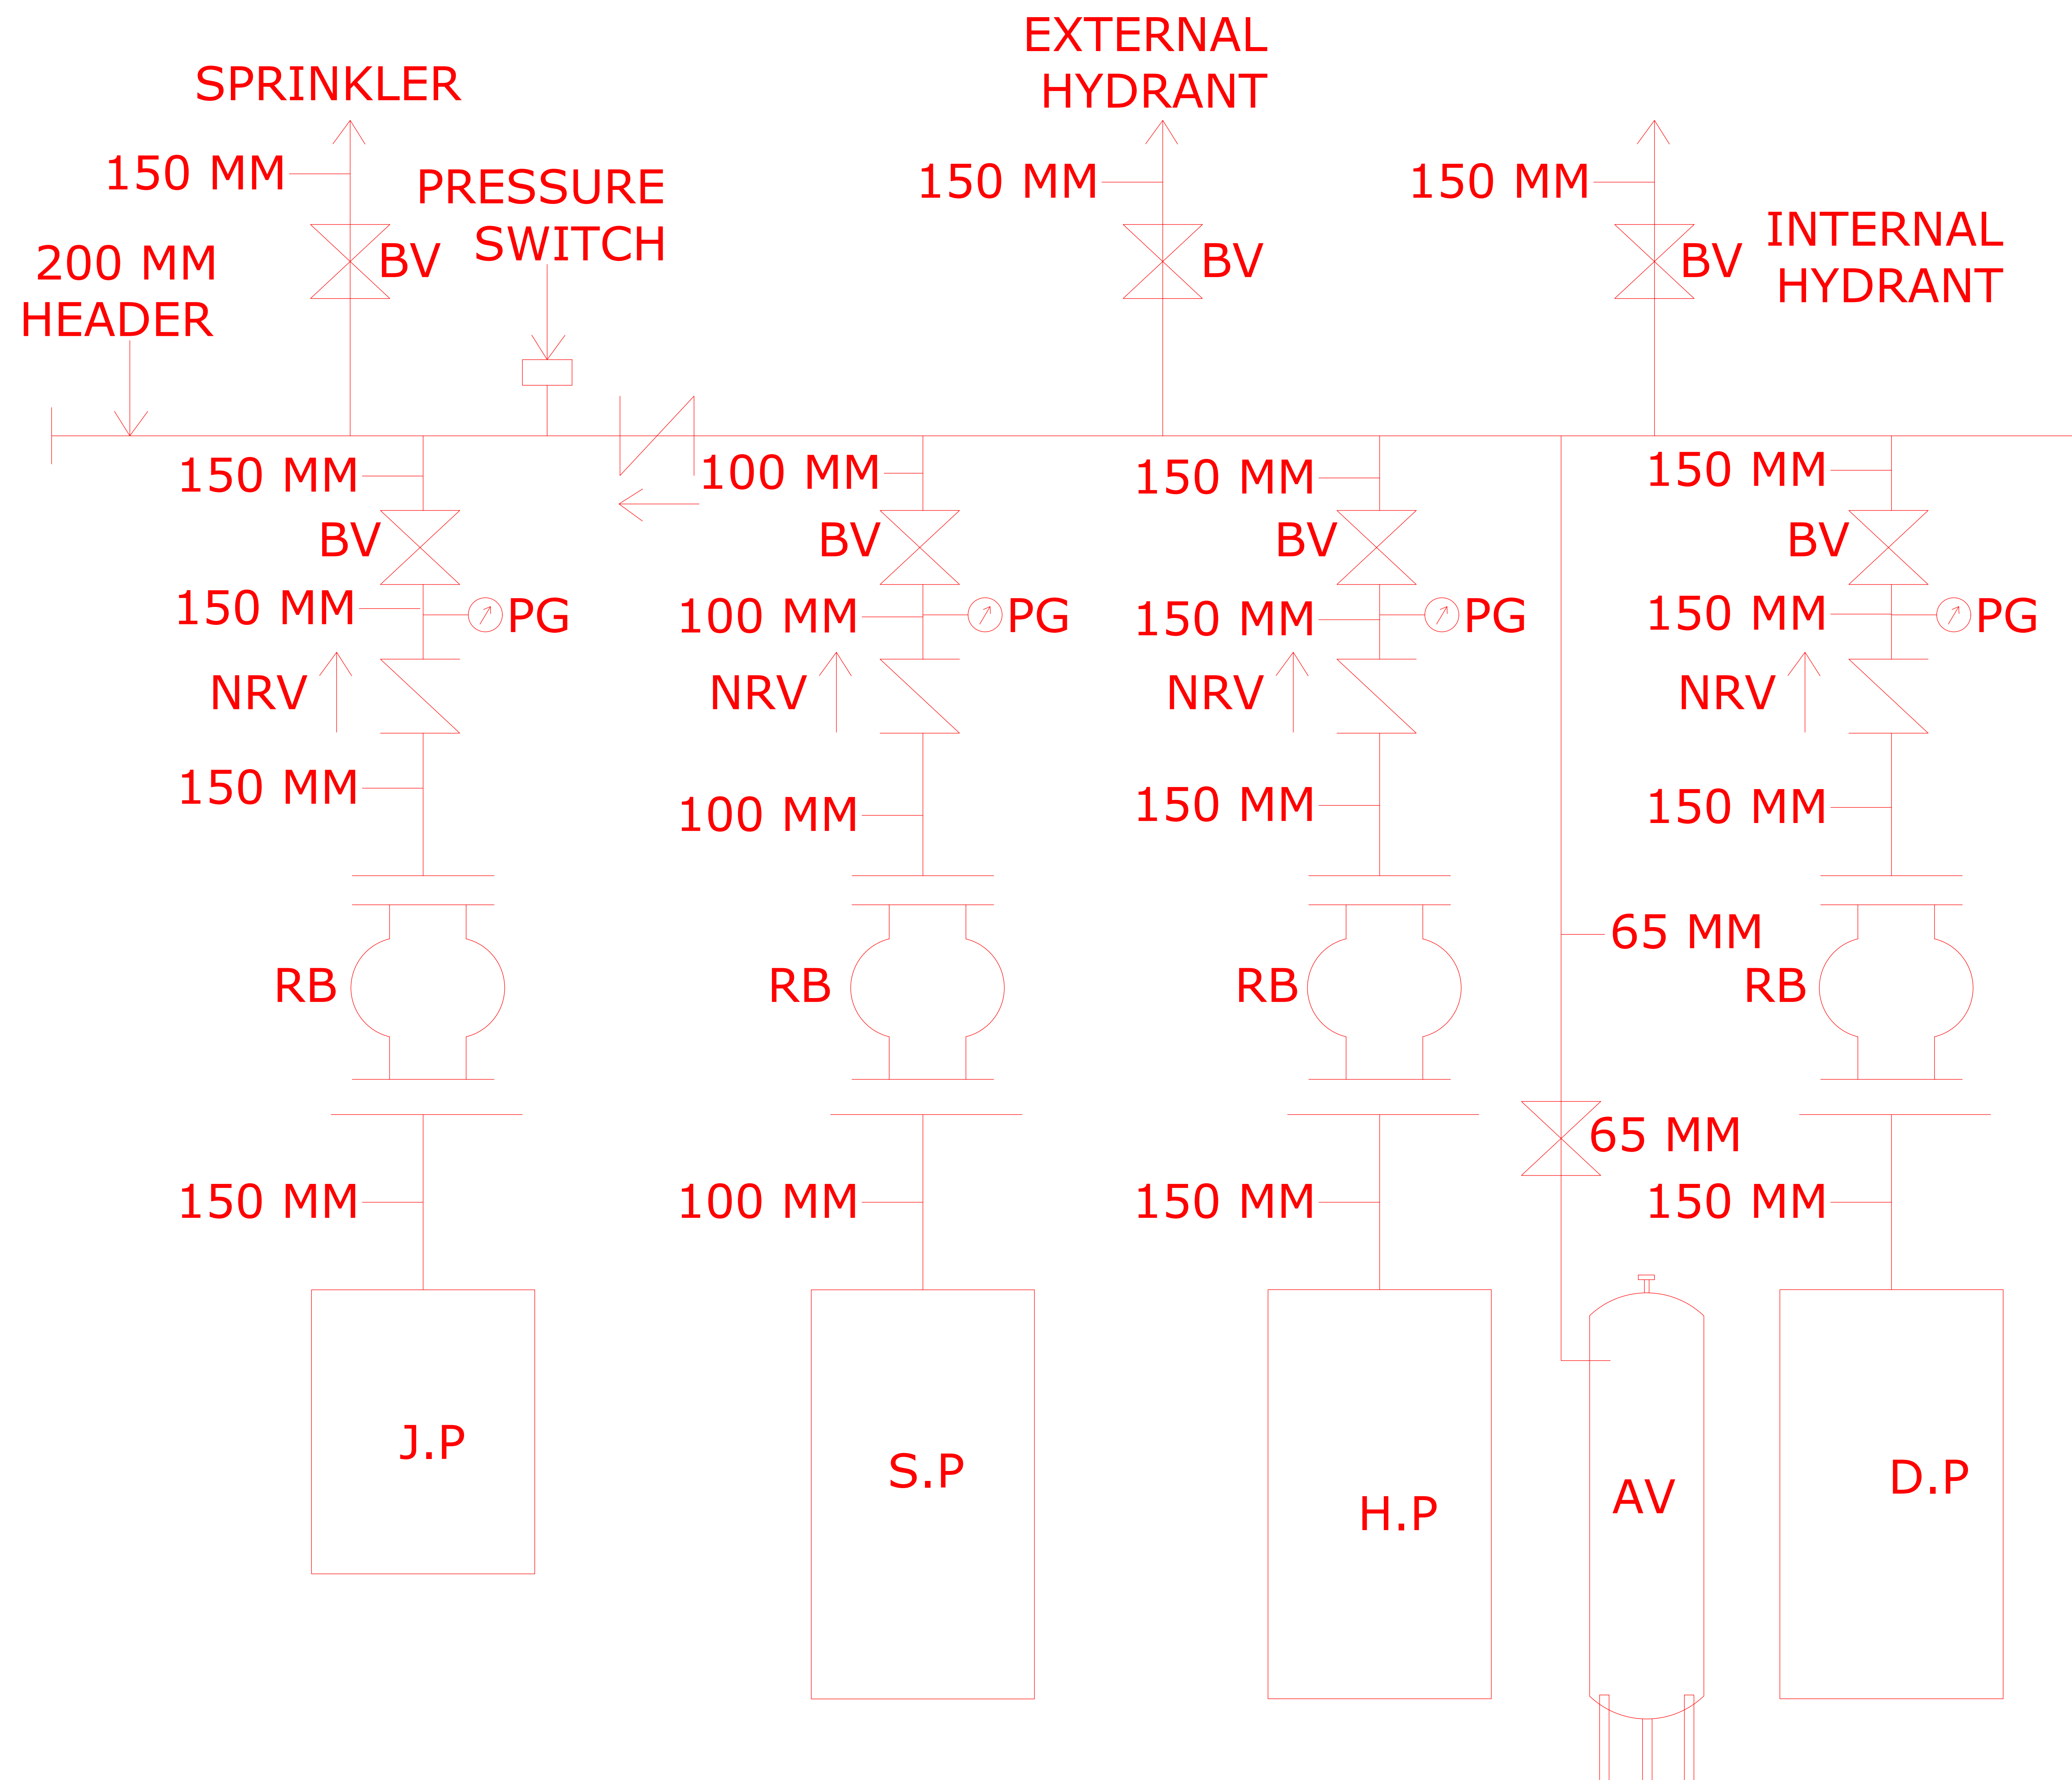

DRAWING TITLE
PUMP SECTION
DATE :-15.09.2023
SCALE:-N.T.S
DRAWN BY - MANOJ PAL
CHECKED BY - ER.PRATESH DANGRE
APPROVED BY - MOHSIN KHAN

LEGEND	
	PRESSURE SWITCH
	BUTTERFLY VALVE
	RUBBER VALVE
	PRESSURE GUAGE
	NON RETURN VALVE
	Y STRAINER


STATEMENT OF AREA
TOTAL AREA = 3.89 ACRE
REMARK
ALL DIAMENSIONS ARE IN METER.FEET

MEP CONSULTANT:-

Praveen Joshi

MEP CONSULTANTS

150-A, Naveen Nagar, Aishbagh, Bhopal Madhya Pradesh 462023
praveenjosshi@gmail.com M-7208050920

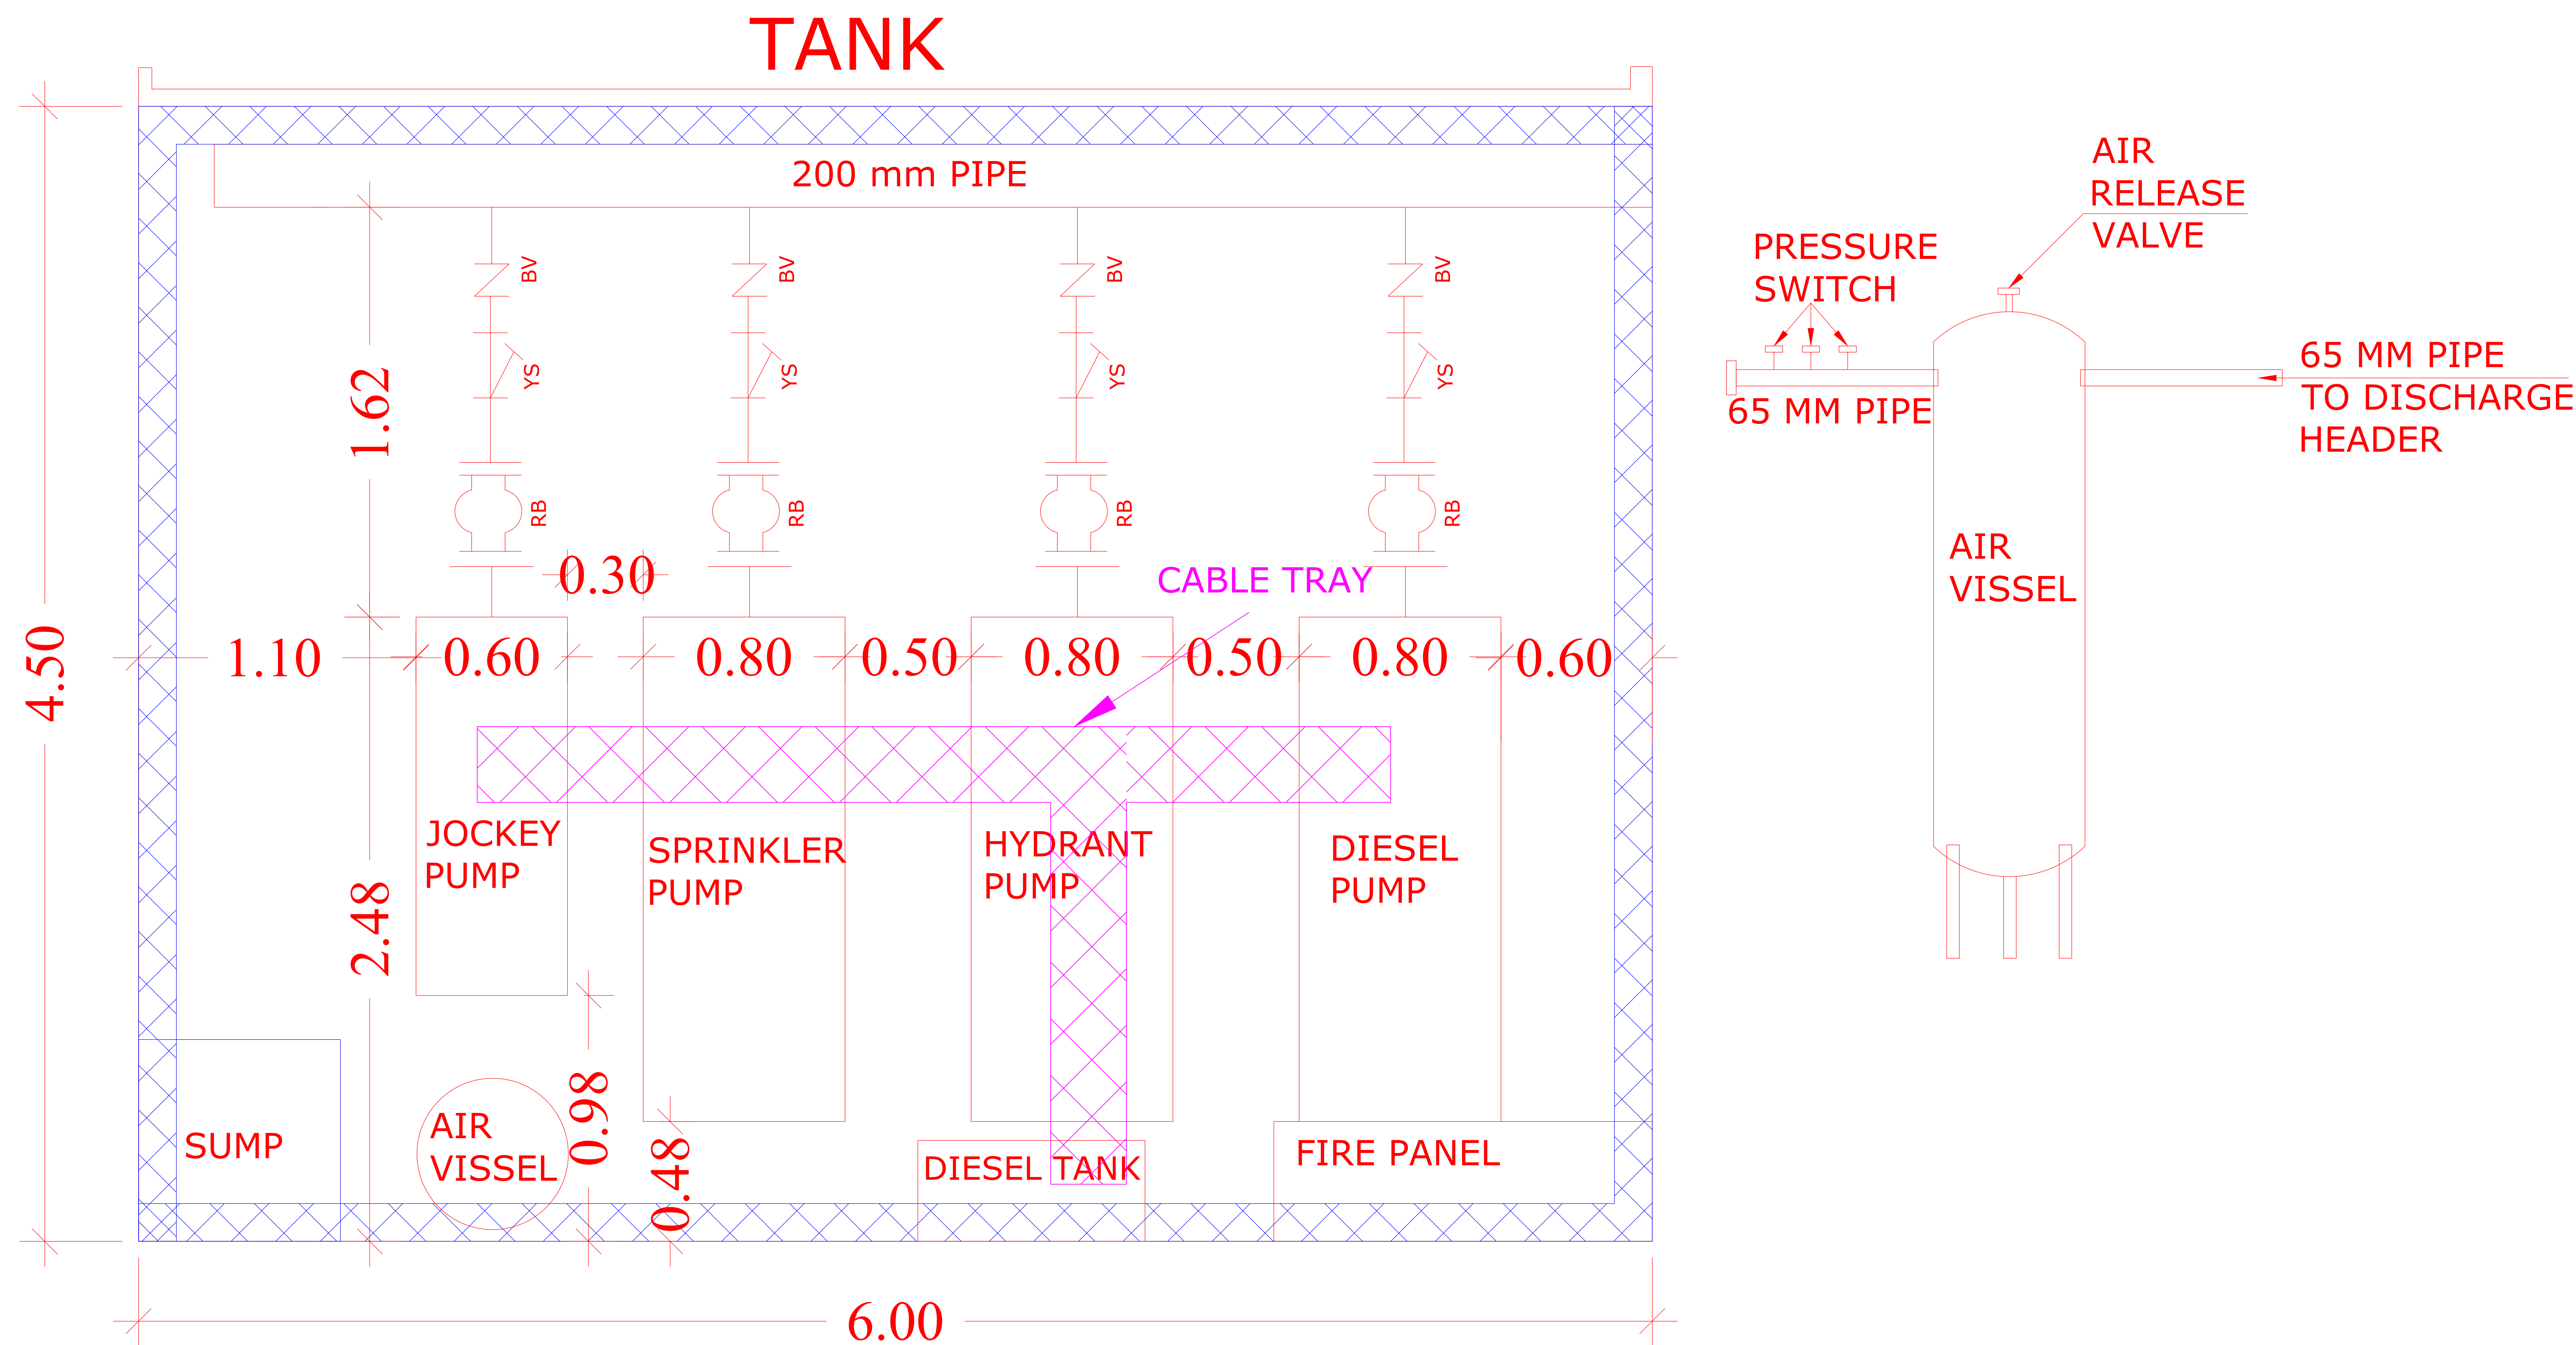

DRAWING TITLE
PUMP LAYOUT
DATE :-15.09.2023
SCALE:-N.T.S
DRAWN BY - MANOJ PAL
CHECKED BY - ER.PRATESH DANGRE
APPROVED BY - MOHSIN KHAN

LEGEND	
	PRESSURE SWITCH
	BUTTERFLY VALVE
	RUBBER VALVE
	PRESSURE GUAGE
	NON RETURN VALVE
	Y STRAINER
	ELCTRICAL CALBE TRAY
	TRNCH

STATEMENT OF AREA
TOTAL AREA = 3.89 ACRE
REMARK
ALL DIAMENSIONS ARE IN METER.FEET

MEP CONSULTANT:-

Praveen Joshi

MEP CONSULTANTS

150-A, Naveen Nagar, Aishbagh, Bhopal Madhya Pradesh 462023
praveenjosshi@gmail.com M-7208050920