




- NOTES**
1. This drawing is a property of 'AKSHARA ARCHITECTS', it should not be used or reproduced without the consent of the architect.
 2. All dimensions are in mm unless mentioned otherwise.
 3. All dimensions are to be read and not to be measured.
 4. All levels are unfinished unless mentioned otherwise.
 5. The proposed architectural adjustments and designs are prepared from the reference drawings provided by the Client.
 6. To ensure alignment with the partially constructed structure, it is imperative to review the drawings in conjunction with previously considered elements, building services, built structures, and structural stability for the proposed changes.
 7. All drawings must be studied carefully and any discrepancies identified to be addressed in consultation with the architect, client and other agencies involved.
 8. This drawing is meant to communicate architectural design only.
 9. Any information related to structural elements, design, details etc. in this drawing is for reference purpose only and should be verified and executed as per the drawings provided by R&B Design Circle.
 10. Any discrepancy should be brought to the notice of the Department/Consultant before commencement of the work.
 11. Any information regarding MEPF, HVAC related elements, design, details etc. in this drawing is for reference purpose only and should be verified and executed as per the drawing provided by the respective Consultant. Any discrepancy should be brought to the notice of the consultant before commencement of the work.
 12. All the necessary precautions and applicable Safety Norms must be followed by the contracting agency at all times.

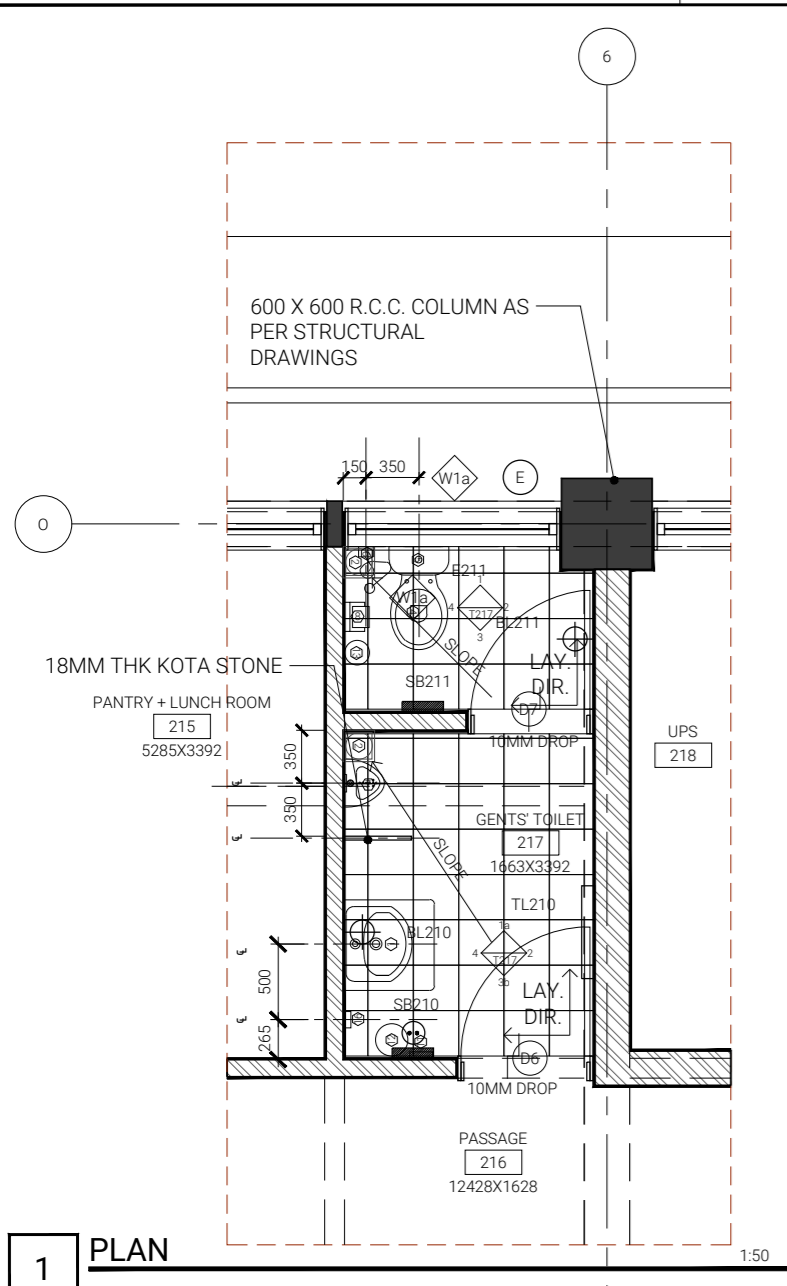


1 PLAN 1:50

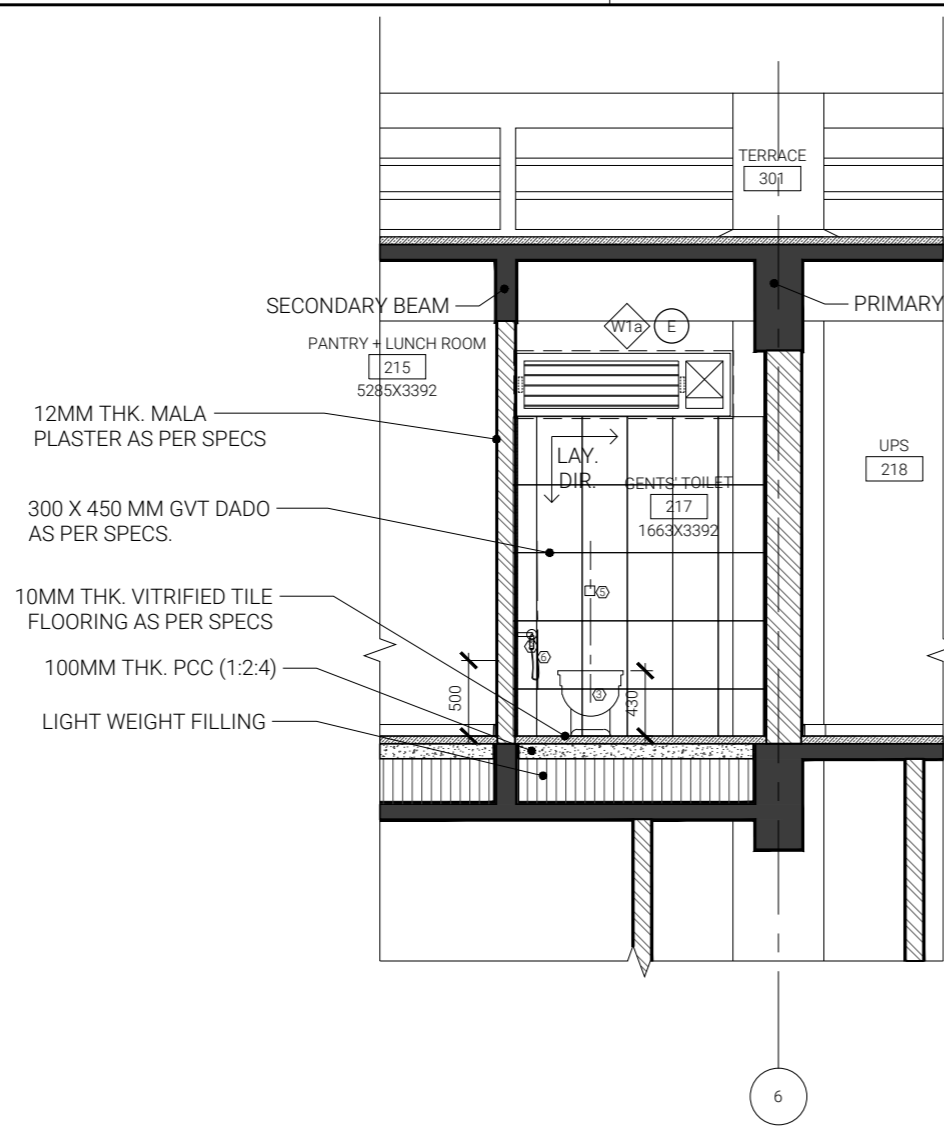


2 ELEVATION 1 1:50

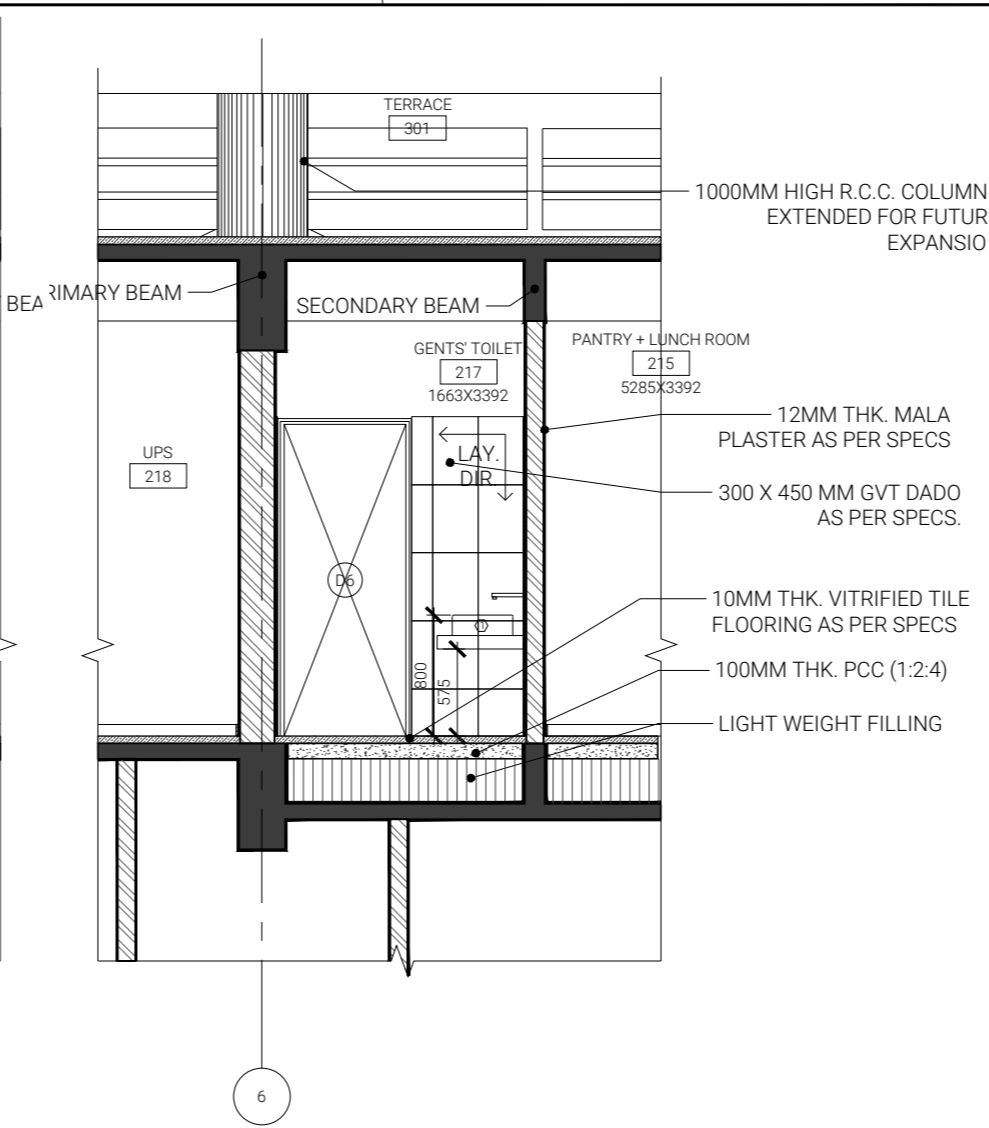


3 ELEVATION 3b 1:50

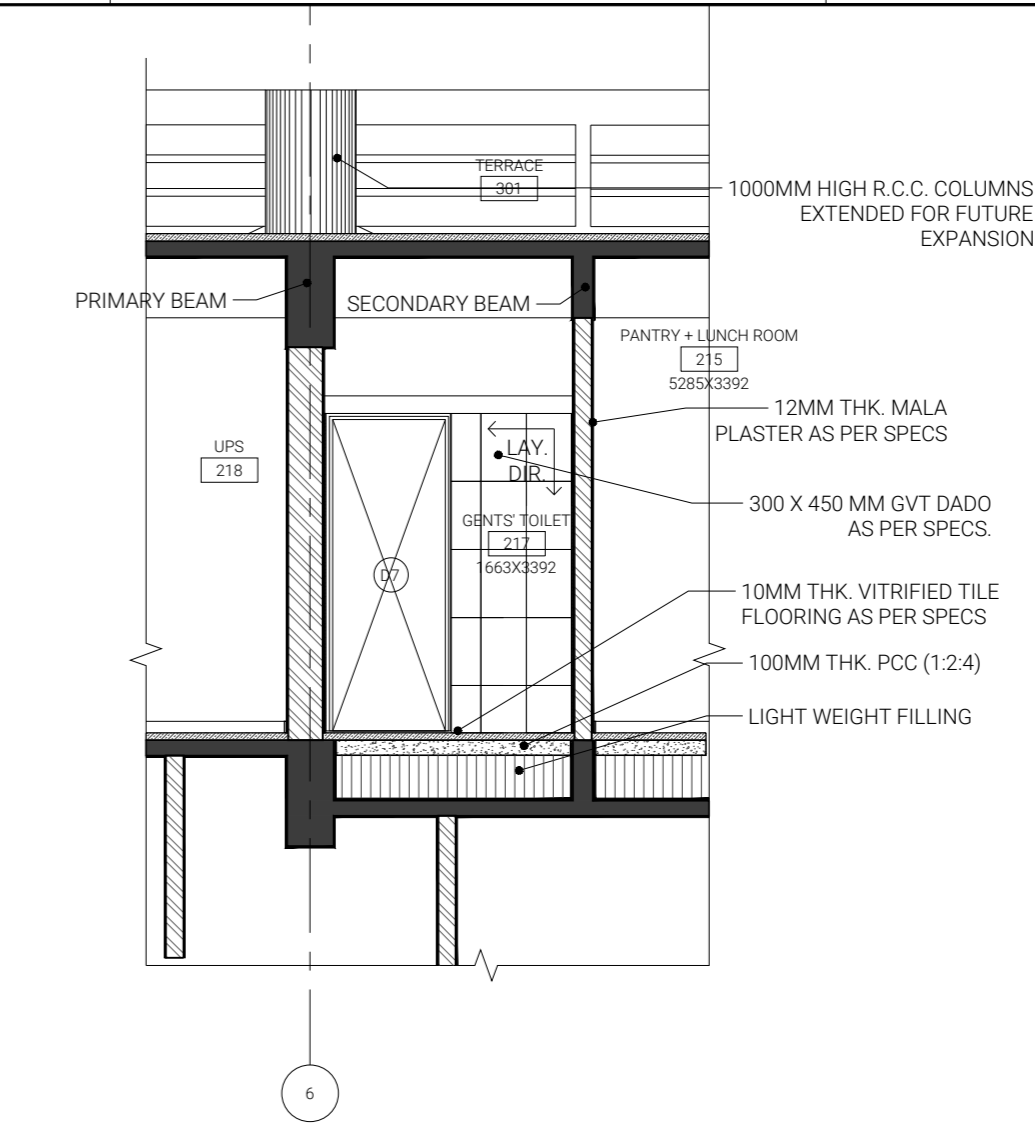


3 ELEVATION 3 1:50

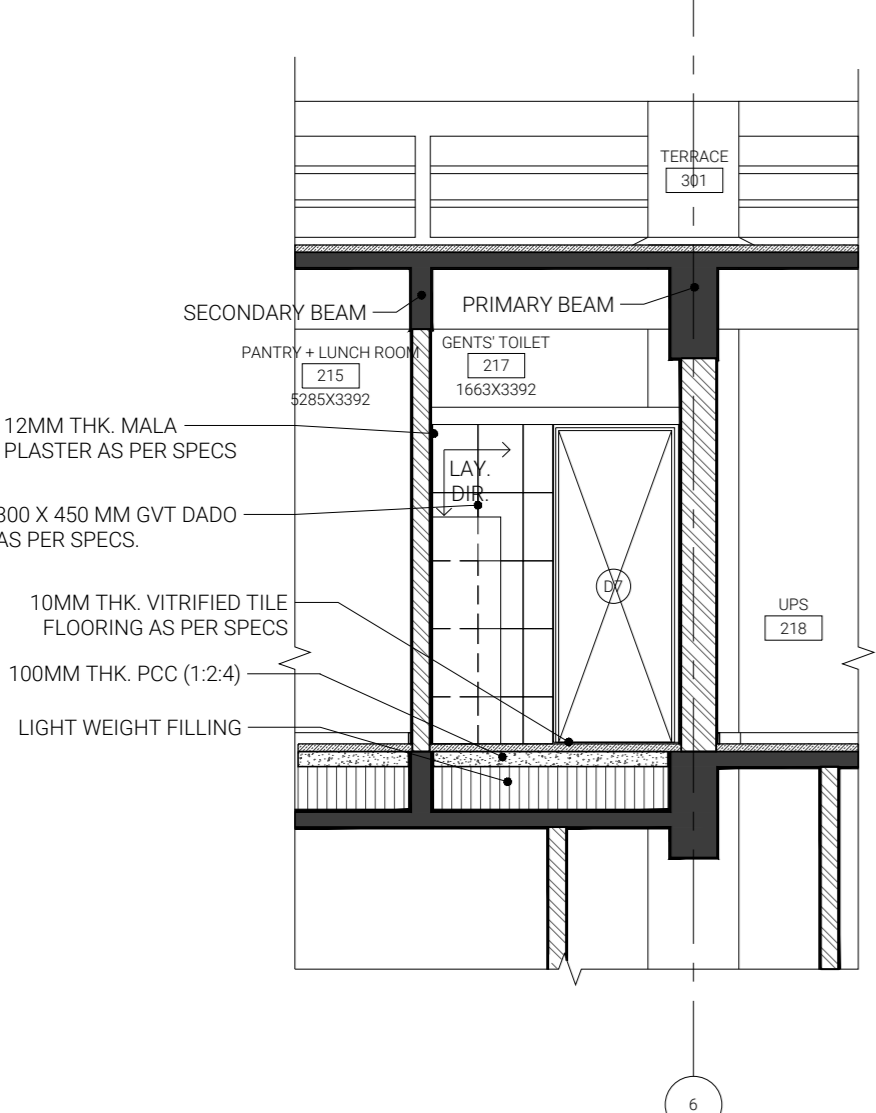

4 ELEVATION 1a 1:50

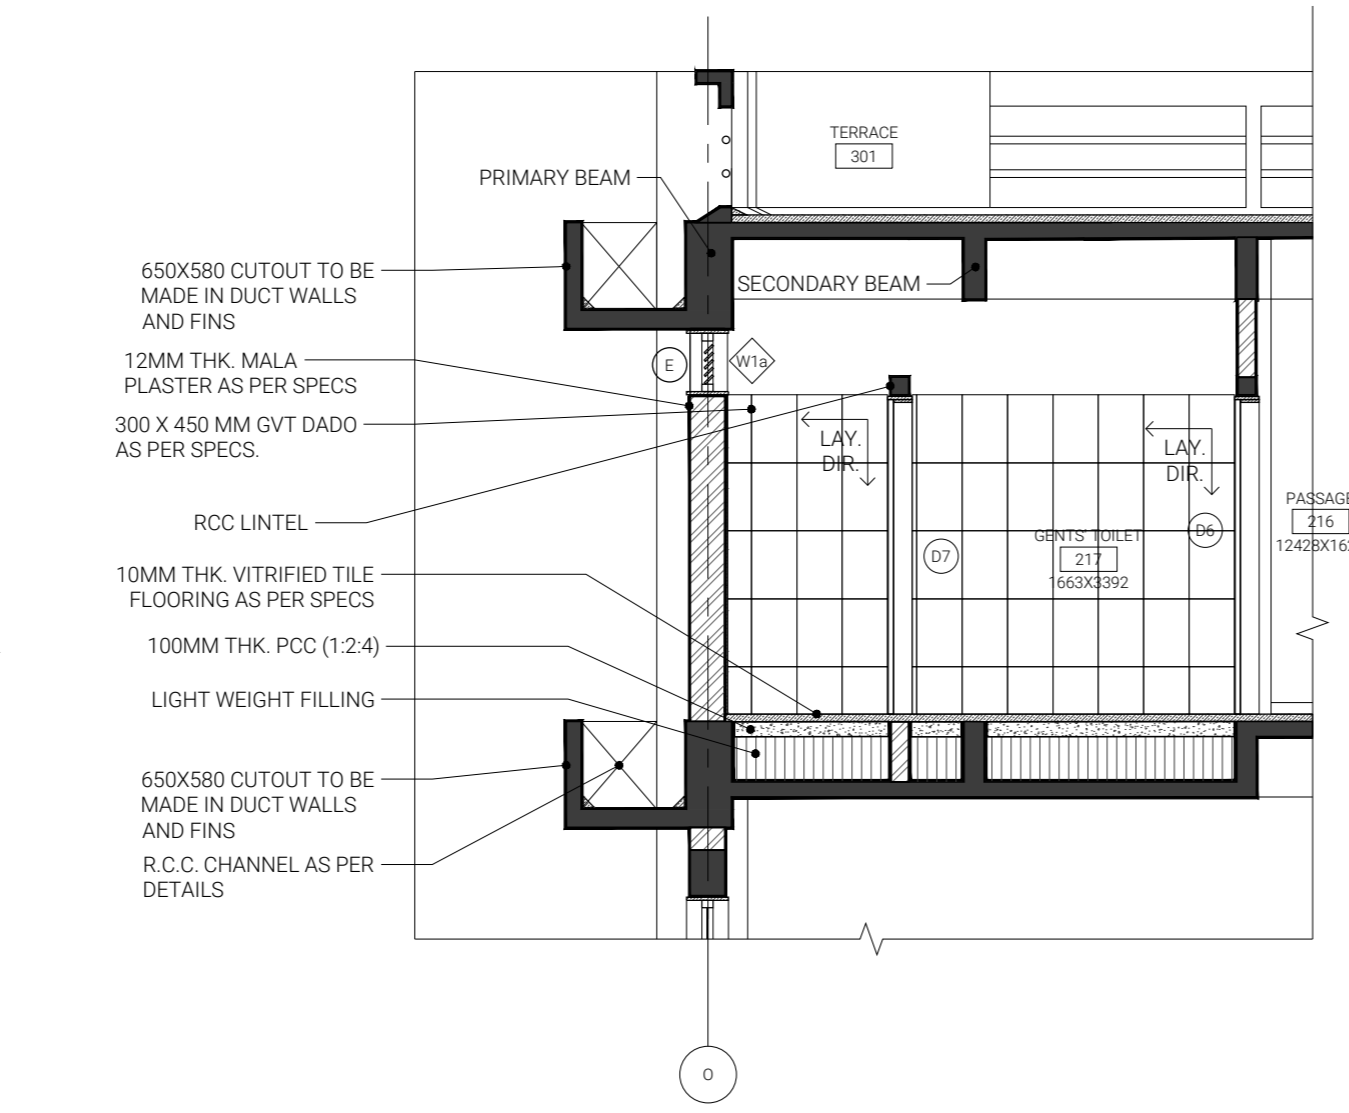

5 ELEVATION 2 1:50

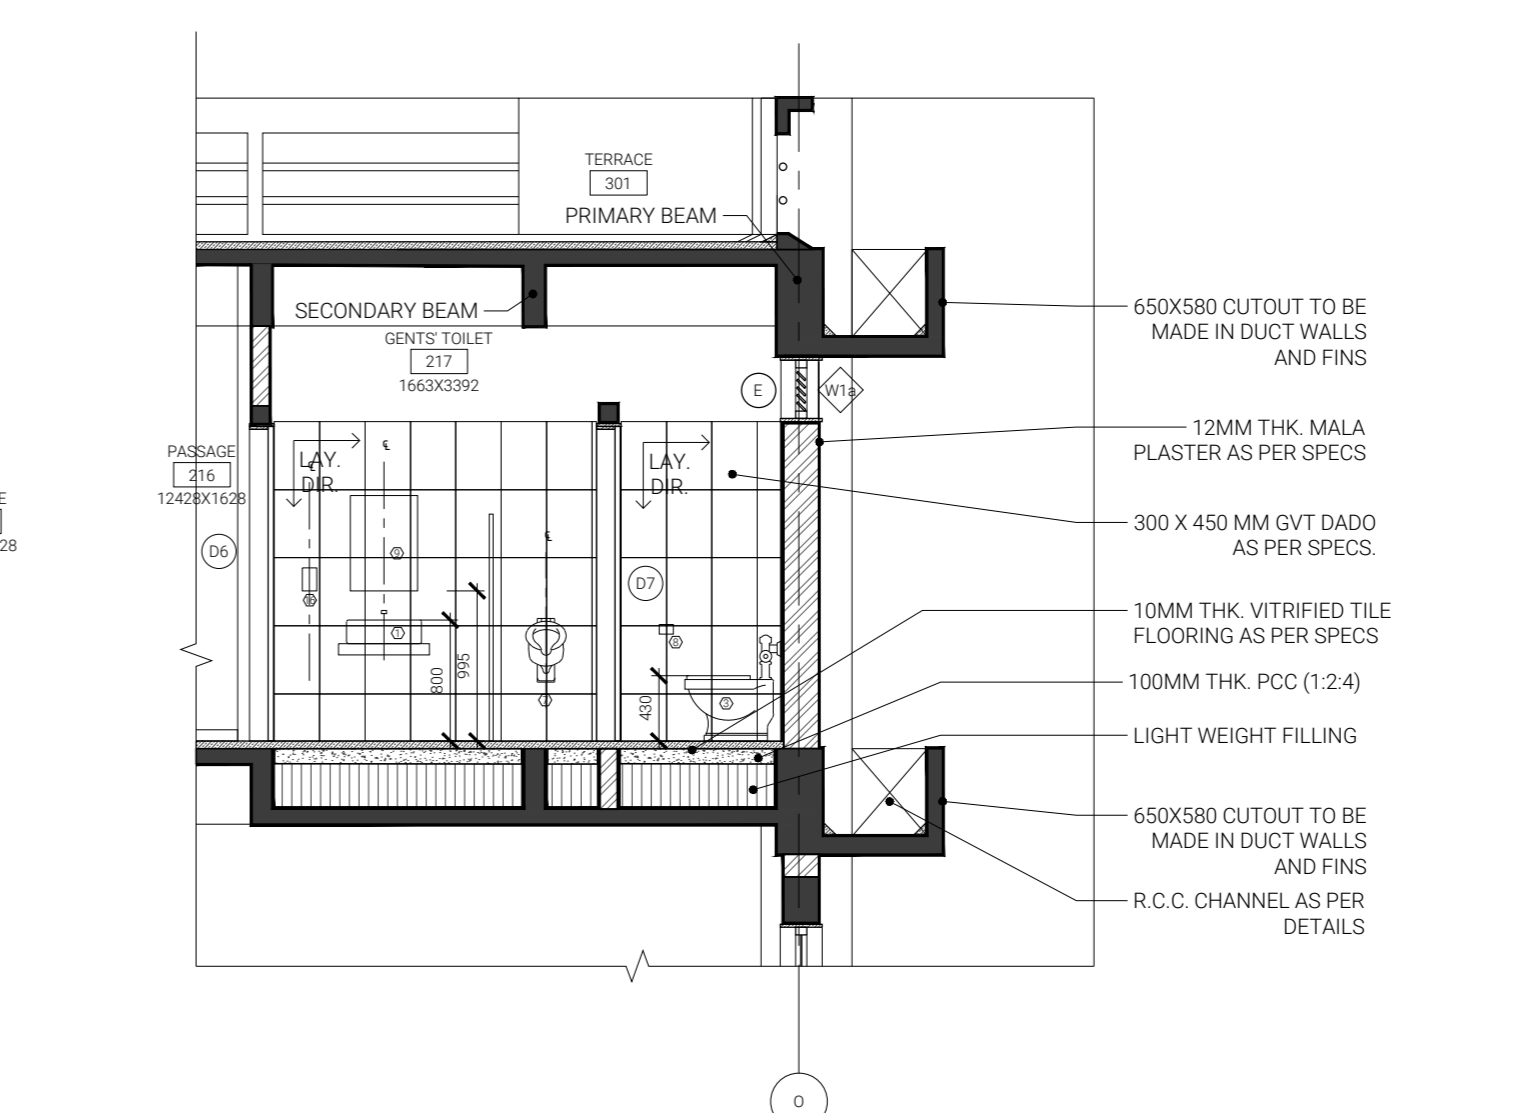

6 ELEVATION 2 1:50

NO.	DATE	ZONE	REVISION NOTE										
1	06.06.24		SLOPING ROOF										
<table border="1"> <thead> <tr> <th>NO.</th> <th>DATE</th> <th>NOS</th> <th>REV.</th> <th>PRINTS ISSUED TO</th> </tr> </thead> <tbody> <tr> <td>1</td> <td>06.06.24</td> <td>1</td> <td></td> <td>CLIENT</td> </tr> </tbody> </table>				NO.	DATE	NOS	REV.	PRINTS ISSUED TO	1	06.06.24	1		CLIENT
NO.	DATE	NOS	REV.	PRINTS ISSUED TO									
1	06.06.24	1		CLIENT									

PRE G.F.C.

DATE	09/07/24	
DRWN	DL	
CHKD	YG	
JOB NO.	2401	
SHEET SIZE	SCALE	0 DM
A2	1:50	
SHEET NAME	GENTS' TOILET(217)	
SHEET NO.	A5.04	