


2 SECTION 5

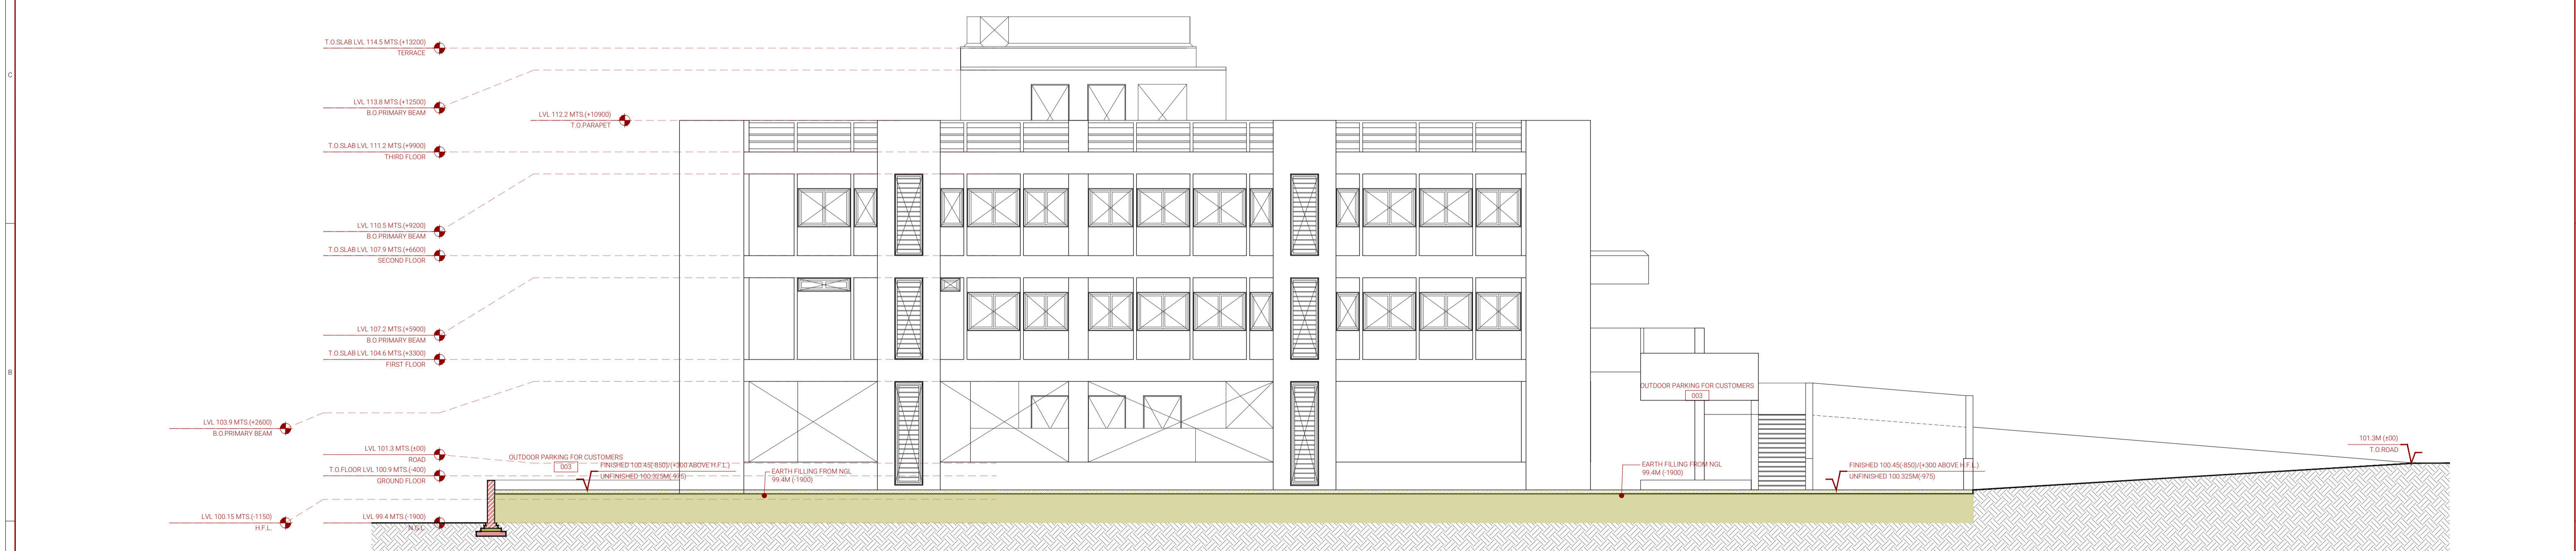

1 SECTION 1

<p>AKSHARA ARCHITECTS PLANNING ARCHITECTURE INTERIOR DESIGN 19, GANESH PINK ROW HOUSES, BEHIND SUNDERVAN, SATELLITE ROAD, AHMEDABAD - 380015 M: 9826309299 PH: (079)26992922 E: GANDEVIKAR@AKSHARA.AE</p>	<p>SANTOSH G GANDEVIKAR STRUCTURAL CONSULTANT A/1002, CHINWAY CRYSTAL, GPR, VASTRAPUR LAKH, VASTRAPUR, AHMEDABAD - 380054. M: 9819489869 E: SANTOSH.GSTR@GMAIL.COM</p>	<p>NOTES 1. THIS DRAWING IS A PROPERTY OF "AKSHARA ARCHITECTS". IT SHOULD NOT BE USED OR REPRODUCED WITHOUT THE CONSENT OF THE ARCHITECTS. 2. ALL DIMENSIONS ARE IN MM UNLESS MENTIONED OTHERWISE. 3. ALL DIMENSIONS ARE TO BE READ AND NOT TO BE MEASURED. 4. ALL LEVELS ARE UNFINISHED UNLESS MENTIONED OTHERWISE. 5. ALL DRAWINGS MUST BE STUDIED CAREFULLY AND ANY DISCREPANCIES SHALL BE BROUGHT TO THE NOTICE OF THE ARCHITECTS BEFORE COMMENCEMENT OF THE WORK.</p>	<p>LEGEND</p>	<p>KEY PLAN/ SECTION</p>	<table border="1"> <thead> <tr> <th>S.NO.</th> <th>DATE</th> <th>ZONE</th> <th>REMARK</th> </tr> </thead> <tbody> <tr> <td> </td> <td> </td> <td> </td> <td> </td> </tr> </tbody> </table>	S.NO.	DATE	ZONE	REMARK					<table border="1"> <thead> <tr> <th>S.NO.</th> <th>DATE</th> <th>NOS.</th> <th>REV. NO.</th> <th>ISSUED TO</th> </tr> </thead> <tbody> <tr> <td> </td> <td> </td> <td> </td> <td> </td> <td> </td> </tr> </tbody> </table> <p style="text-align: center;">FOR REVIEW</p>	S.NO.	DATE	NOS.	REV. NO.	ISSUED TO						<table border="1"> <tr> <td>CLIENT</td> <td>DATE</td> <td>09/03/2021</td> </tr> <tr> <td>STATE BANK OF INDIA, L.H.O., AHMEDABAD</td> <td>DRWN</td> <td>KG</td> </tr> <tr> <td>LOCATION</td> <td>CHKD</td> <td>YG</td> </tr> <tr> <td>JAMNAGAR</td> <td>JOB NO.</td> <td>19831.01</td> </tr> <tr> <td>PROJECT</td> <td>SHEET SIZE</td> <td>A1 1:100</td> </tr> <tr> <td>R.B.O. & LAL BANGALOW BRANCH</td> <td>SHEET NAME</td> <td>SECTIONS 1 & 5</td> </tr> <tr> <td></td> <td>SHEET NO.</td> <td>SP.A2.01</td> </tr> </table>	CLIENT	DATE	09/03/2021	STATE BANK OF INDIA, L.H.O., AHMEDABAD	DRWN	KG	LOCATION	CHKD	YG	JAMNAGAR	JOB NO.	19831.01	PROJECT	SHEET SIZE	A1 1:100	R.B.O. & LAL BANGALOW BRANCH	SHEET NAME	SECTIONS 1 & 5		SHEET NO.	SP.A2.01
S.NO.	DATE	ZONE	REMARK	
S.NO.	DATE	NOS.	REV. NO.	ISSUED TO	
CLIENT	DATE	09/03/2021	
STATE BANK OF INDIA, L.H.O., AHMEDABAD	DRWN	KG	
LOCATION	CHKD	YG	
JAMNAGAR	JOB NO.	19831.01	
PROJECT	SHEET SIZE	A1 1:100	
R.B.O. & LAL BANGALOW BRANCH	SHEET NAME	SECTIONS 1 & 5	
	SHEET NO.	SP.A2.01	