


2 SECTION 9

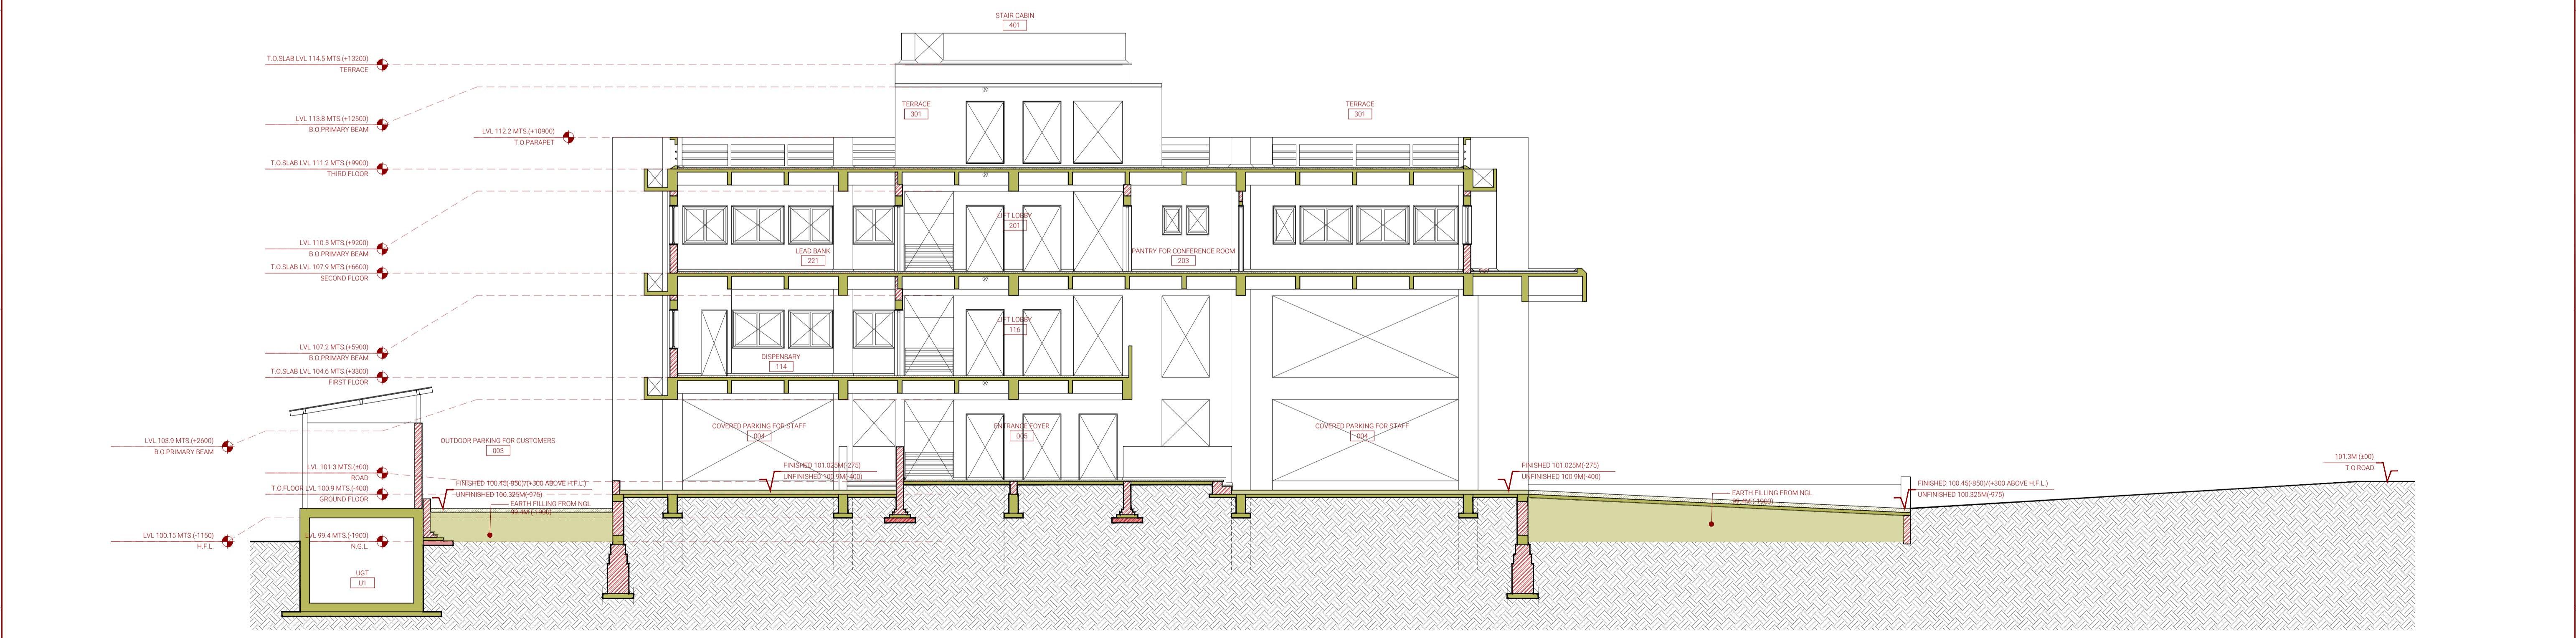

1 SECTION 7

AKSHARA ARCHITECTS
 PLANNING | ARCHITECTURE | INTERIOR DESIGN
 13 GANESH POND BOW HOUSES, BEHIND
 SANDERVAN SATELLITE ROAD,
 AHMEDABAD - 380175
 M: 9898989899 | 07926929220
 E: GANDEVIKAR@AKSHARA.AE

SANTOSH G GANDEVIKAR
 STRUCTURAL CONSULTANT
 A/1002, CHIRAGAY CRYSTAL, GPR, VASTRAPUR
 LAKH, VASTRAPUR, AHMEDABAD - 380054.
 M: 9898989899
 E: SANTOSH.G@GMAIL.COM

NOTES
 1. THIS DRAWING IS A PROPERTY OF 'AKSHARA ARCHITECTS'. IT SHOULD NOT BE USED OR REPRODUCED WITHOUT THE CONSENT OF THE ARCHITECTS.
 2. ALL DIMENSIONS ARE IN MM UNLESS MENTIONED OTHERWISE.
 3. ALL DIMENSIONS ARE TO BE READ AND NOT TO BE MEASURED.
 4. ALL LEVELS ARE UNFINISHED UNLESS MENTIONED OTHERWISE.
 5. ALL DRAWINGS MUST BE STUDIED CAREFULLY AND ANY DISCREPANCIES SHALL BE BROUGHT TO THE NOTICE OF THE ARCHITECTS BEFORE COMMENCEMENT OF THE WORK.


LEGEND

KEY PLAN / SECTION

S.NO.	DATE	ZONE	REMARK	REVISION

S.NO.	DATE	NOS.	REV. NO.	ISSUED TO	PRINTS ISSUED

CLIENT	STATE BANK OF INDIA, L.H.O., AHMEDABAD	DATE	09/03/2021
LOCATION	JAMNAGAR	DRWN	KG
PROJECT	R.B.O. & LAL, BANGALOW BRANCH	CHKD	YG
JOB NO.	19831.01	JOB SIZE	SCALE
SHEET NAME	SECTIONS 7 & 9	SCALE	1:100
SHEET NO.	SP.A2.02	SHEET NO.	

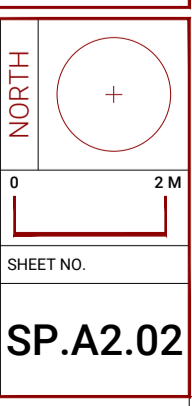

FOR REVIEW