




MANAGER (CIVIL)
AO T.M.

BRANCH MANAGER

CHIEF MANAGER
OPERATIONS
RBO II T.M.

REGIONAL MANAGER,
RBO-II T.M.

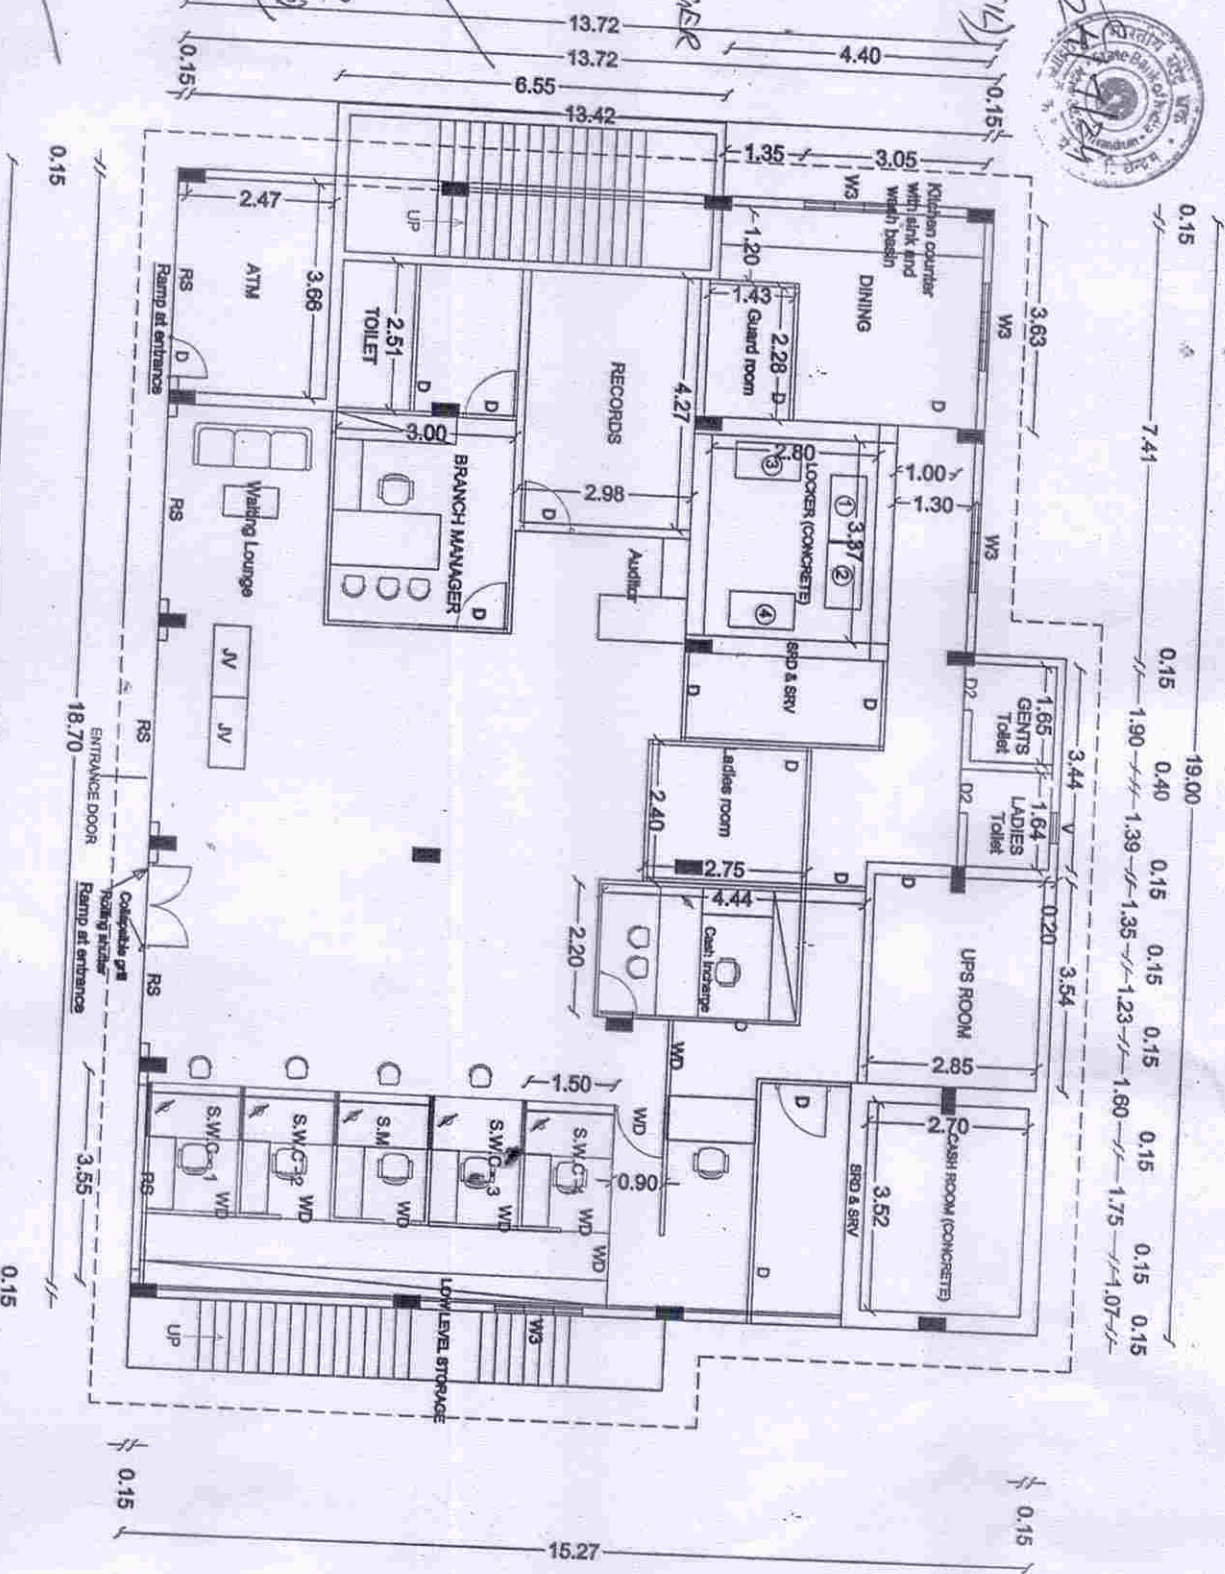

SBI KUDAPPANAMODU (GROUND FLOOR)- DWG NO.1 DT. 1.07.24

SCALE:1:100 Builtup area - 2828 SFt

Revised
Date