

TERRACE VIEW: MECHANICAL SPIDER EYE BOLT FOR EXTERNAL FACADE CLEANING

DWG NO: 01/SBI/PL
 PLAN VIEW FOR EXTERNAL
 FACADE CLEANING

NOTE:

Drawn	Checked	Approved
KHP	Z.S.	Z.S.

Date: 08/10/2022

Dwg.Issued For	Rev.06
<input type="checkbox"/> Information	Sheet:A2
<input type="checkbox"/> Tender	
<input type="checkbox"/> Comments	Scale:NTS
<input checked="" type="checkbox"/> Approval	
<input type="checkbox"/> Execution	

CLIENT :
 LHO FOR SBI
 GIFT CITY GUJARAT


ARCHITECT:
 PREM NATH & ASSOCIATES

PROJECT NAME:
 LHO FOR SBI
 GIFT CITY GUJARAT



SKYLARK ACCESS
 Your access technology partner

14, Navjivan Commercial Premises Ltd.,
 Opp. Ansa 'H' Ind. Estate, Sakinaka Road,
 Sakinaka, Andheri (E), Mumbai - 400 072.
 Mobile No. : 9594894495 Tel.: 022 - 6725 9995
 Email: skylarkaccess17@gmail.com

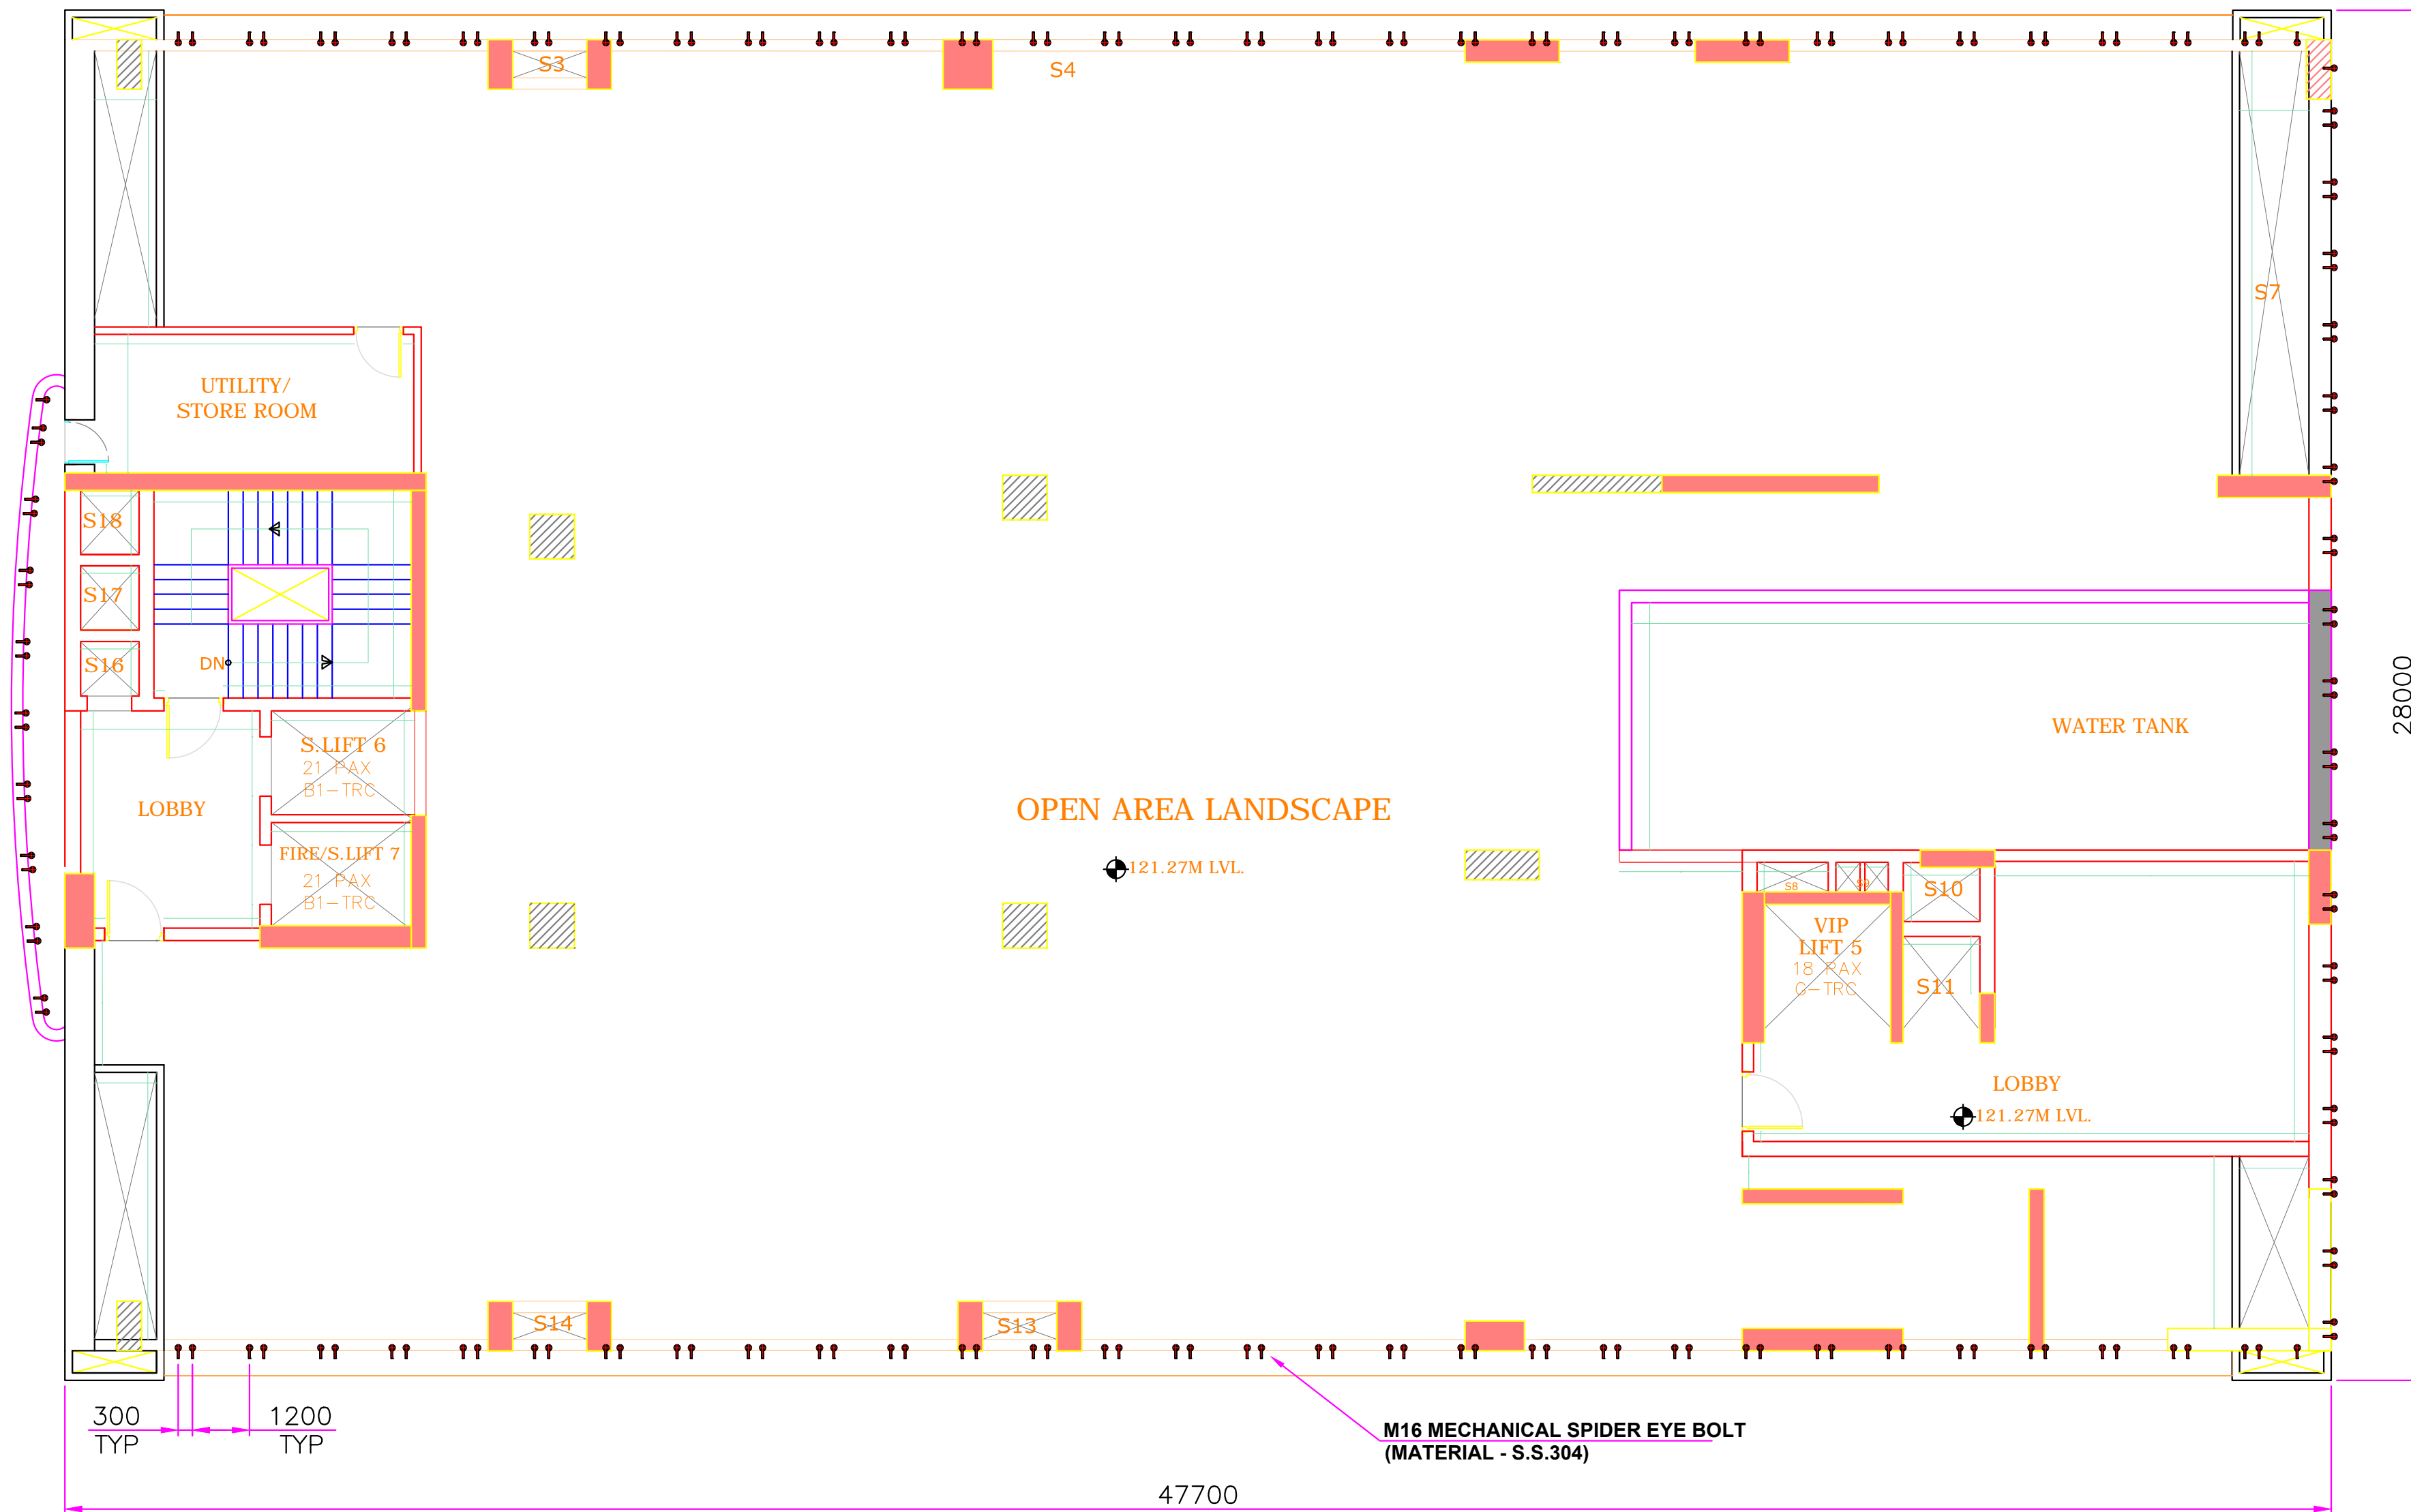

PLAN VIEW