


SECTION : SPIDER EYE BOLT DETAIL FOR TOP ROOF CLEANING

**DWG NO: 03/SBI/SPIDER BOLT
SIDE VIEW FOR TOP
PERGOLA FACADE**

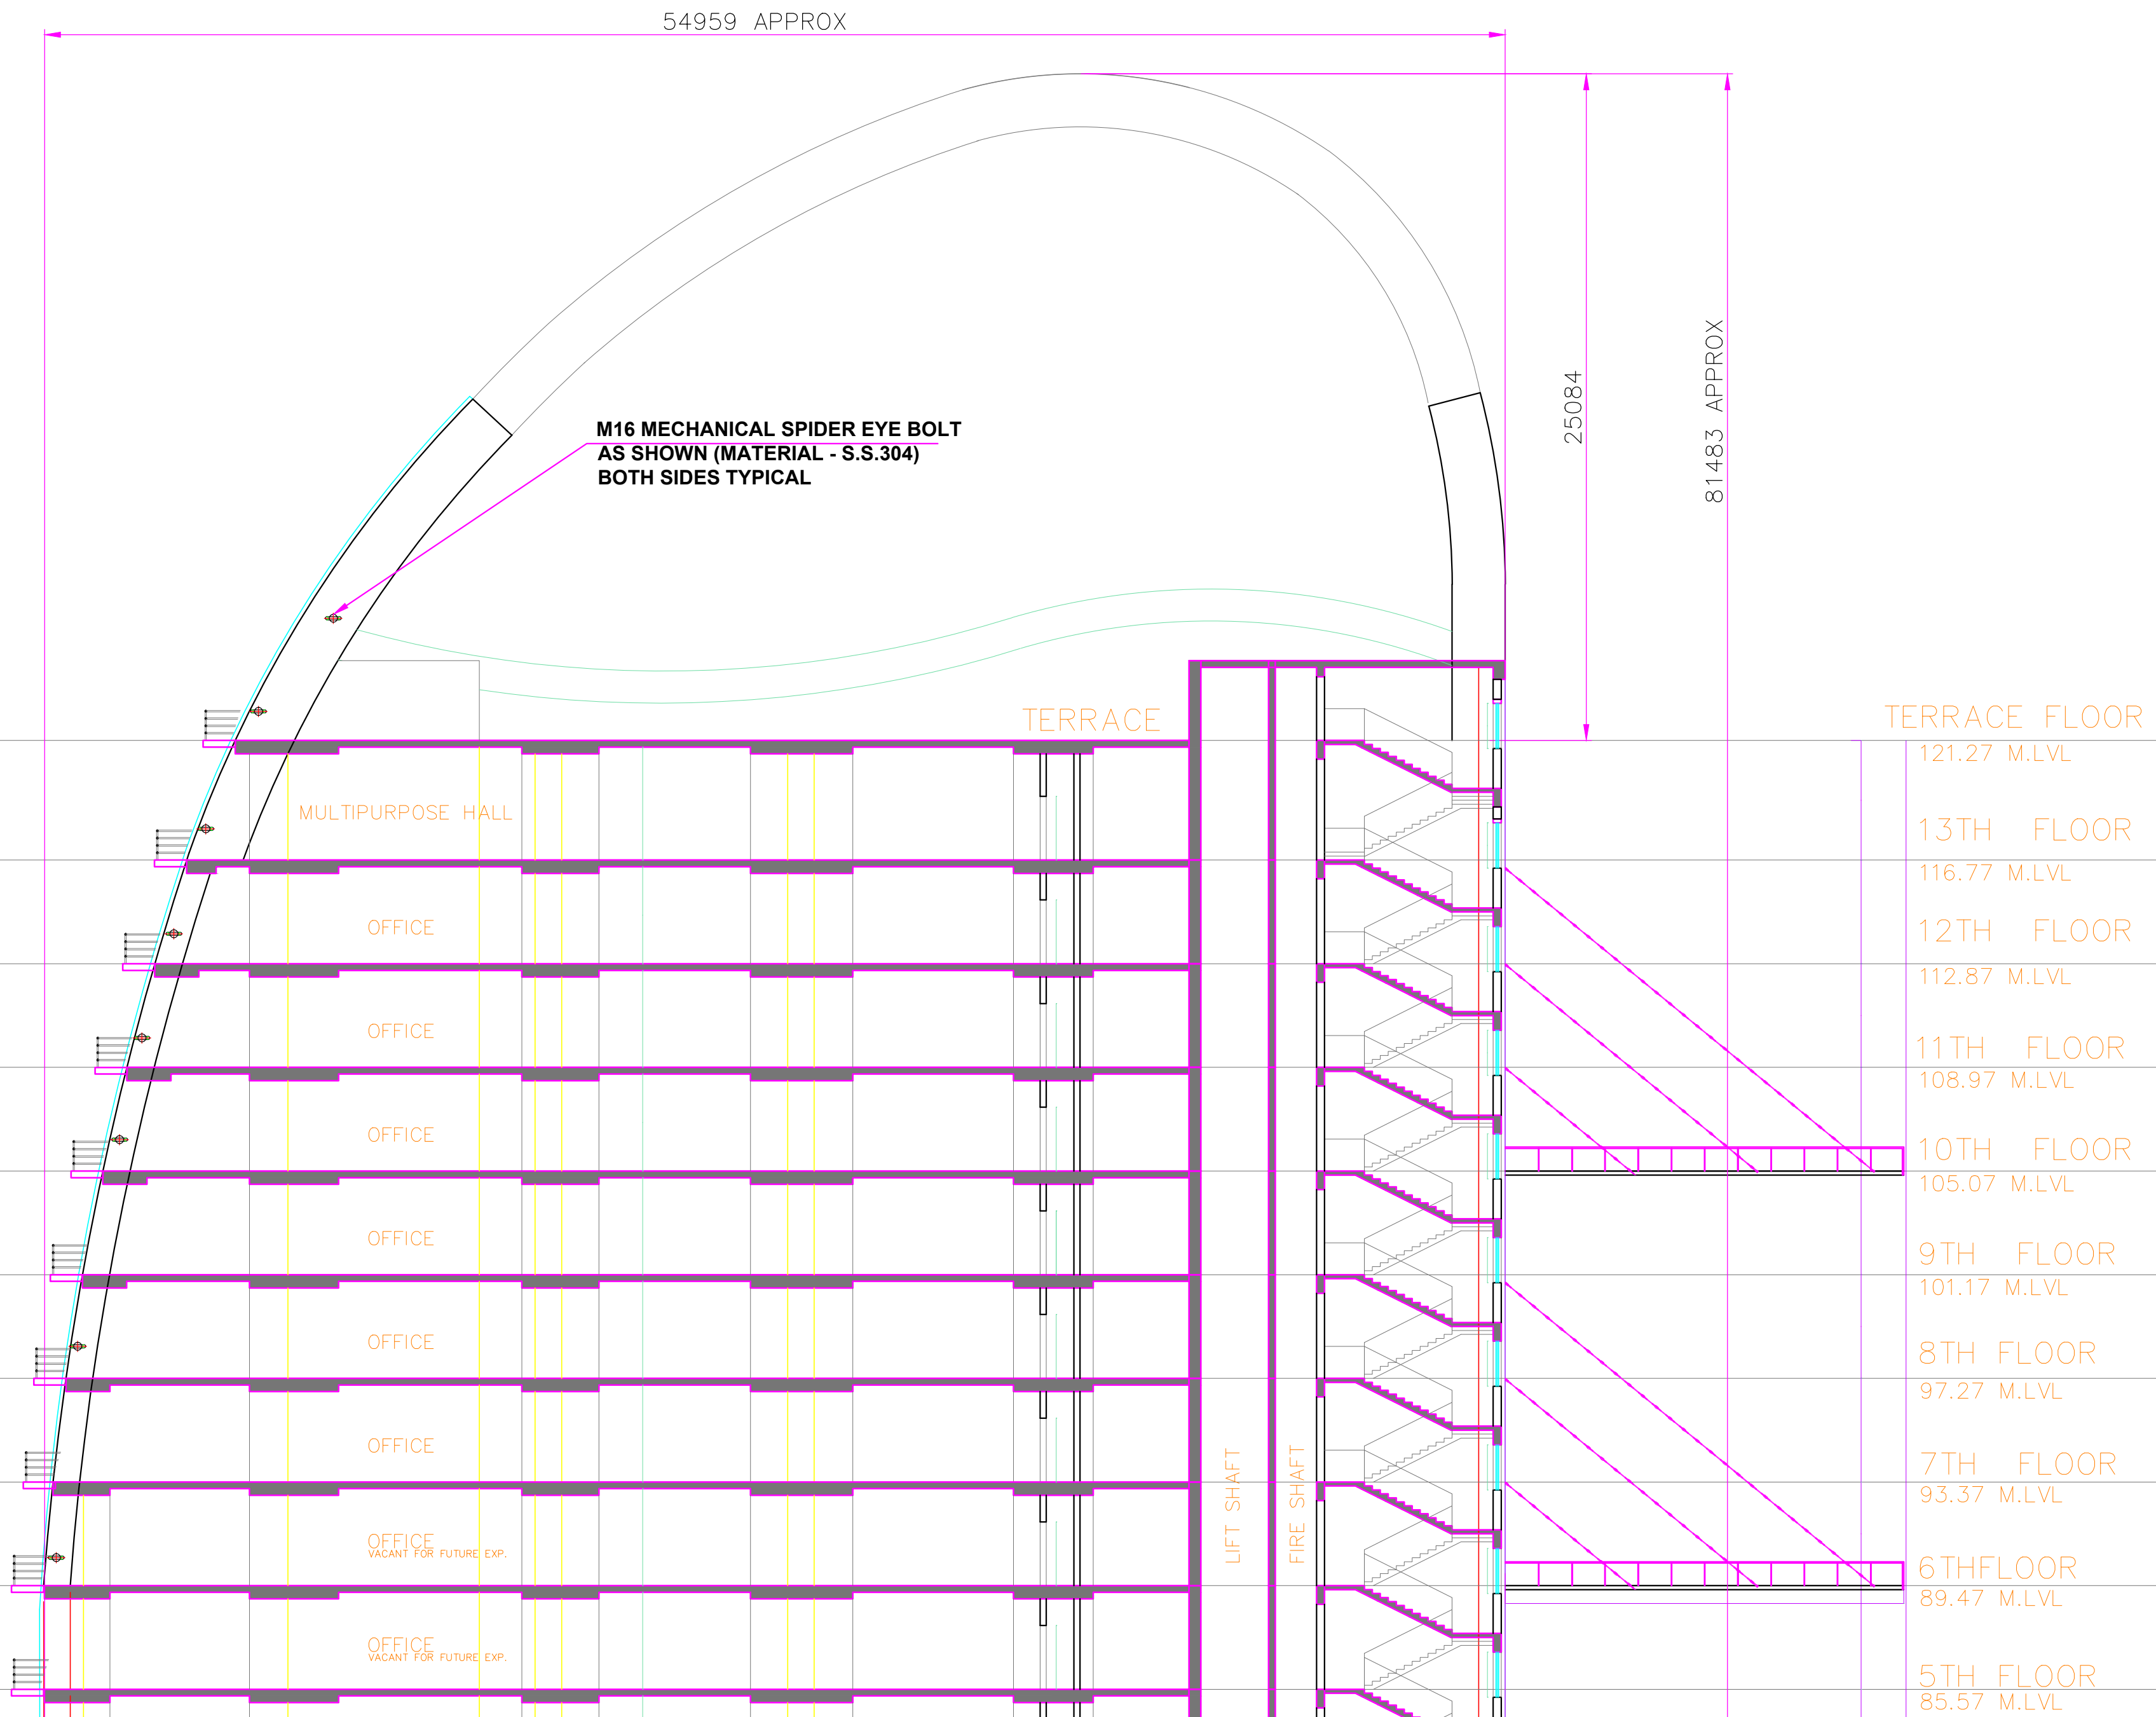

NOTE:

Drawn	Checked	Approved
KHP	Z.S.	Z.S.

Date: 08/10/2022

Dwg.Issued For	Rev.06
<input type="checkbox"/> Information	Sheet:A2
<input type="checkbox"/> Tender	
<input type="checkbox"/> Comments	Scale:NTS
<input checked="" type="checkbox"/> Approval	
<input type="checkbox"/> Execution	

CLIENT :
LHO FOR SBI
GIFT CITY GUJARAT

ARCHITECT:
PREM NATH & ASSOCIATES

PROJECT NAME:
LHO FOR SBI
GIFT CITY GUJARAT

SKYLARK ACCESS
Your access technology partner

14, Navjivan Commercial Premises Ltd.,
Opp. Ansa 'H' Ind. Estate, Sakinaka Road,
Sakinaka, Andheri (E), Mumbai - 400 072.
Mobile No. : 9594894495 Tel.: 022 - 6725 9995
Email: skylarkaccess17@gmail.com