


DATE:- 09-08-2024
 R. DATE:- 26-08-2024

CONSULTANT
AAYRA ASSOCIATES
 ARCHITECTURE AND INTERIOR DESIGNING
 AE, POOJA MALHOTRA
 301, B-Block, Aashiana Chambers,
 Exhibition Road, Patna - 800001
 9835877071
 ayraassociates@gmail.com

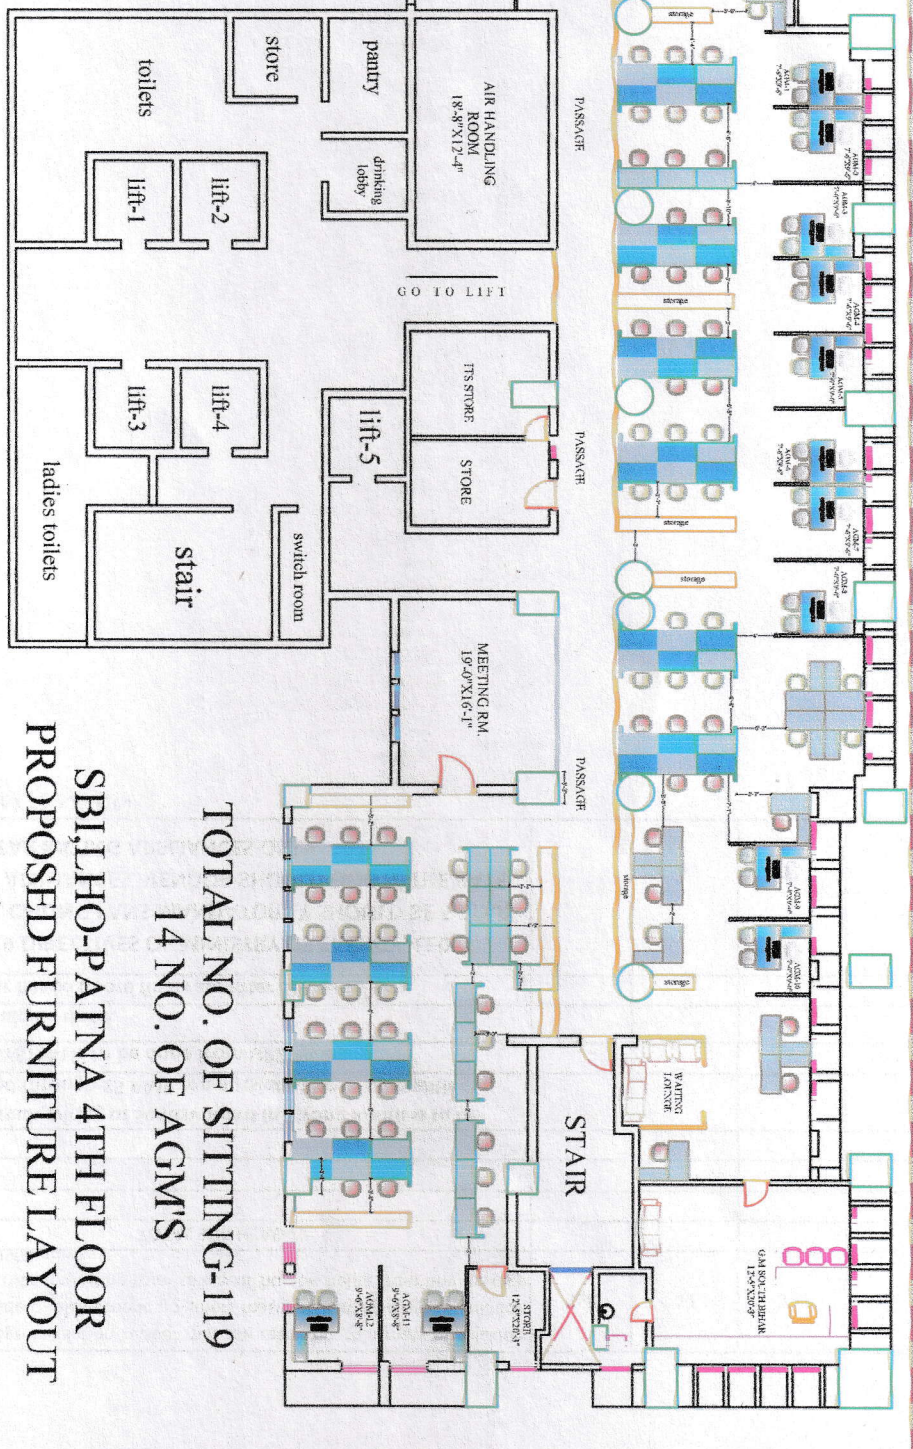

TOTAL NO. OF SITTING-119
 14 NO. OF AGM'S
**SBI, LHO-PATNA 4TH FLOOR
 PROPOSED FURNITURE LAYOUT**

AAYRA ASSOCIATE
 Architecture & Interior Designing
 Ar. Pooja Malhotra
 301, B-Block, Aashiana Chambers
 Exhibition Road, Patna - 800001
 Mob : 9835877071