


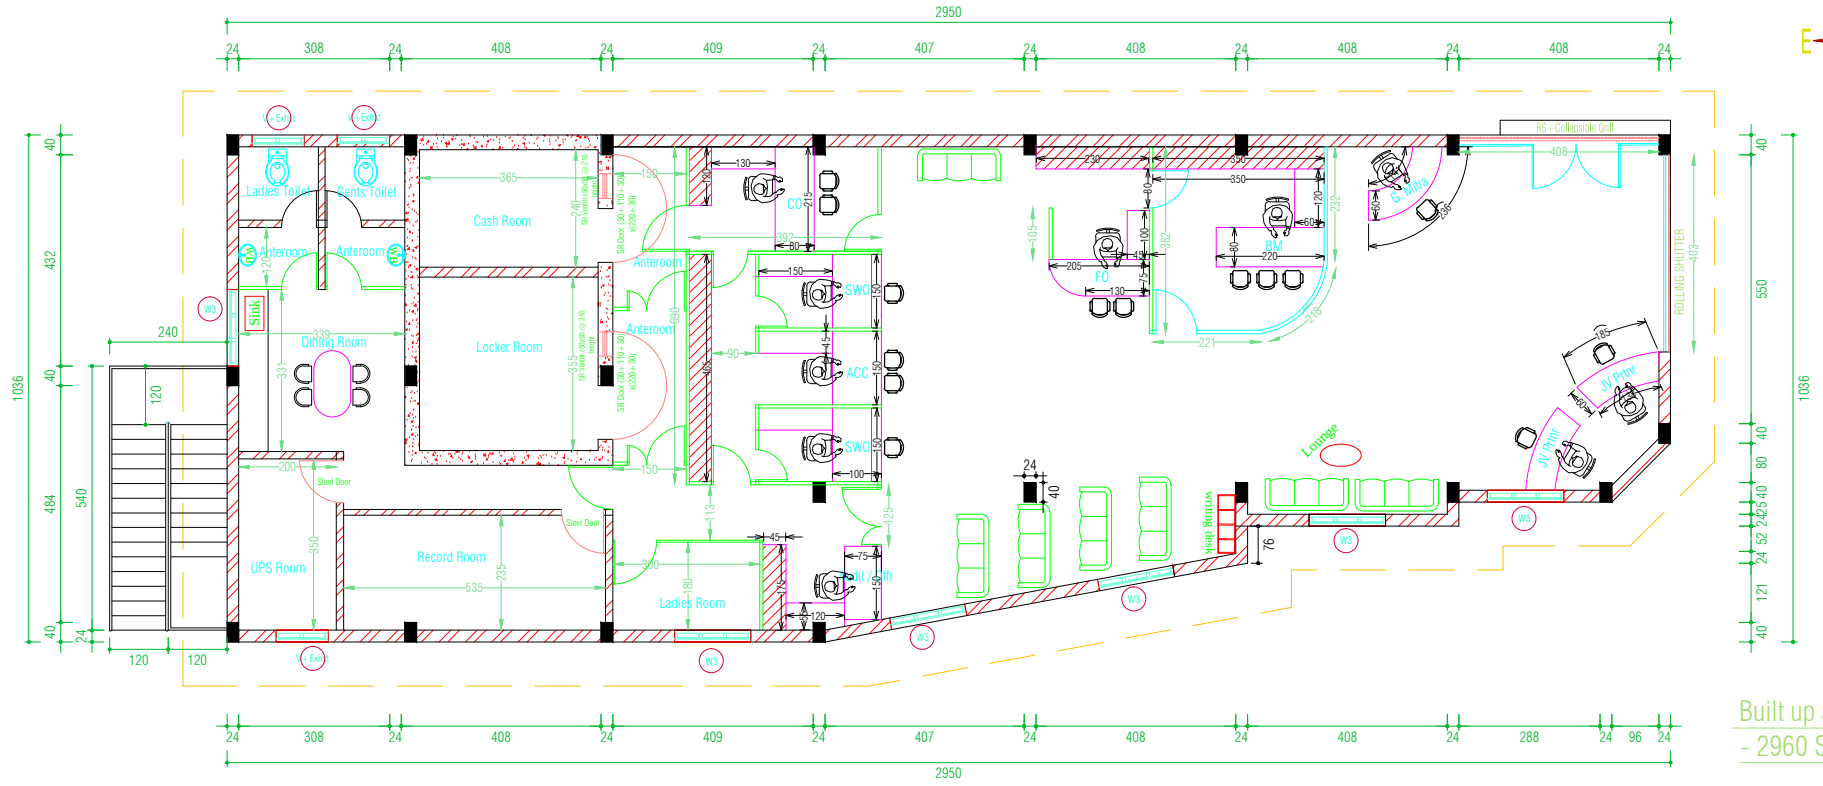

LAYOUT PLAN OF PROPOSED PREMISES OF SBI PERUVANTHANAM BRANCH